




MARRINGTON ROAD - KIRKBRIDGE DRIVE TO BAIRDMORE BOULEVARD

SCALE 1:2500

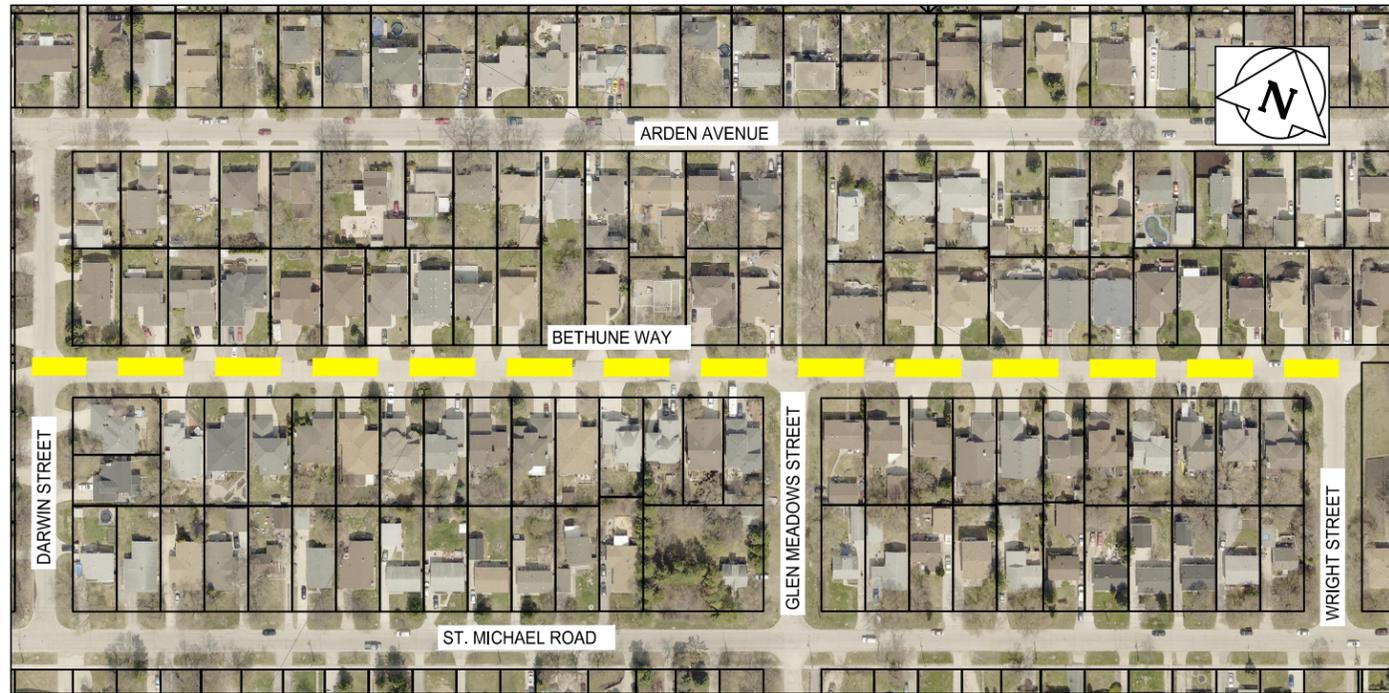

BETHUNE WAY - DARWIN STREET TO WRIGHT STREET

SCALE 1:2500



BEST STREET - ALLARD AVENUE TO

PORTAGE AVENUE

SCALE 1:2500

PRELIMINARY

LEGEND

-  BUS ROUTE
-  SCHOOL LOCATION
-  LIMIT OF CONSTRUCTION

NOTE: These design documents are prepared solely for the use by the party with whom the design professional has entered into a contract and there are no representations of any kind made by the design professional to any party with whom the design professional has not entered into a contract.

METRIC

WHOLE NUMBERS INDICATE MILLIMETRES
DECIMALIZED NUMBERS INDICATE METRES



LOCATIONS APPROVED UNDERGROUND STRUCTURES

NO.	REVISIONS	DATE	BY
2	ISSUED FOR TENDER	04/06/18	MV
1	ISSUED FOR CLIENT REVIEW	28/05/18	MV

NO.	REVISIONS	DATE	BY
2	ISSUED FOR TENDER	04/06/18	MV
1	ISSUED FOR CLIENT REVIEW	28/05/18	MV

wsp		WSP Canada Group Limited Suite 111 - 93 Lombard Ave Winnipeg, MB R3B 3B1 T. 204.943.3178 F. 204.943.4948 www.wsp.com	
DESIGNED BY	MV	CHECKED BY	VM
DRAWN BY	TW	APPROVED BY	VM
HOR. SCALE	1:2500	RELEASED FOR CONSTRUCTION	
VERTICAL	-	DATE	28-MAY-2018

ENGINEER'S SEAL	
CONSULTANT ACAD DWG. NO.	18M-00748-02

THE CITY OF WINNIPEG
PUBLIC WORKS DEPARTMENT
ENGINEERING SERVICES DIVISION

2018 THIN BITUMINOUS OVERLAY (TBO) PROGRAM

MARRINGTON ROAD, WINSTON ROAD,
BETHUNE WAY, BEST STREET
ASPHALT OVERLAY

CITY DRAWING NUMBER
SHEET 4 OF 4
BID NO.
529-2018