


SIGN BOARD LAYOUT & INSTALL NOTES
 1. CONTRACTOR TO CONFIRM SIGN BOARD LENGTHS ON SITE.
 2. **INSTALL 1 SIGN SET ON WEST SIDE OF ARBOUR & 1 SIGN SET ON EAST SIDE OF ARBOUR.**
 3. INSTALL PT SIGN BOARDS BEHIND 1ST RAFTER & CUT SIGN BOARD ENDS TO SUIT RAFTER ANGLE.
 4. FASTEN W/ 16 mm ACQ APPROVED TAMPER PROOF CARRIAGE BOLTS - PREDRILLED AND COUNTERSUNK.
 5. TREAT CUT ENDS IN FIELD W/ CLEAR PRESERVATIVE SUITABLE FOR PT WOOD & OUTDOOR USE.

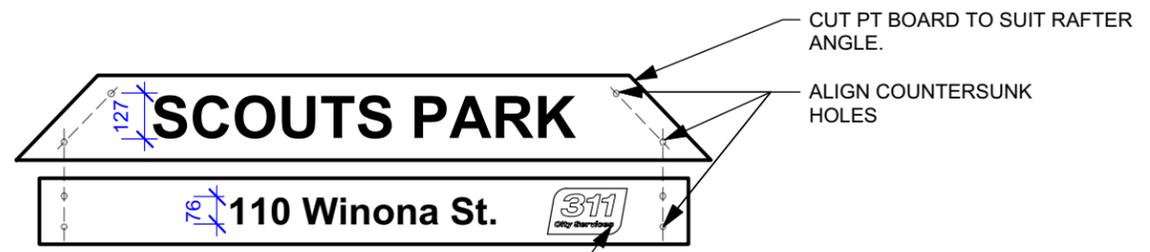

INSTALL 311 CITY SERVICES PLAQUES PROVIDED BY CONTRACT ADMINISTRATOR. HARDWARE TO BE ACQ APPROVED, SUITABLE FOR OUTDOOR APPLICATION, AND SIZED TO SUIT TIMBER MEMBERS.

- LETTERING NOTES**
1. FONT: AERIAL
 2. SIZE: UPPER AND/OR LOWERCASE AS SHOWN; "SCOUTS PARK": 127 mm HT.; "110 Winona St.": 76 mm HT.
 3. ROUTER TEXT TO 6 mm DEPTH, CONCAVE TO NOT TRAP WATER
 4. LETTERING TO BE MIN 25 mm WIDE
 5. PRIME & PAINT LETTERING W/ SUITABLE PAINT FOR OUTDOOR APPLICATIONS, PAINT COLOUR: BLACK.
 6. CENTRE LETTERING ON SIGN BOARDS.
- B. SIGN BOARD LETTERING**

- SIGNAGE NOTES**
1. ALL WORK TO CONFORM TO CURRENT CITY OF WINNIPEG STANDARD CONSTRUCTION SPECIFICATIONS AND DETAILS UNLESS OTHERWISE NOTED.
 2. DIMENSIONS ARE IN MILLIMETERS UNLESS OTHERWISE NOTED.
 3. REPORT ANY DISCREPANCIES TO THE CONTRACT ADMINISTRATOR IMMEDIATELY.
 4. DO NOT SCALE DRAWING.

CONTRACTOR TO CONFIRM ALL DIMENSIONS AND REPORT ANY DISCREPANCIES TO CONTRACT ADMINISTRATOR PRIOR TO CONSTRUCTION. LOCATION OF UNDERGROUND STRUCTURES AS SHOWN ARE BASED ON THE BEST INFORMATION AVAILABLE BUT NO GUARANTEE IS GIVEN THAT ALL EXISTING UTILITIES ARE SHOWN OR THAT THE GIVEN LOCATIONS ARE EXACT. CONFIRMATION OF EXISTENCE AND EXACT LOCATION OF ALL SERVICES MUST BE OBTAINED FROM THE INDIVIDUAL UTILITIES BEFORE PROCEEDING WITH CONSTRUCTION.

A. SIGN BOARD LAYOUT

1 PARK SIGN
 S.60-B5 Scale: 1:20



THE CITY OF WINNIPEG
 Planning, Property and Development Department
 Planning and Land Use Division
 Unit 15 - 30 Fort Street, Winnipeg, MB, (R3C 4X5)

DESIGNED BY	LL	CHECKED BY	
DRAWN BY	LL	APPROVED BY	
HORIZ. SCALE	AS NOTED		
VERT. SCALE			
DATE	April 2018		

MANAGER, PARK AND OPEN SPACES	DATE
MANAGER, PLANNING AND LAND USE DIVISION	DATE

DRAWING TITLE	DRAWING NO.
Scouts Park Playground Redevelopment Park Sign Details	S.60-B5
SITE ADDRESS 110 Winona Street	BID OPPORTUNITY NO. 53-2018