



389 MAXWELL CRESCENT  
Regina, SK S4N 5X9  
www.rmiseng.ca  
Phone 306.352.4606  
Fax 306.352.4607



FIRE HALL #23  
C.13.MB.35-18.05.03

880 DALHOUSIE DRIVE  
WINNIPEG, MB R3T 2Z9

CITY OF WINNIPEG

4TH FLOOR - 185 KING STREET  
WINNIPEG, MB R3B 1J1


No.	DATE	DESCRIPTION

DESIGNED BY SMC 05/04/2018  
DRAWN BY CJB 05/04/2018  
REVIEWED BY SMC 05/04/2018


METAL  
DETAILS

A 5.13


NOTE: CLOSE ENDS  
OF CTR-FLASHING.  
SEE CTR-FLASHING  
DETAILS

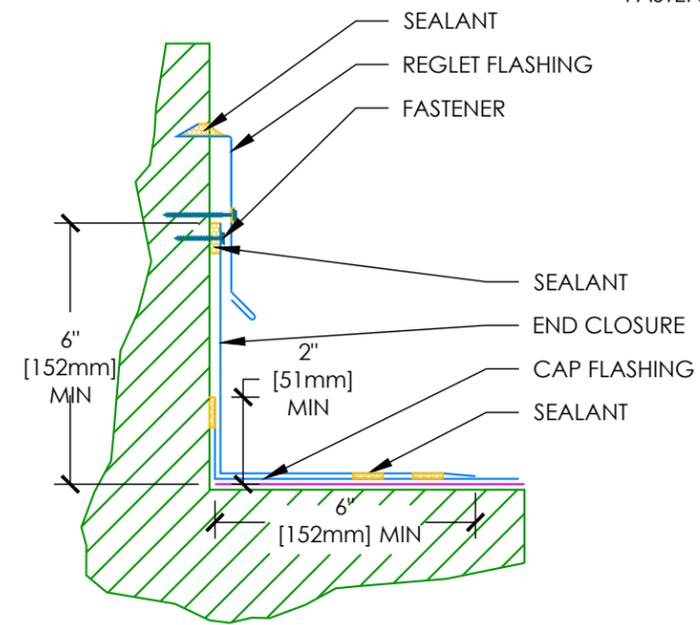


**1** END CLOSURE  
NTS

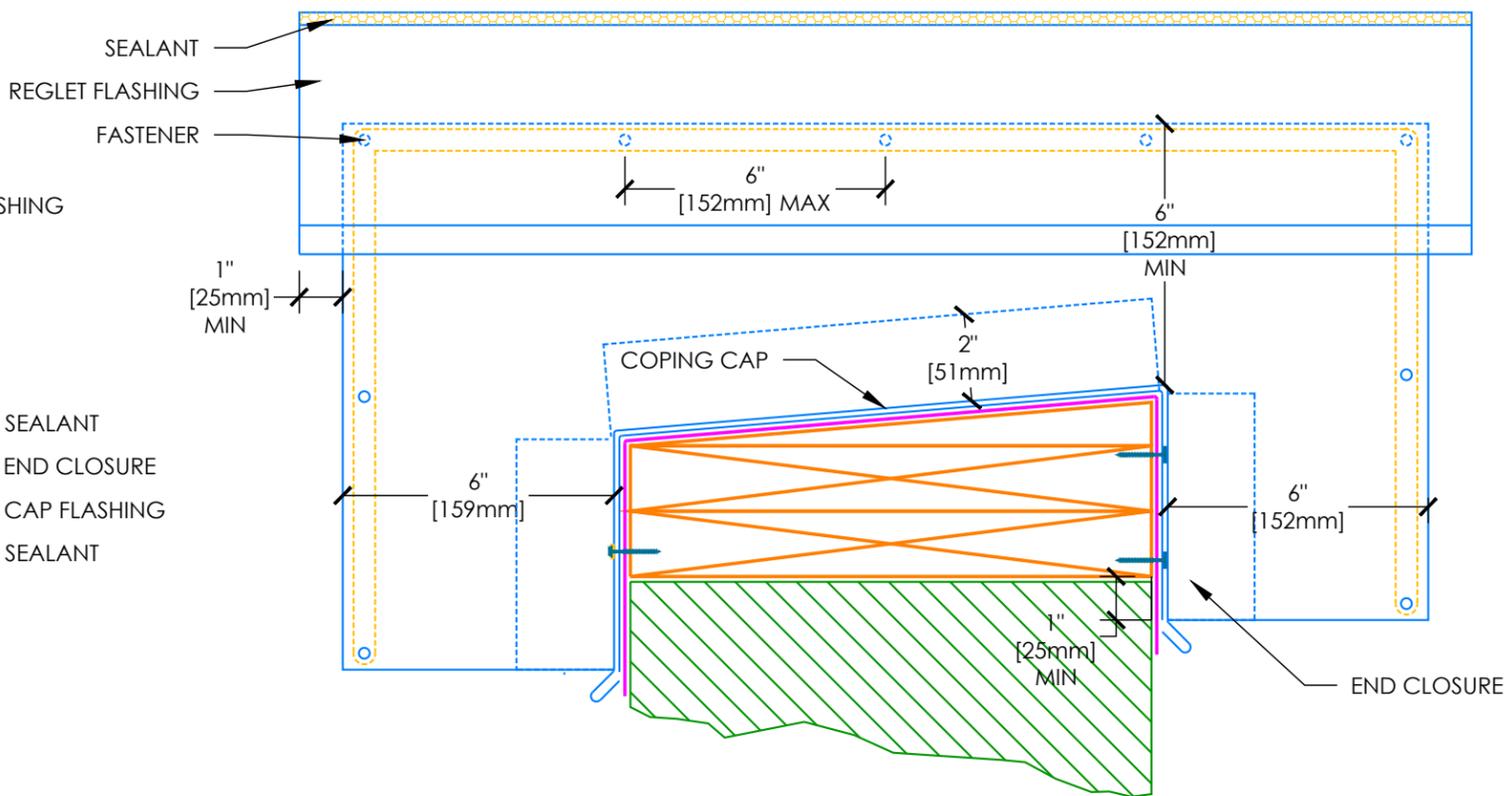

**2** CAP FLASHING END CLOSURE  
NTS

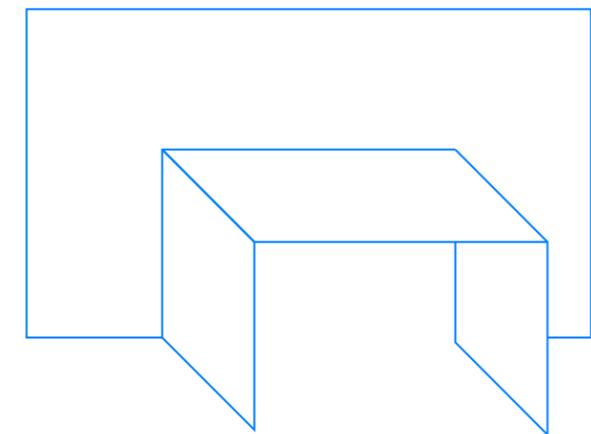

**3** END CLOSURE ORTHO  
NTS

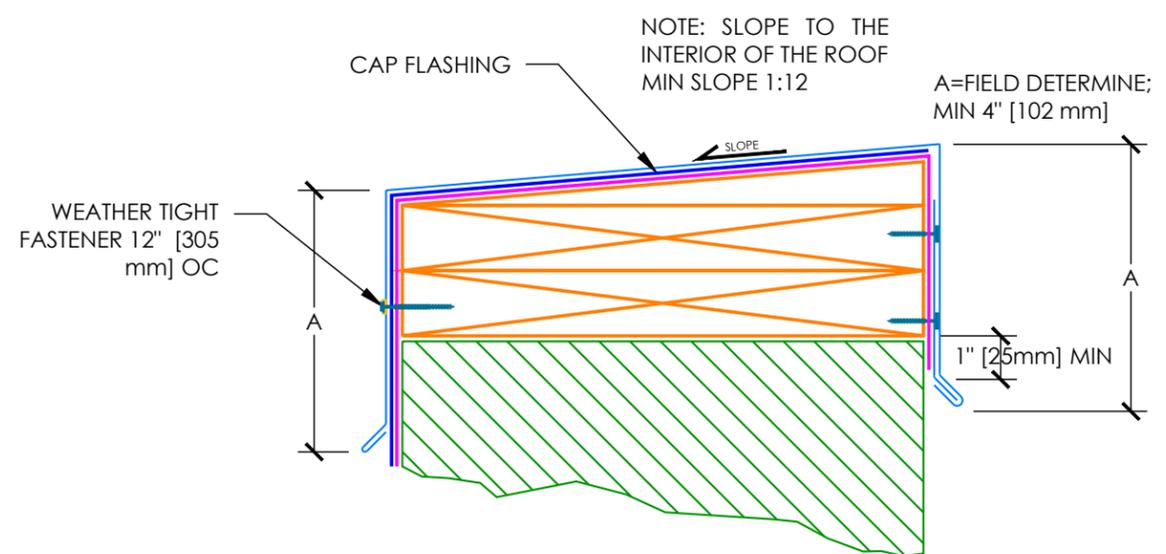

**4** COPING CAP  
NTS