

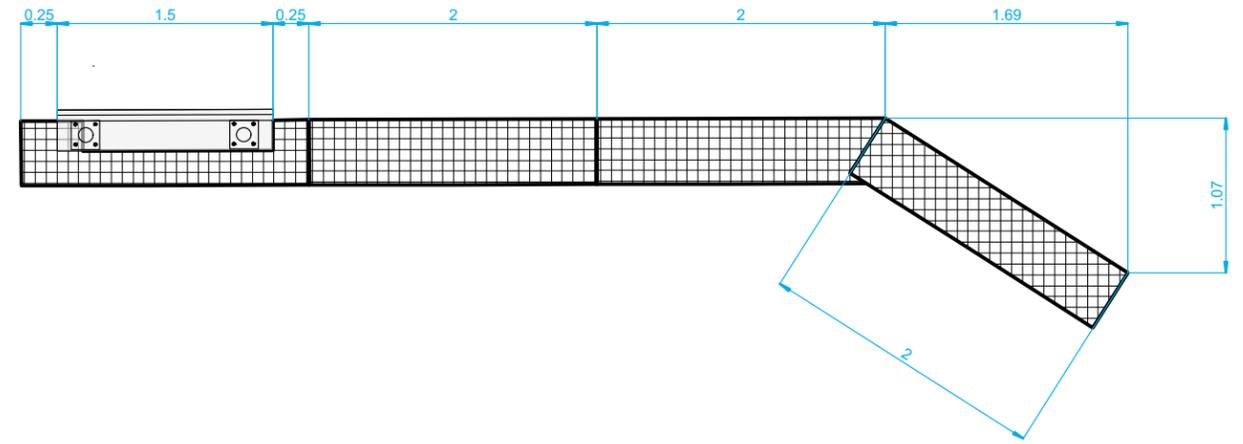
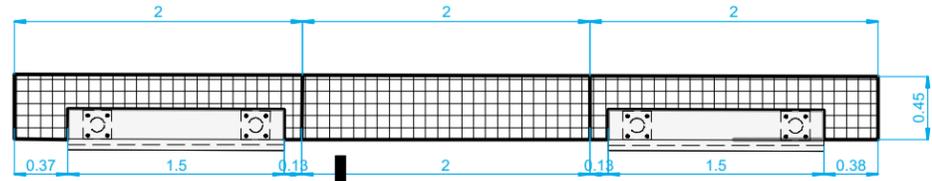
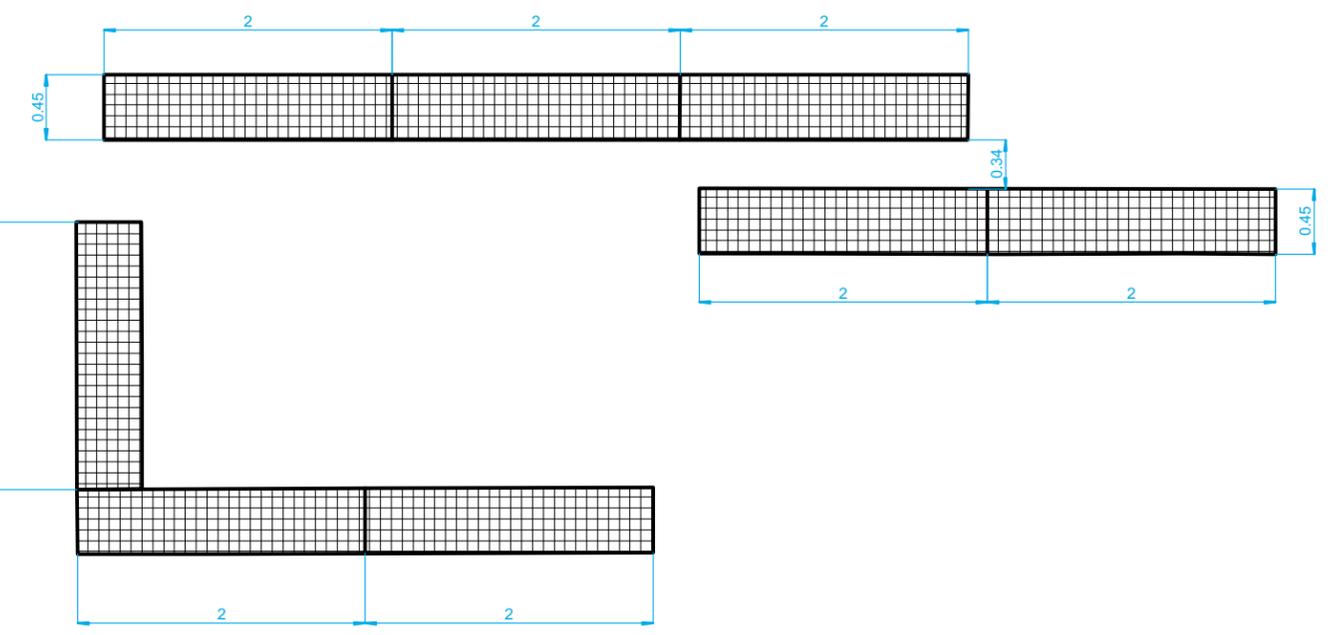


2
G.043-15

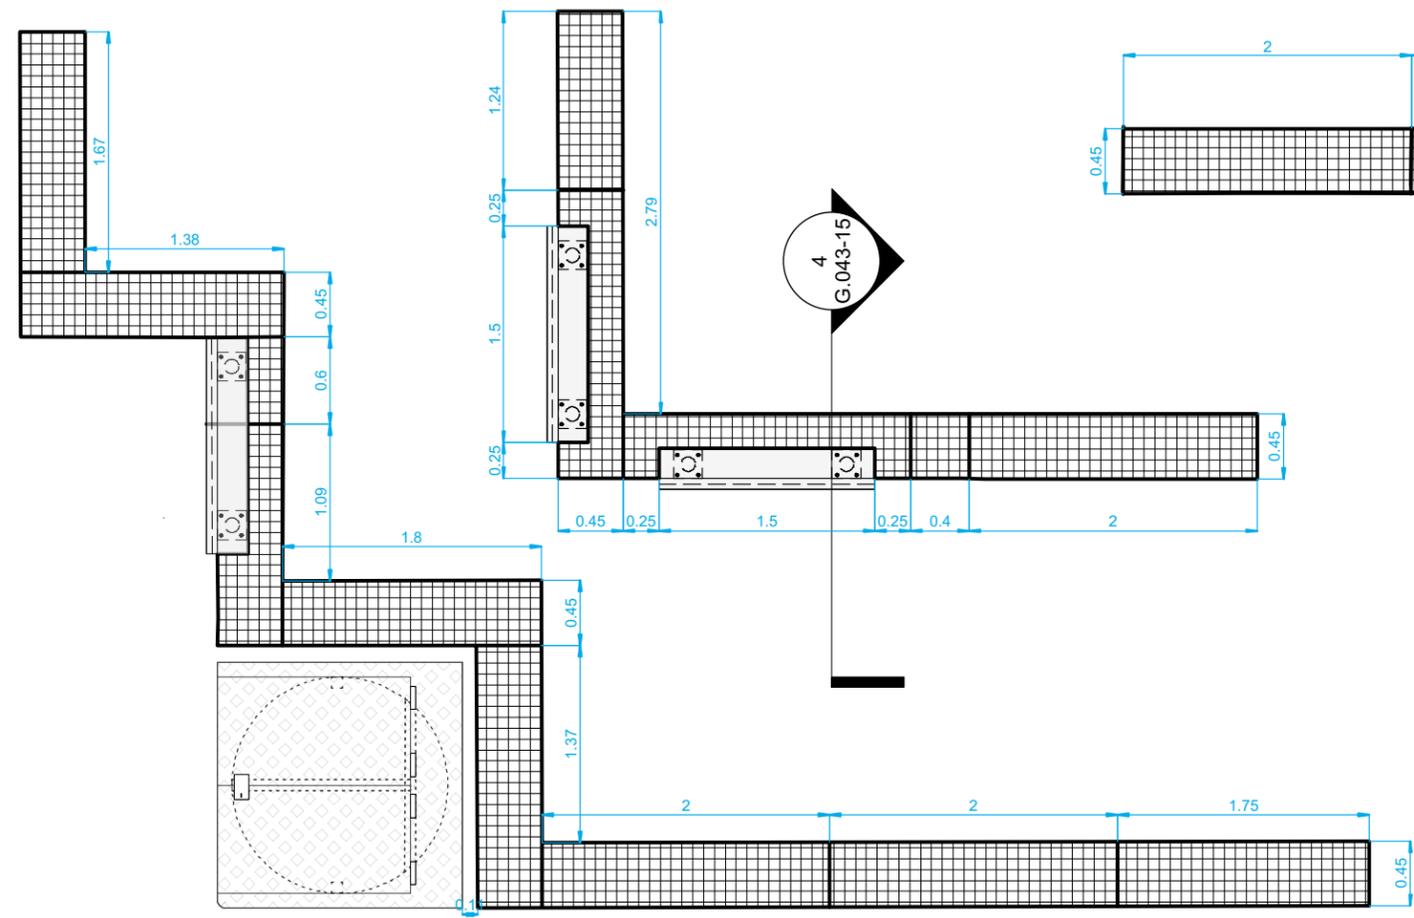

4
G.043-15

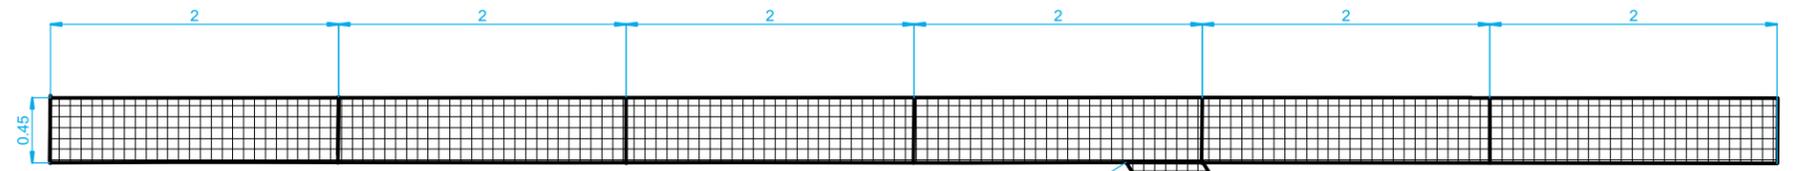

1
G.043-15
Gabion Walls and Benches
Scale: 1:50

- Notes**
- Gabion dimensions +/- 75mm per section. Confirm layout with Contract Administrator Prior to Installation
 - Gabion Walls Filled with 75mm-150mm (3"-6") Angular Limestone Rip-rap. All stone Hand Placed.

CONTRACTOR TO CONFIRM ALL DIMENSIONS AND REPORT ANY DISCREPANCIES TO CONTRACT ADMINISTRATOR PRIOR TO CONSTRUCTION. LOCATION OF UNDERGROUND STRUCTURES AS SHOWN ARE BASED ON THE BEST INFORMATION AVAILABLE BUT NO GUARANTEE IS GIVEN THAT ALL EXISTING UTILITIES ARE SHOWN OR THAT THE GIVEN LOCATIONS ARE EXACT. CONFIRMATION OF EXISTENCE AND EXACT LOCATION OF ALL SERVICES MUST BE OBTAINED FROM THE INDIVIDUAL UTILITIES BEFORE PROCEEDING WITH CONSTRUCTION.



THE CITY OF WINNIPEG
Planning, Property and Development Department
Planning and Land Use Division
Unit 15 - 30 Fort Street, Winnipeg, MB, (R3C 4X5)

DESIGNED BY	IL/IM	CHECKED BY	
DRAWN BY	IL/IM	APPROVED BY	
HORIZ. SCALE	Varies		
VERT. SCALE	Varies		
DATE	April 2018		

MANAGER, PARK AND OPEN SPACES	DATE
MANAGER, PLANNING AND LAND USE DIVISION	DATE

DRAWING TITLE	
Gord Dong Park REDEVELOPMENT	
Gabion Walls and Benches	
SITE ADDRESS	348 Pacific Avenue

DRAWING NO.	G.043-15
BID OPPORTUNITY NO.	54-2018