



**1** Water Service  
G.043-20 Scale: 1:100

- Heavy Duty T-Hinges (4)
- Angle Iron Welded to Inside of CSP and Flush to Underside of Lid
- 38mm x 38mm x 1200mm Angle Iron Welded to Underside of Lid
- 6mm x 100mm x 100mm Galvanized Steel Plate With Slot for Hasp Staple
- 6mm x 25 mm x 150mm Galvanized Steel Plate with Hasp Staple Welded Vertical to Inside of CSP. Ensure Hasp Staple Extends 25 mm Above Lid
- 6mm Thick Galvanized Checker Plate - Cut as Indicated
- Angle Iron Welded to Inside of CSP and Flush to Underside of Lid
- 50mm (2") Rounded Corner

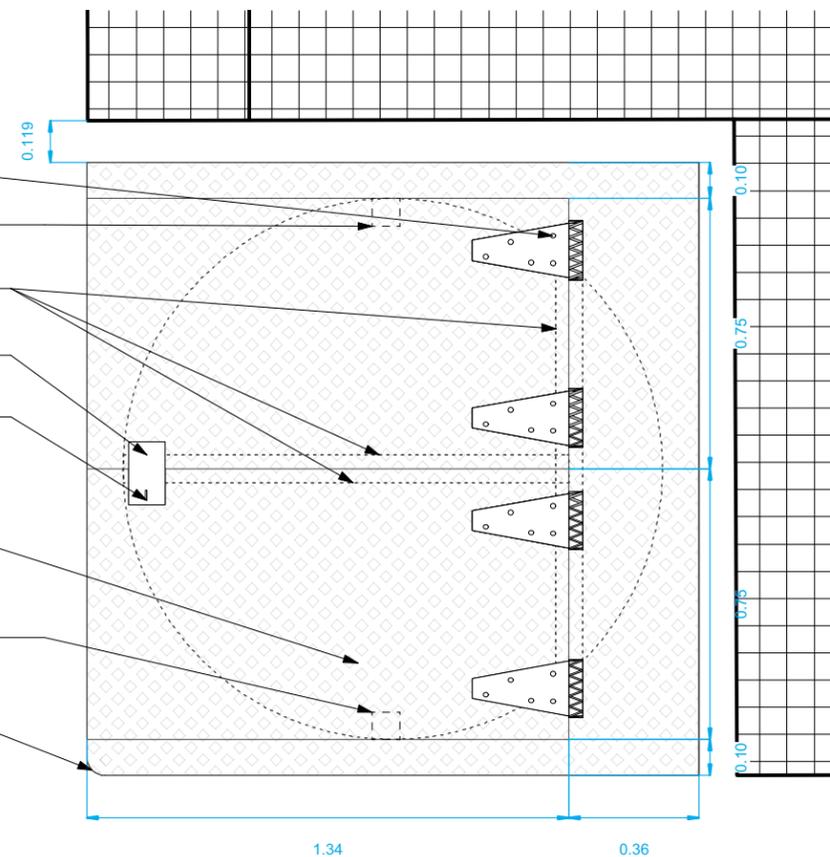

- 6mm x 25 mm x 150mm Galvanized Steel Plate with Hasp Staple Welded Vertical to Inside of CSP. Ensure Hasp Staple Extends 25 mm Above Lid
- 6mm x 100mm x 100mm Galvanized Steel Plate With Slot for Hasp Staple
- 38mm x 38mm x 1200mm Angle Iron Welded to Underside of Lid
- Angle Iron Welded to Inside of CSP and Flush to Underside of Lid

- 50mm Layer Crushed Black Granite
- 200mm Layer 19mm Crushed Limestone
- Non-Woven Geotextile
- Water Service. All Pipes and Equipment as per City of Winnipeg SD241-B
- 1500mm Dia. 12 Gauge CSP

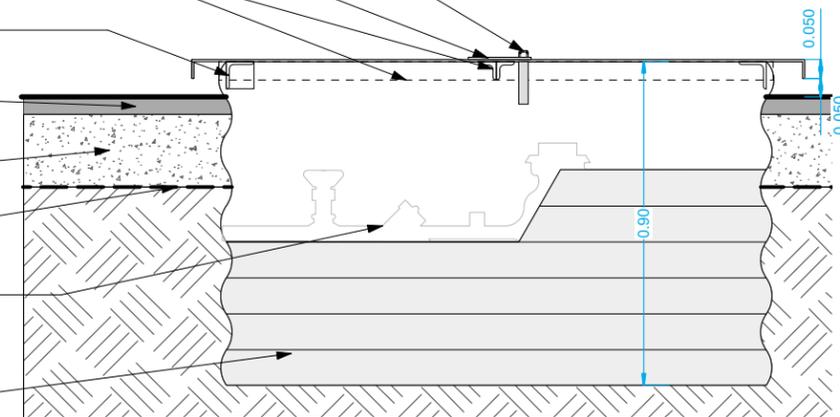

**2** Water Service in CSP Enclosure  
G.043-20 Scale: 1:20

CONTRACTOR TO CONFIRM ALL DIMENSIONS AND REPORT ANY DISCREPANCIES TO CONTRACT ADMINISTRATOR PRIOR TO CONSTRUCTION. LOCATION OF UNDERGROUND STRUCTURES AS SHOWN ARE BASED ON THE BEST INFORMATION AVAILABLE BUT NO GUARANTEE IS GIVEN THAT ALL EXISTING UTILITIES ARE SHOWN OR THAT THE GIVEN LOCATIONS ARE EXACT. CONFIRMATION OF EXISTENCE AND EXACT LOCATION OF ALL SERVICES MUST BE OBTAINED FROM THE INDIVIDUAL UTILITIES BEFORE PROCEEDING WITH CONSTRUCTION.



THE CITY OF WINNIPEG  
Planning, Property and Development Department  
Planning and Land Use Division  
Unit 15 - 30 Fort Street, Winnipeg, MB, (R3C 4X5)

DESIGNED BY	IL/IM	CHECKED BY	
DRAWN BY	IL/IM	APPROVED BY	
HORIZ. SCALE			
VERT. SCALE	Varies		
DATE	April 2018		

MANAGER, PARK AND OPEN SPACES	DATE
MANAGER, PLANNING AND LAND USE DIVISION	DATE

DRAWING TITLE	
<b>Gord Dong Park REDEVELOPMENT Water Service</b>	
SITE ADDRESS	348 Pacific Avenue

DRAWING NO.	<b>G.043-20</b>
BID OPPORTUNITY NO.	<b>54-2018</b>