


NOTES:

1. Wood Carpet (50 mm thick) engineered wood fibre safety surfacing to be installed over entire existing play area - including over existing re-installed play area.
2. All work to conform to current City of Winnipeg Standard Construction Specifications.
3. Dimensions are in metres unless otherwise noted.
- 4 Report and discrepancies to the Contract Administrator immediately.
5. Do no scale drawing.
- 6 Protect existing trees as per CW1130.
7. Recycled concrete base material **WILL NOT BE ACCEPTED.**
8. Pavement slope not to exceed 5% & pavement cross slope not to exceed 2%.

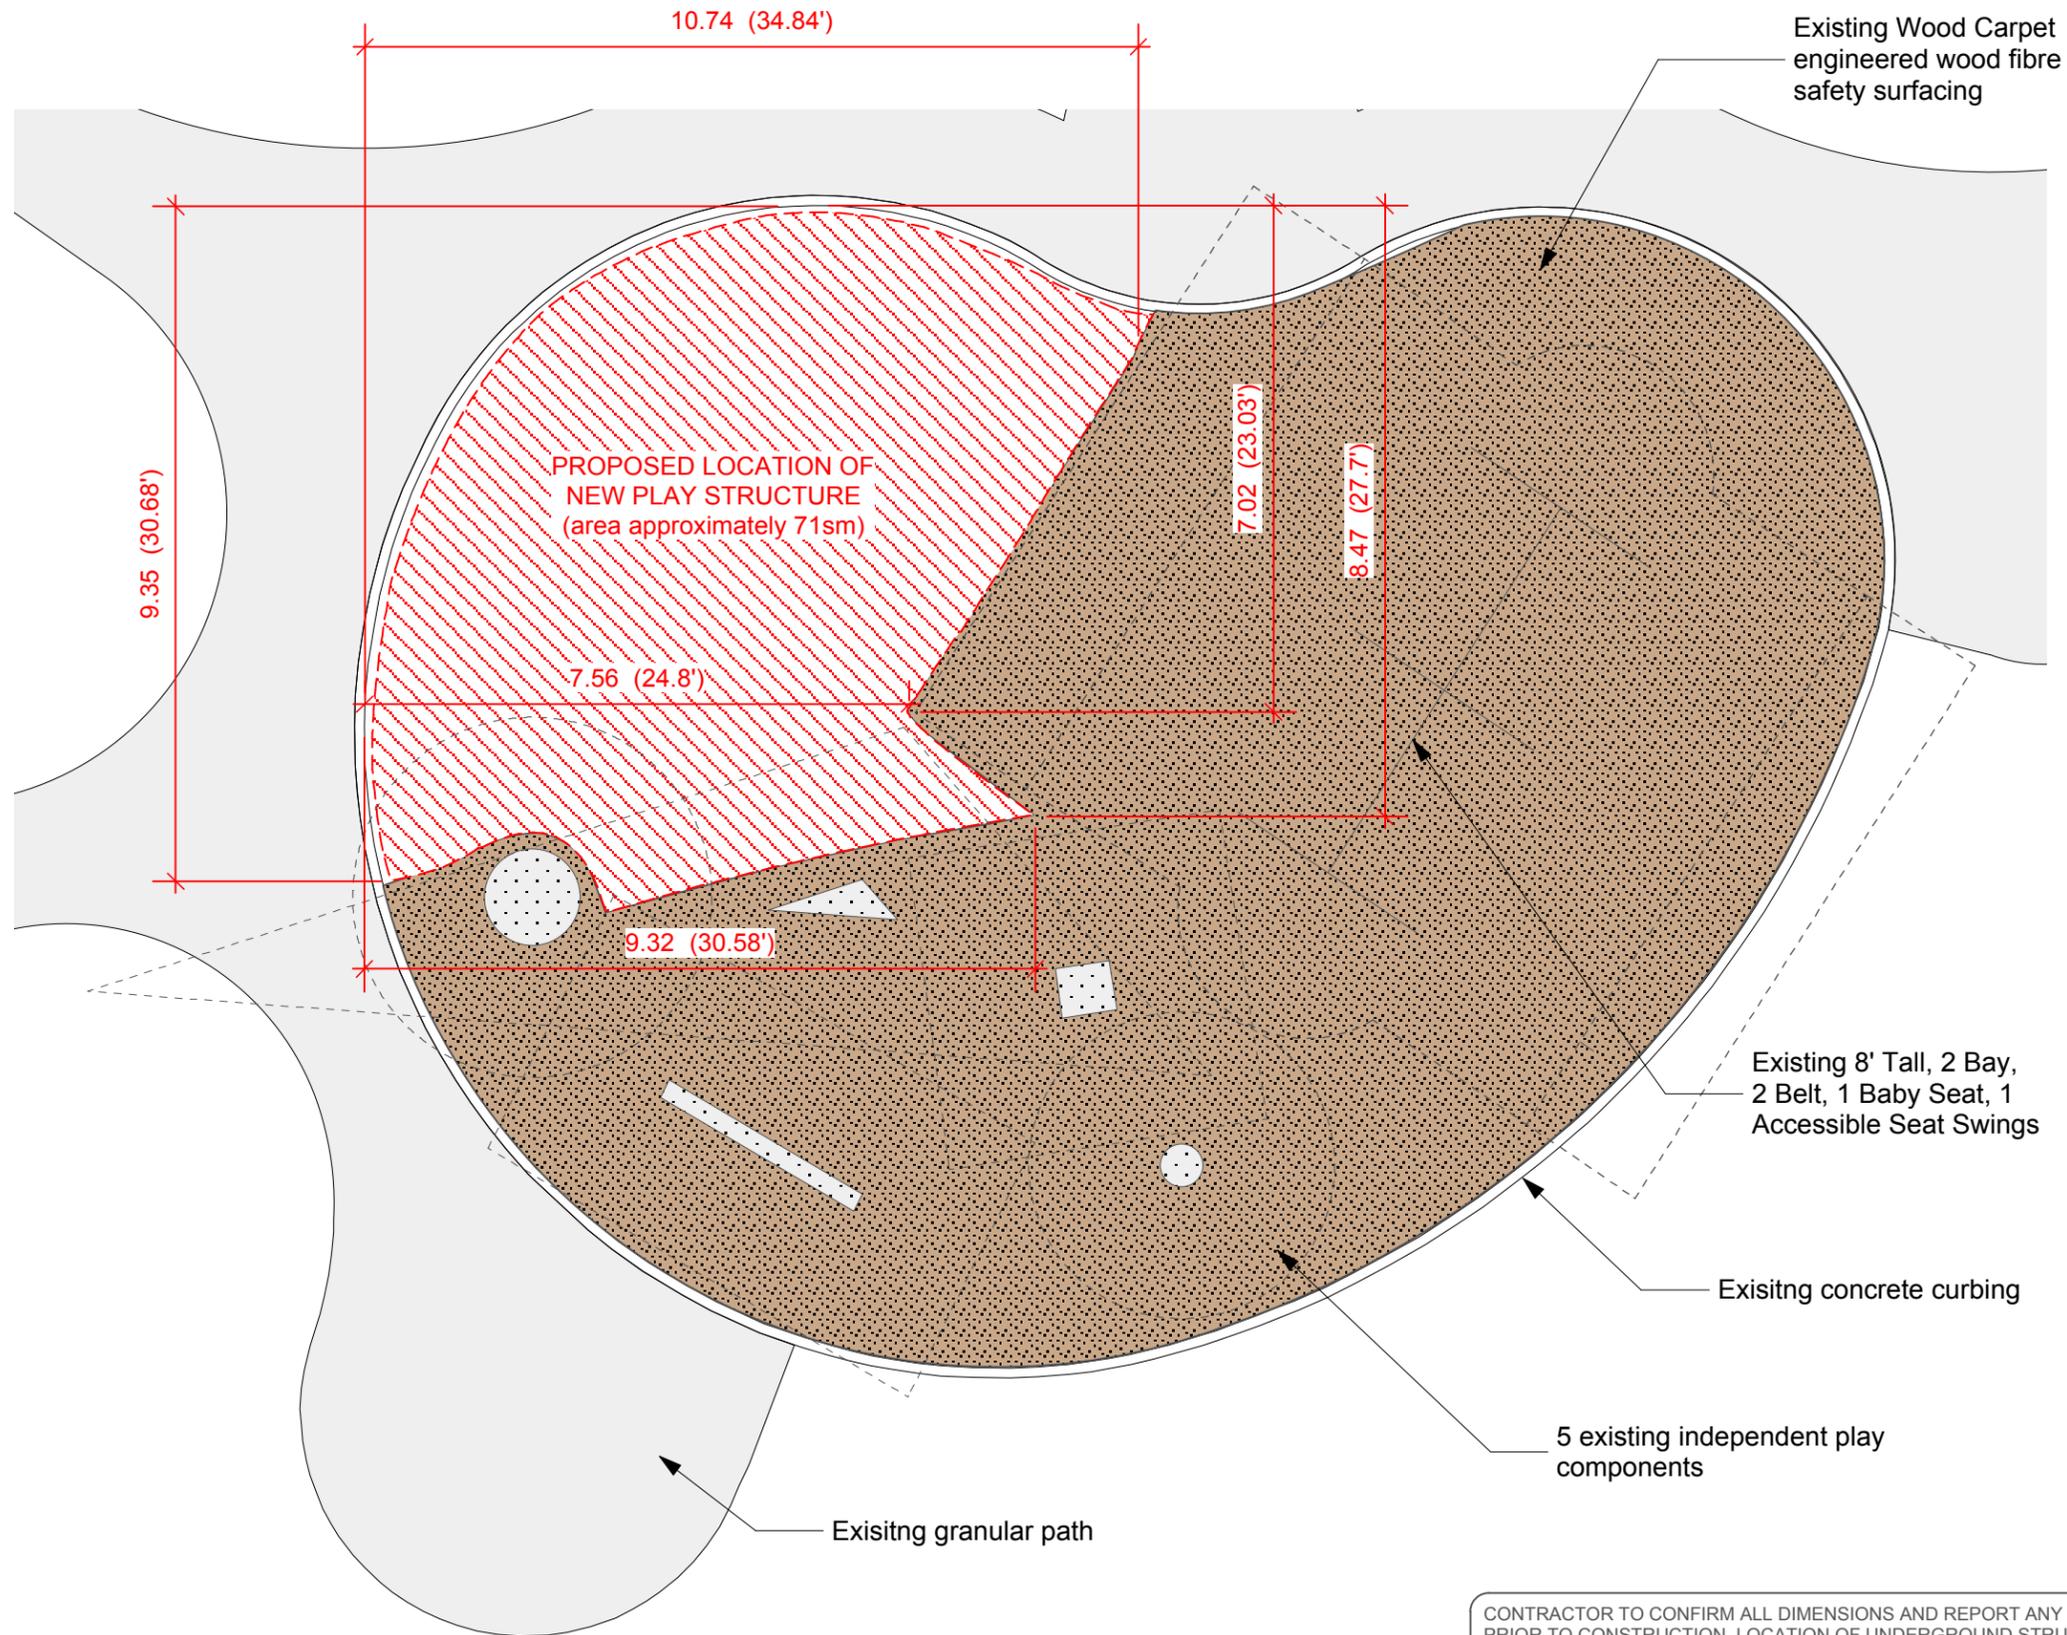

CONTRACTOR TO CONFIRM ALL DIMENSIONS AND REPORT ANY DISCREPANCIES TO CONTRACT ADMINISTRATOR PRIOR TO CONSTRUCTION. LOCATION OF UNDERGROUND STRUCTURES AS SHOWN ARE BASED ON THE BEST INFORMATION AVAILABLE BUT NO GUARANTEE IS GIVEN THAT ALL EXISTING UTILITIES ARE SHOWN OR THAT THE GIVEN LOCATIONS ARE EXACT. CONFIRMATION OF EXISTENCE AND EXACT LOCATION OF ALL SERVICES MUST BE OBTAINED FROM THE INDIVIDUAL UTILITIES BEFORE PROCEEDING WITH CONSTRUCTION.



THE CITY OF WINNIPEG
 Planning, Property and Development Department
 Planning and Land Use Division
 Unit 15 - 30 Fort Street, Winnipeg, MB, (R3C 4X5)

DESIGNED BY	NS	CHECKED BY	
DRAWN BY	NS	APPROVED BY	
HORIZ. SCALE			
VERT. SCALE	1:100		
DATE	JUNE 2018		

MANAGER, PARK AND OPEN SPACES	DATE
MANAGER, PLANNING AND LAND USE DIVISION	DATE

DRAWING TITLE DIPLMAT TOT LOT Playground Replacement Proposed Layout
SITE ADDRESS 1055 Diplomat Drive

DRAWING NO. D.22 - D
BID OPPORTUNITY NO. 592-2018