


A. TIMBER FENCE - FRONT SECTION

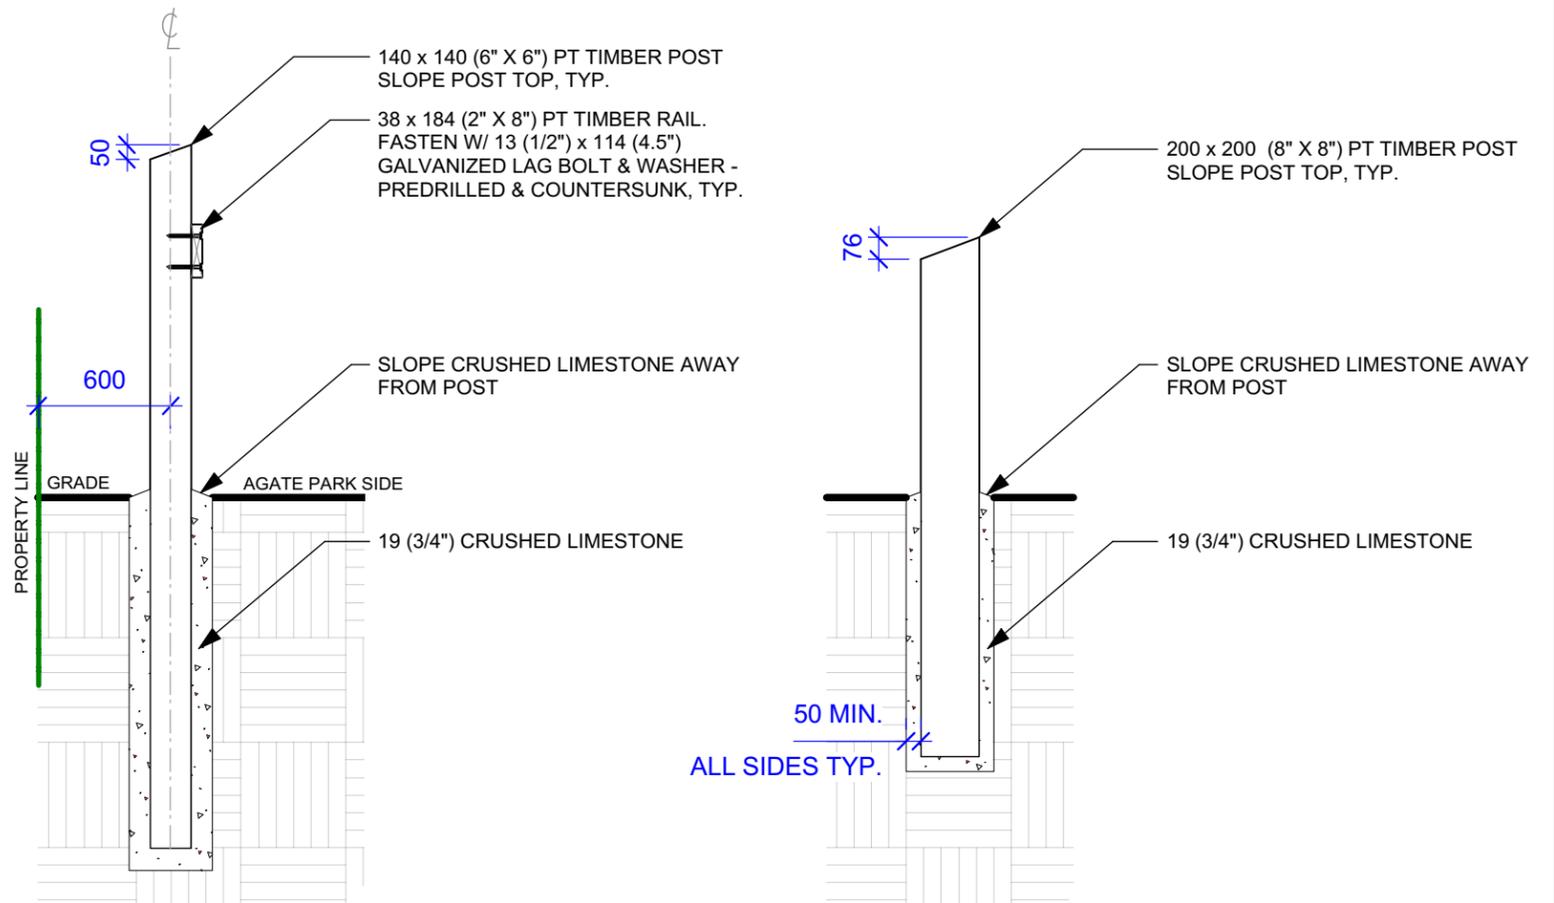

B. TIMBER FENCE - POST CROSS SECTION

C. POST BOLLARD - SECTION

1 **TIMBER FENCE & POST BOLLARD**
 A.54-A4 Scale: 1:25

- TIMBER FENCE & POST BOLLARD NOTES**
1. POSTS TO BE PLUMB & TRUE.
 2. FENCE RAILS TO BE LEVEL, SQUARE, AND TRUE.
 2. INSTALL CRUSHED LIMESTONE IN LIFTS & TAMP EACH LIFT THOROUGHLY.
 3. TIMBER MEMBERS TO BE PRESSURE TREATED GREEN.
 4. ALL HARDWARE TO BE ACQ APPROVED FOR OUTDOOR USE.
 5. TREAT CUT ENDS ON SITE W/ CLEAR PRESERVATIVE SUITABLE FOR PT WOOD & OUTDOOR USE.

- DETAIL NOTES**
1. ALL WORK TO CONFORM TO CURRENT CITY OF WINNIPEG STANDARD CONSTRUCTION SPECIFICATIONS AND DETAILS UNLESS OTHERWISE NOTED.
 2. DIMENSIONS ARE IN **MILLIMETERS** UNLESS OTHERWISE NOTED.
 3. REPORT ANY DISCREPANCIES TO THE CONTRACT ADMINISTRATOR IMMEDIATELY.
 4. DO NOT SCALE DRAWINGS.

CONTRACTOR TO CONFIRM ALL DIMENSIONS AND REPORT ANY DISCREPANCIES TO CONTRACT ADMINISTRATOR PRIOR TO CONSTRUCTION. LOCATION OF UNDERGROUND STRUCTURES AS SHOWN ARE BASED ON THE BEST INFORMATION AVAILABLE BUT NO GUARANTEE IS GIVEN THAT ALL EXISTING UTILITIES ARE SHOWN OR THAT THE GIVEN LOCATIONS ARE EXACT. CONFIRMATION OF EXISTENCE AND EXACT LOCATION OF ALL SERVICES MUST BE OBTAINED FROM THE INDIVIDUAL UTILITIES BEFORE PROCEEDING WITH CONSTRUCTION.



THE CITY OF WINNIPEG
 Planning, Property and Development Department
 Planning and Land Use Division
 Unit 15 - 30 Fort Street, Winnipeg, MB, (R3C 4X5)

DESIGNED BY	LL	CHECKED BY	CH
DRAWN BY	LL	APPROVED BY	CH
HORIZ. SCALE	AS NOTED		
VERT. SCALE			
DATE	JUNE 2018		

MANAGER, PARK AND OPEN SPACES	DATE
MANAGER, PLANNING AND LAND USE DIVISION	DATE

DRAWING TITLE	DRAWING NO.
Agate Park Playground Redevelopment Details	A.54-A4
SITE ADDRESS 33 ARGONNE BAY	BID OPPORTUNITY NO. 594-2018