


NOTES:


1. MIRROR BENCH LAYOUT ALONG CENTRE LINE
2. MAX. 2% SLOPE & CROSS SLOPE ON GRANULAR PAVEMENT
3. MAINTAIN 50 mm CLEARANCE BETWEEN PLANT BASE AND WOODCHIP MULCH.



Plant Specification List				
Common Name	Botanical Name	Qty	Size	Remarks
SHRUBS				
Little Princess Spirea	Spiraea japonica 'Little Princess'	10		2 GAL. CONTAINER STOCK, 5 STALKS OR MORE, MIN. 600 mm HT., WELL FORMED BUSHY PLANTS

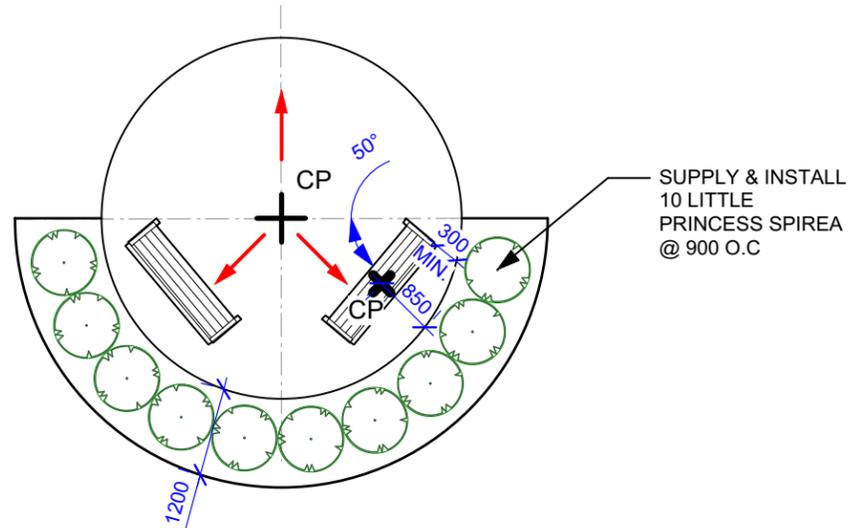

1 BENCH LAYOUT & PLANTING PLAN
A.54-A5 Scale: 1:100

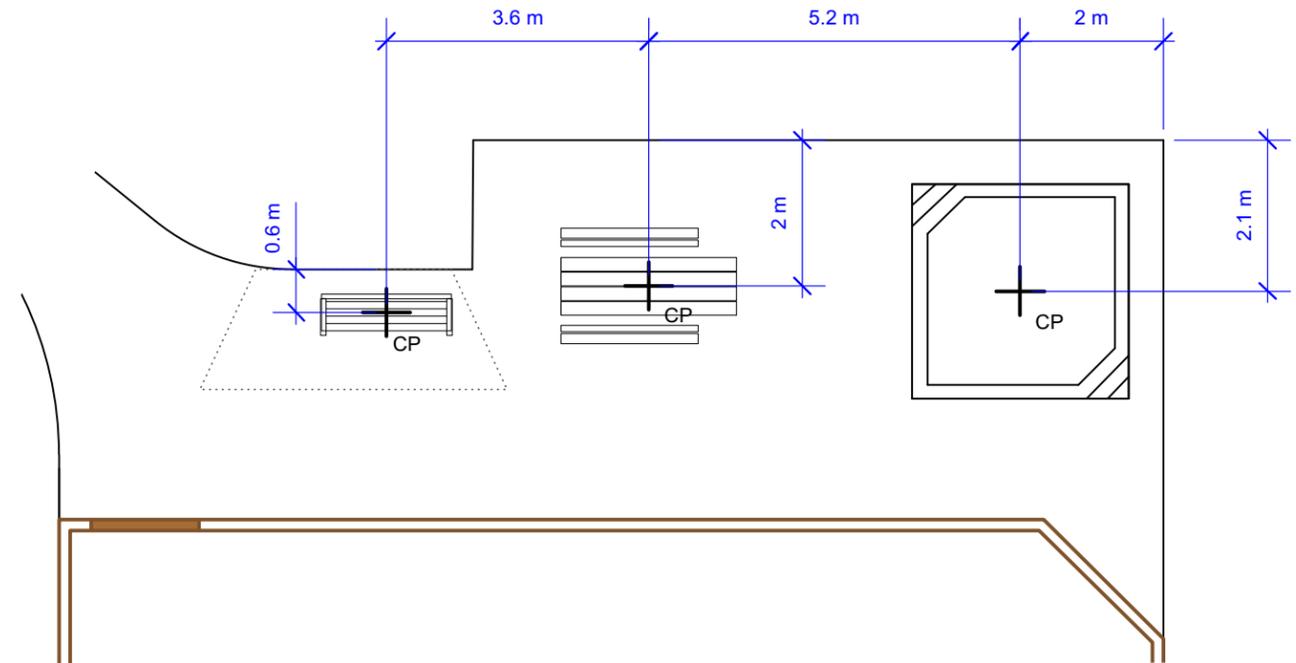

2 SITE FURNISHINGS LAYOUT
A.54-A5 Scale: 1:100

DETAIL NOTES

1. ALL WORK TO CONFORM TO CURRENT CITY OF WINNIPEG STANDARD CONSTRUCTION SPECIFICATIONS AND DETAILS UNLESS OTHERWISE NOTED.
2. DIMENSIONS ARE IN **MILLIMETERS** UNLESS OTHERWISE NOTED.
3. REPORT ANY DISCREPANCIES TO THE CONTRACT ADMINISTRATOR IMMEDIATELY.
4. DO NOT SCALE DRAWINGS.
5. PROTECT EXISTING TREES TO REMAIN AS PER CW 1130.

CONTRACTOR TO CONFIRM ALL DIMENSIONS AND REPORT ANY DISCREPANCIES TO CONTRACT ADMINISTRATOR PRIOR TO CONSTRUCTION. LOCATION OF UNDERGROUND STRUCTURES AS SHOWN ARE BASED ON THE BEST INFORMATION AVAILABLE BUT NO GUARANTEE IS GIVEN THAT ALL EXISTING UTILITIES ARE SHOWN OR THAT THE GIVEN LOCATIONS ARE EXACT. CONFIRMATION OF EXISTENCE AND EXACT LOCATION OF ALL SERVICES MUST BE OBTAINED FROM THE INDIVIDUAL UTILITIES BEFORE PROCEEDING WITH CONSTRUCTION.



THE CITY OF WINNIPEG
Planning, Property and Development Department
Planning and Land Use Division
Unit 15 - 30 Fort Street, Winnipeg, MB, (R3C 4X5)

DESIGNED BY	LL	CHECKED BY	CH
DRAWN BY	LL	APPROVED BY	CH
HORIZ. SCALE	AS NOTED		
VERT. SCALE			
DATE	JUNE 2018		

MANAGER,
PARK AND OPEN SPACES

DATE

MANAGER,
PLANNING AND LAND USE DIVISION

DATE

DRAWING TITLE
**Agate Park
Playground Redevelopment
Details**

SITE ADDRESS 33 ARGONNE BAY

DRAWING NO.

A.54-A5

BID OPPORTUNITY NO.
594-2018