




**PLAN - STAGE 2**  
Scale 1:250

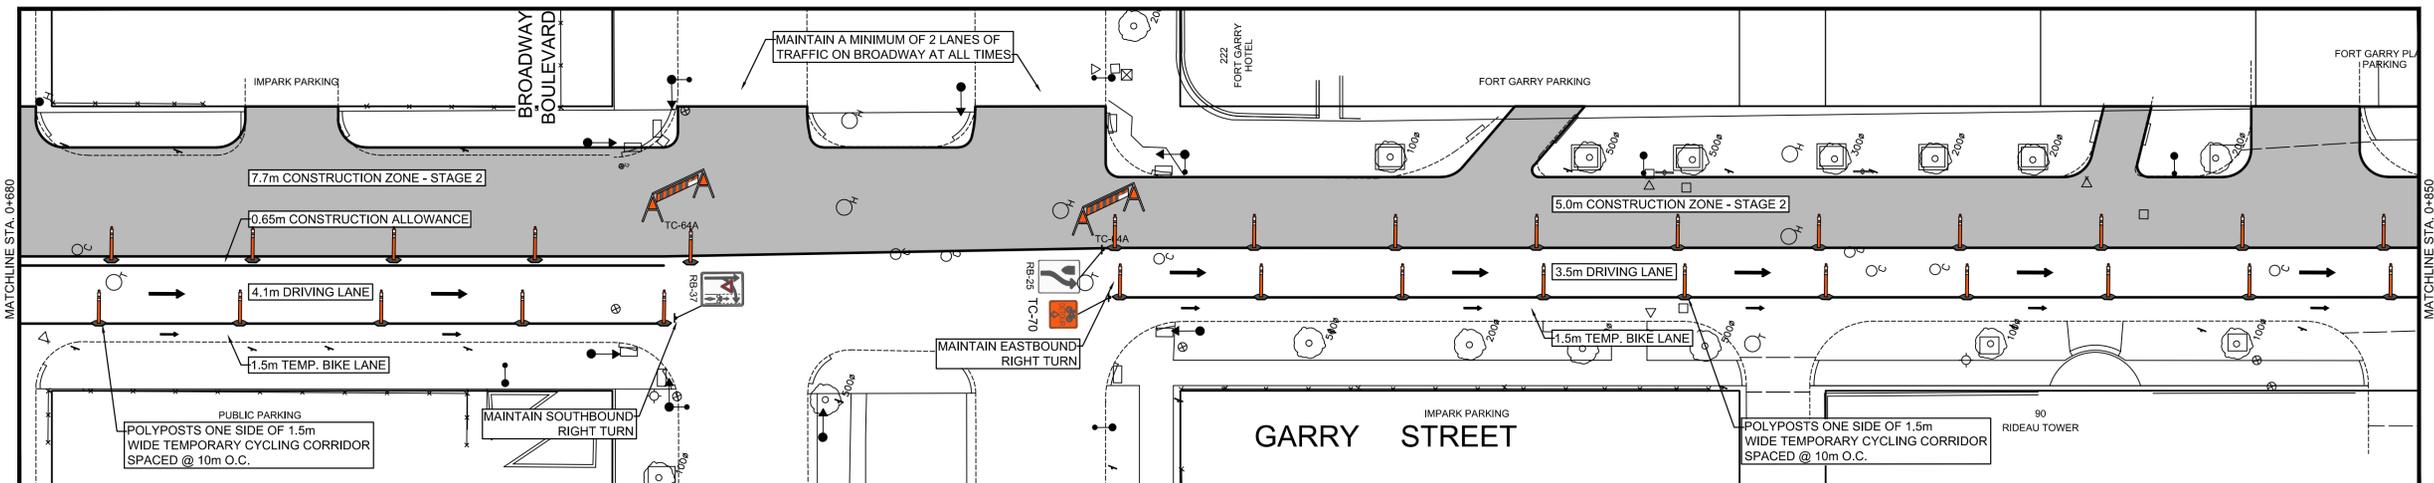

**PLAN - STAGE 2**  
Scale 1:250

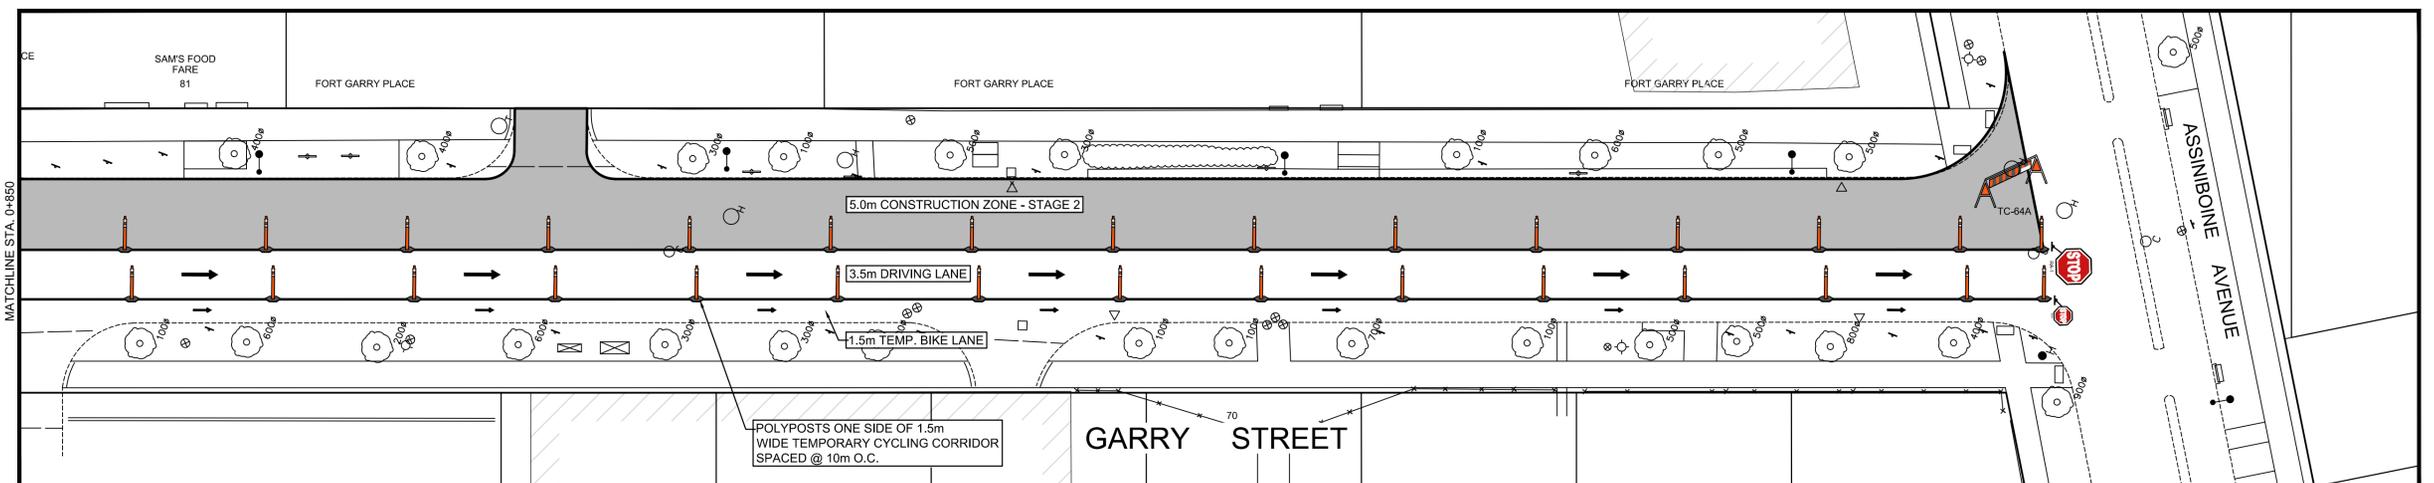

**PLAN - STAGE 2**  
Scale 1:250

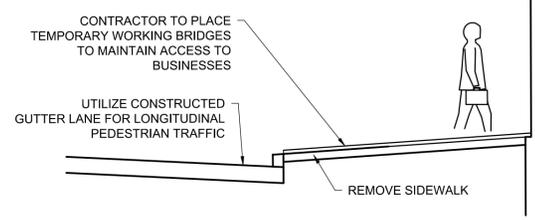


**PEDESTRIAN ACCESS DURING  
SIDEWALK CONSTRUCTION**  
N.T.S.



**METRIC**  
WHOLE NUMBERS INDICATE MILLIMETRES  
DECIMALIZED NUMBERS INDICATE METRES

NO.	REVISIONS	DATE	BY	DATE
0	ISSUED FOR TENDER	2018/02/26	KWR	
B	RE-ISSUED FOR REVIEW	2018/01/29	KWR	
A	ISSUED FOR REVIEW	2017/11/27	KWR	

<b>AECOM</b>	
DESIGNED BY: KWR	CHECKED BY: KWR
DRAWN BY: PAAP	APPROVED BY: KWR
HOR. SCALE: 1:250	RELEASED FOR CONSTRUCTION BY:
VERTICAL:	DATE: 2017/11/27

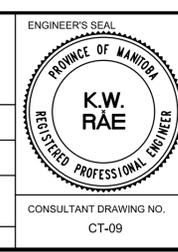

**THE CITY OF WINNIPEG**  
PUBLIC WORKS DEPARTMENT  
ENGINEERING DIVISION

DOWNTOWN BIKE LANE SYSTEM  
AND STREET IMPROVEMENT

CONSTRUCTION STAGING  
GARRY STREET SOUTH  
STAGE 2

CITY DRAWING NUMBER: P-3495-09  
SHEET 9 OF 45