



**PLAN**  
Scale 1:250

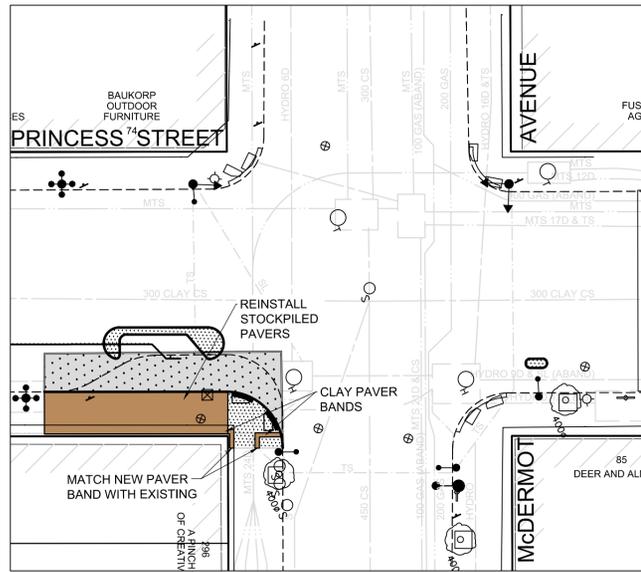


**PLAN**  
Scale 1:250

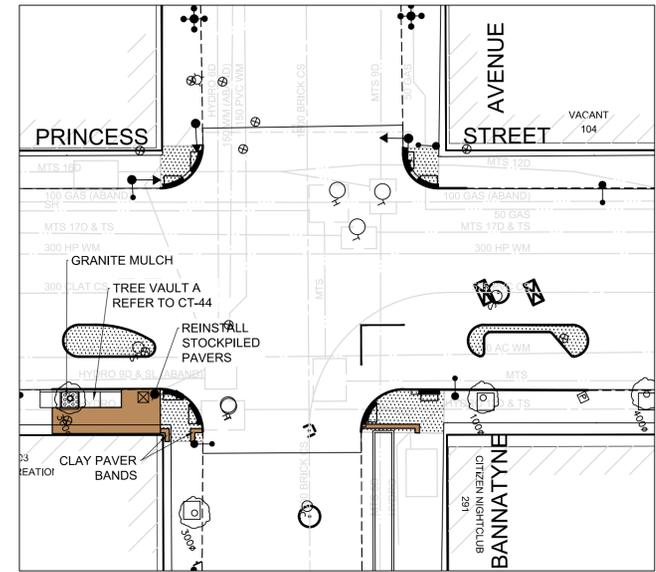


**PLAN**  
Scale 1:250


- NOTES:**
- PAVING STONES:**
- PAVING PATTERN NORTH SIDE OF NOTRE DAME AVENUE AND NORTH OF NOTRE DAME AVENUE TO BE CLAY PAVING PATTERN A REFER TO DETAIL 1, CT-43.
  - PAVING PATTERN SOUTH SIDE OF NOTRE DAME AVENUE AND GARRY STREET TO BE CONCRETE PAVING PATTERN B REFER TO DETAIL 2, CT-43.
- TREE VAULTS:**
- TREE VAULT DETAILS - REFER TO CT-44.
- TREE PLANTING:**
- PLANTING LIST - REFER TO CT-39.
  - PLANTING DETAILS - REFER TO CT-44.
- SITE AMENITIES**
- BIKE RACK LAYOUT - REFER TO CT-44.

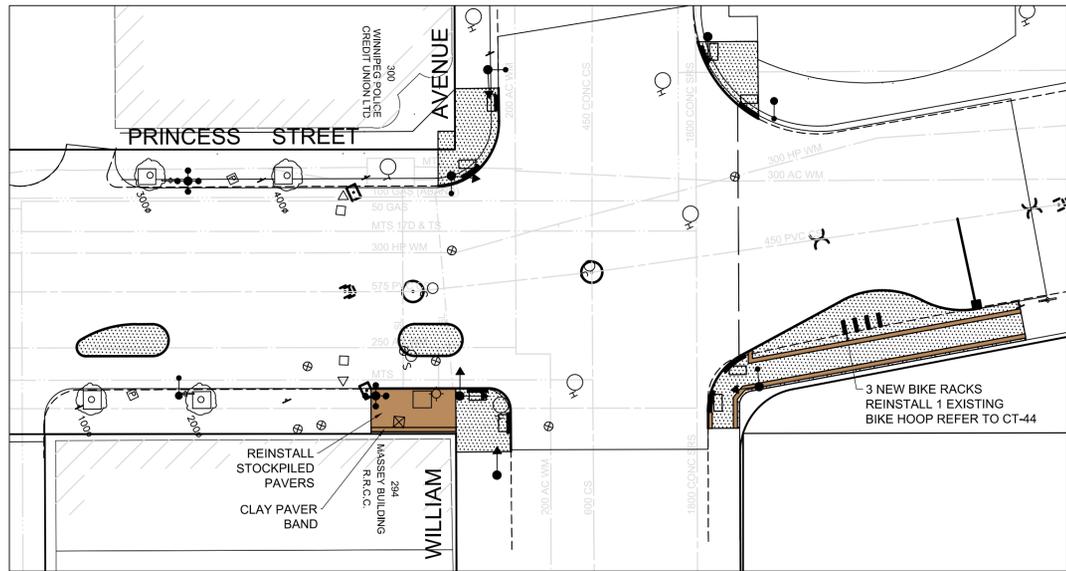

**PLAN**  
Scale 1:250

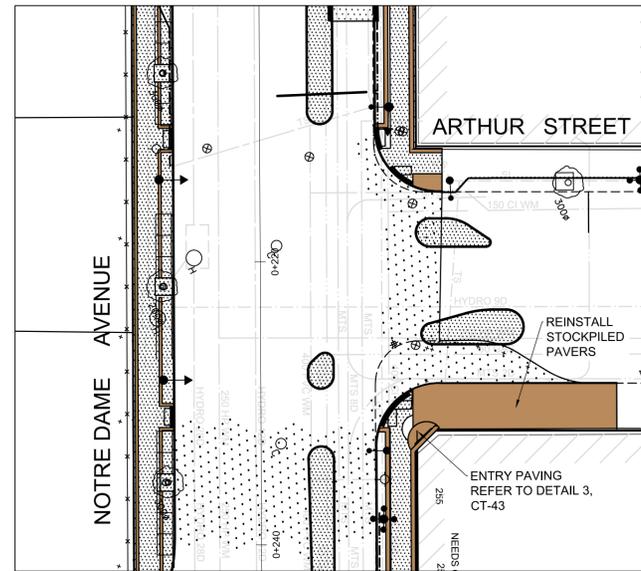

**PLAN**  
Scale 1:250

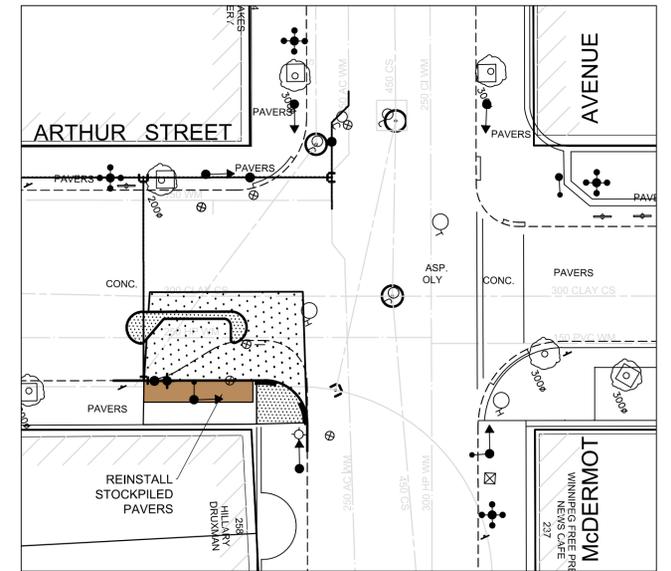

**PLAN**  
Scale 1:250

**AECOM**  
Certificate of Authorization  
AECOM Canada Ltd.  
No. 4671 Date: \_\_\_\_\_

**METRIC**  
WHOLE NUMBERS INDICATE MILLIMETRES  
DECIMALIZED NUMBERS INDICATE METRES

150mm W.W.M.	WATERMAIN	150mm W.M.	HYDRO	— x —	PROFILE
⊕	HYDRANT	+	M.T.S.	—	NORTH GUTTER
⊙	VALVE	⊙	CONCRETE	—	SOUTH GUTTER
300mm L.D.S.	LAND DRAINAGE SEWER	300mm L.D.S.	ASPHALT	—	N/W PROPERTY LINE
250mm W.W.S.	WASTEWATER SEWER	250mm W.W.S.	PROPERTY LINE	—	S/E PROPERTY LINE
○	MANHOLE	⊕	SURVEY BAR	—	PAVING STONES
□	CATCH BASIN	235.750	ELEVATION	(235.750)	TURF SOD
▽	CATCH PIT	⊙ 300	TREE	⊙	WOOD MULCH
↑	TRAFFIC SIGNAL POLE	—	SIDEWALK RAMP	—	BENCH
⊕	STREET LIGHT	—	CONCRETE SIDEWALK	—	BIKE RACK
—	GAS	—	FENCE	—	PEDESTRIAN LIGHT POLE
EXISTING	LEGEND - PLAN	PROPOSED	EXISTING	LEGEND - PROFILE	PROPOSED

**LOCATION APPROVED UNDERGROUND STRUCTURES**

SUPV. U/G STRUCTURES COMMITTEE DATE

**NOTE:**  
LOCATION OF UNDERGROUND STRUCTURES AS SHOWN ARE BASED ON THE BEST INFORMATION AVAILABLE. BUT NO GUARANTEE IS GIVEN THAT ALL EXISTING UTILITIES ARE SHOWN OR THAT THE GIVEN LOCATIONS ARE EXACT. CONFIRMATION OF EXISTENCE AND EXACT LOCATION OF ALL SERVICES MUST BE OBTAINED FROM THE INDIVIDUAL UTILITIES BEFORE PROCEEDING WITH CONSTRUCTION.

B.M. 38 - 035  
ELEV. 232.286  
S.W. Cor. Notre Dame Ave. & Hargrave St., Tbl. in N. Conc. found. No. 440 Hargrave St., 1m W. & 0.3 m below Tyndall Stone of N.E. Cor. of Bldg.

0	ISSUED FOR TENDER	2018/02/26	LJV
B	RE-ISSUED FOR REVIEW	2018/01/29	LJV
A	ISSUED FOR REVIEW	2017/11/27	LJV
NO.	REVISIONS	DATE	BY

**AECOM**

DESIGNED BY	LJV	CHECKED BY	
DRAWN BY	LJV	APPROVED BY	
HOR. SCALE:	1:250	RELEASED FOR CONSTRUCTION BY:	
VERTICAL:			
DATE	2018/02/26	DATE	

**ENGINEER'S SEAL**  
the manitoba association of landscape architects  
L. JOY VIBERG  
member no. 125  
CONSULTANT DRAWING NO. CT-38

**THE CITY OF WINNIPEG**  
PUBLIC WORKS DEPARTMENT  
ENGINEERING DIVISION

DOWNTOWN BIKE LANE SYSTEM AND STREET IMPROVEMENT

STREETSCAPING PLAN  
PRINCESS STREET AND ARTHUR STREET  
NOTRE DAME AVENUE TO WILLIAM AVENUE

CITY DRAWING NUMBER P-3495-38  
SHEET 38 OF 45