



**PLAN**  
Scale 1:250

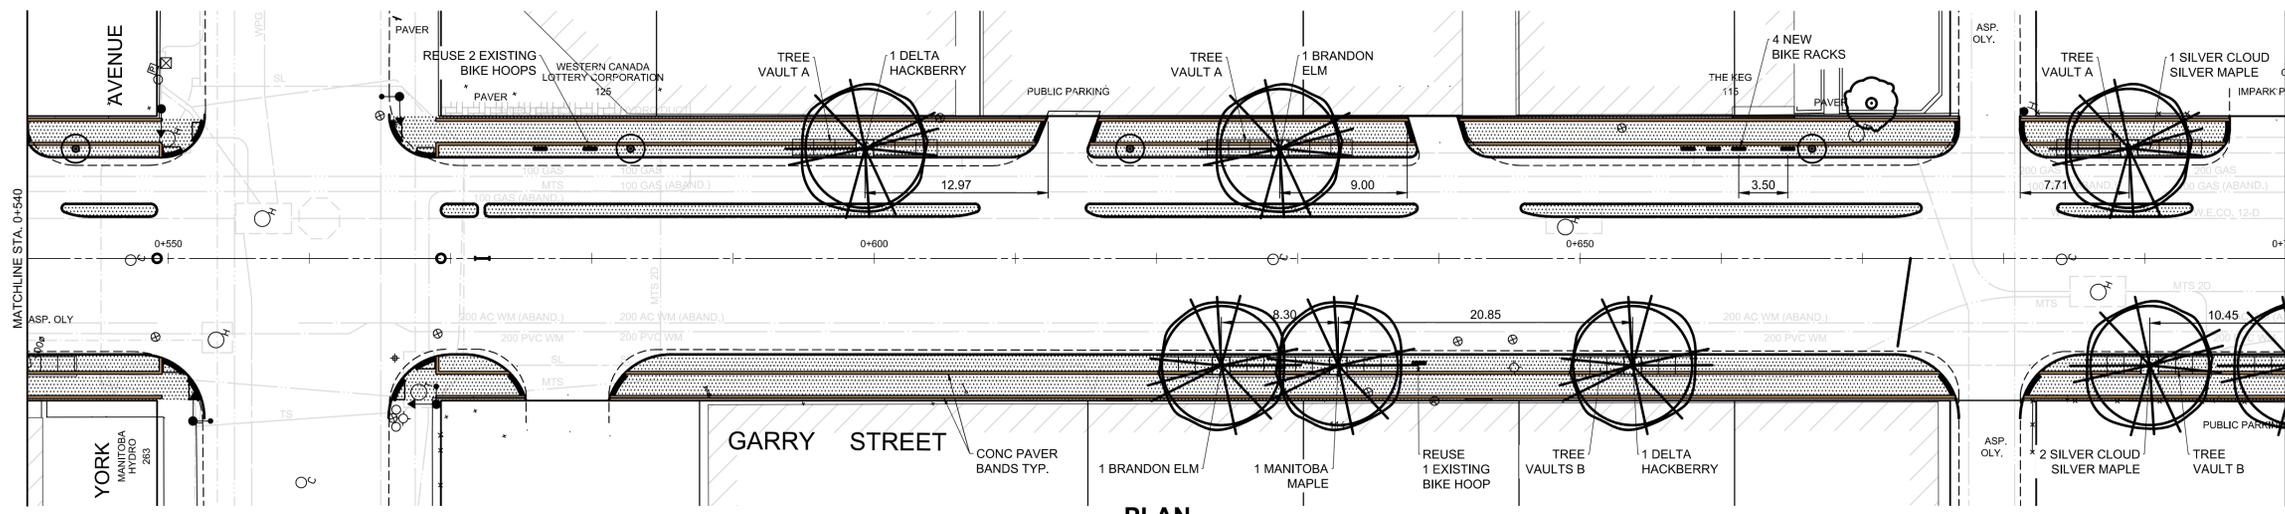

**PLAN**  
Scale 1:250

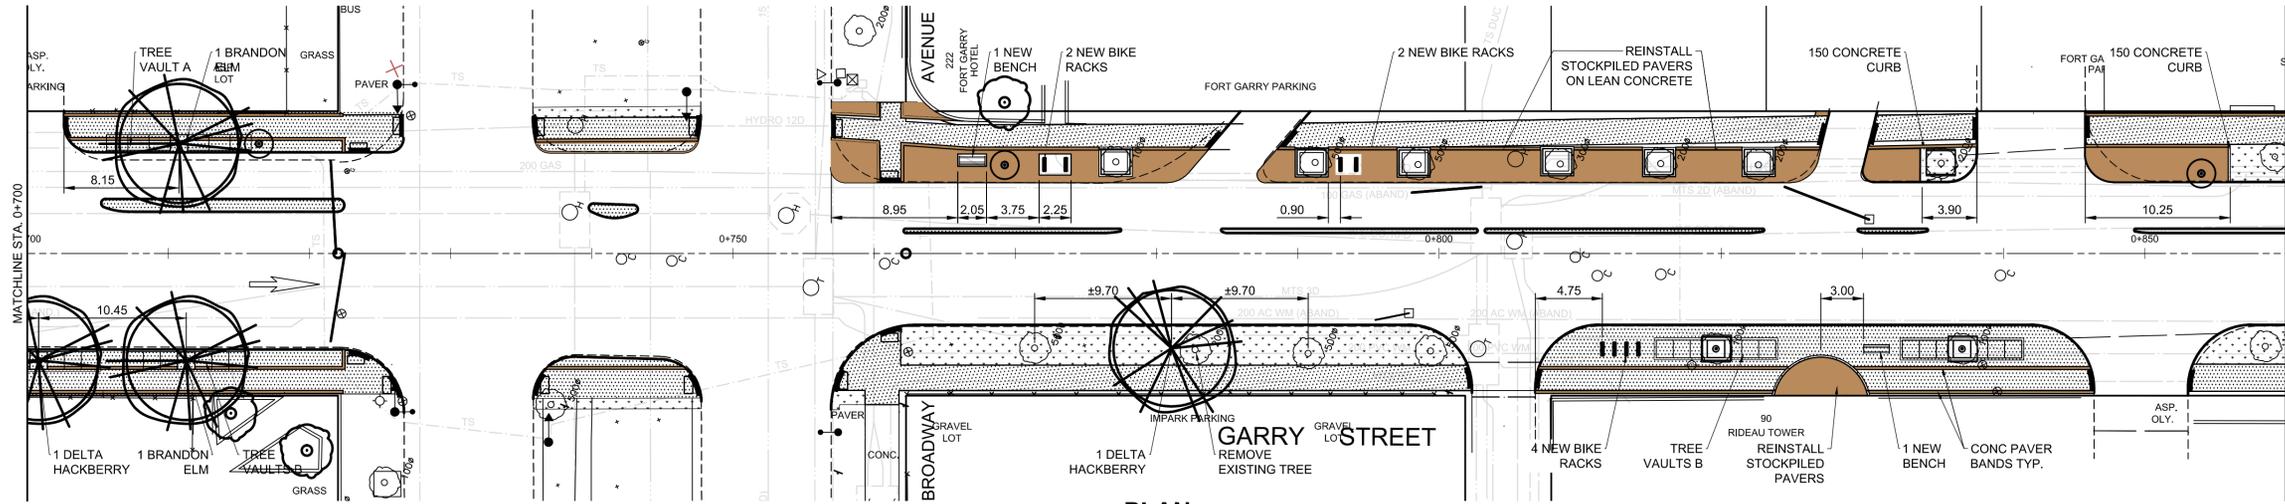

**PLAN**  
Scale 1:250

- NOTES:**
- PAVING STONES:**
    - PAVING PATTERN NORTH SIDE OF NOTRE DAME AVENUE AND NORTH OF NOTRE DAME AVENUE AND GARRY STREET TO BE CLAY PAVING PATTERN A REFER TO DETAIL 1, CT-43.
    - PAVING PATTERN SOUTH SIDE OF NOTRE DAME AVENUE AND GARRY STREET TO BE CONCRETE PAVING PATTERN B REFER TO DETAIL 2, CT-43.
  - TREE VAULTS:**
    - TREE VAULT DETAILS - REFER TO CT-44.
  - TREE PLANTING:**
    - PLANTING LIST - REFER TO CT-39.
    - PLANTING DETAILS - REFER TO CT-44.
  - SITE AMENITIES:**
    - BIKE RACK LAYOUT - REFER TO CT-44.

**AECOM**  
Certificate of Authorization  
AECOM Canada Ltd.  
No. 4671 Date: \_\_\_\_\_

**METRIC**  
WHOLE NUMBERS INDICATE MILLIMETRES  
DECIMALIZED NUMBERS INDICATE METRES

|                     |                     |                     |                   |                       |                       |
|---------------------|---------------------|---------------------|-------------------|-----------------------|-----------------------|
| 150 mm W.M.         | WATERMAIN           | 150 mm W.M.         | HYDRO             | — X —                 | PROFILE               |
| Hydrant             | HYDRANT             | Valve               | M.T.S.            | North Gutter          | NORTH GUTTER          |
| Valve               | VALVE               | Land Drainage Sewer | CONCRETE          | South Gutter          | SOUTH GUTTER          |
| Land Drainage Sewer | LAND DRAINAGE SEWER | Wastewater Sewer    | ASPHALT           | N/W Property Line     | N/W PROPERTY LINE     |
| Wastewater Sewer    | WASTEWATER SEWER    | Manhole             | PROPERTY LINE     | S/E Property Line     | S/E PROPERTY LINE     |
| Manhole             | MANHOLE             | Catch Basin         | SURVEY BAR        | Paving Stones         | PAVING STONES         |
| Catch Basin         | CATCH BASIN         | Catch Pit           | ELEVATION         | Turf Sod              | TURF SOD              |
| Catch Pit           | CATCH PIT           | Traffic Signal Pole | TREE              | Wood Mulch            | WOOD MULCH            |
| Traffic Signal Pole | TRAFFIC SIGNAL POLE | Street Light        | SIDEWALK RAMP     | Bench                 | BENCH                 |
| Street Light        | STREET LIGHT        | Gas                 | CONCRETE SIDEWALK | Bike Rack             | BIKE RACK             |
| Gas                 | GAS                 | Existing            | FENCE             | Pedestrian Light Pole | PEDESTRIAN LIGHT POLE |
| Existing            | LEGEND - PLAN       | Proposed            | Proposed          | Existing              | LEGEND - PROFILE      |
| Proposed            | PROPOSED            | Existing            | Existing          | Proposed              | PROPOSED              |

**LOCATION APPROVED UNDERGROUND STRUCTURES**

SUPV. U/G STRUCTURES COMMITTEE DATE

**NOTE:**  
LOCATION OF UNDERGROUND STRUCTURES AS SHOWN ARE BASED ON THE BEST INFORMATION AVAILABLE. BUT NO GUARANTEE IS GIVEN THAT ALL EXISTING UTILITIES ARE SHOWN OR THAT THE GIVEN LOCATIONS ARE EXACT. CONFIRMATION OF EXISTENCE AND EXACT LOCATION OF ALL SERVICES MUST BE OBTAINED FROM THE INDIVIDUAL UTILITIES BEFORE PROCEEDING WITH CONSTRUCTION.

|                        |               |  |
|------------------------|---------------|--|
| B.M. 38 - 035          | ELEV. 232.286 | S.W. Cor. Notre Dame Ave. & Hargrave St., Toit. in N. Conc. found. No. 440 Hargrave St., 1m W. & 0.3 m below Tyndall Stone of N.E. Cor. of Bldg. |
| DESIGNED BY            | LJV           | CHECKED BY   |
| DRAWN BY               | LJV           | APPROVED BY  |
| HOR. SCALE:            | 1:250         | RELEASED FOR CONSTRUCTION BY:  |
| VERTICAL:              |               |  |
| CONSULTANT DRAWING NO. | CT-41         |  |

**AECOM**

DESIGNED BY: LJV  
CHECKED BY: [ ]  
DRAWN BY: LJV  
APPROVED BY: [ ]  
HOR. SCALE: 1:250  
VERTICAL: [ ]  
RELEASED FOR CONSTRUCTION BY: [ ]  
DATE: 2018/02/26

ENGINEER'S SEAL  
the manitoba association of landscape architects  
L. JOY BERG  
member no. 125

**THE CITY OF WINNIPEG**  
PUBLIC WORKS DEPARTMENT  
ENGINEERING DIVISION

DOWNTOWN BIKE LANE SYSTEM AND STREET IMPROVEMENT

STREETSCAPING PLAN  
GARRY STREET  
STATION 0+380 TO STATION 0+860

CITY DRAWING NUMBER P-3495-41  
SHEET 41 OF 45