



RSD A1 - 594mm x 841mm


O:\Winnipeg\Proj\W160034\Design\1\Drawings\06 Sheets\Detailed Design\Structure\W160034 - DD SS DWG.dwg
Last Saved: 9/6/2018 9:59 PM by: A.Higginer
Plotted: 9/6/2018 10:06 PM by: Alex Higginer

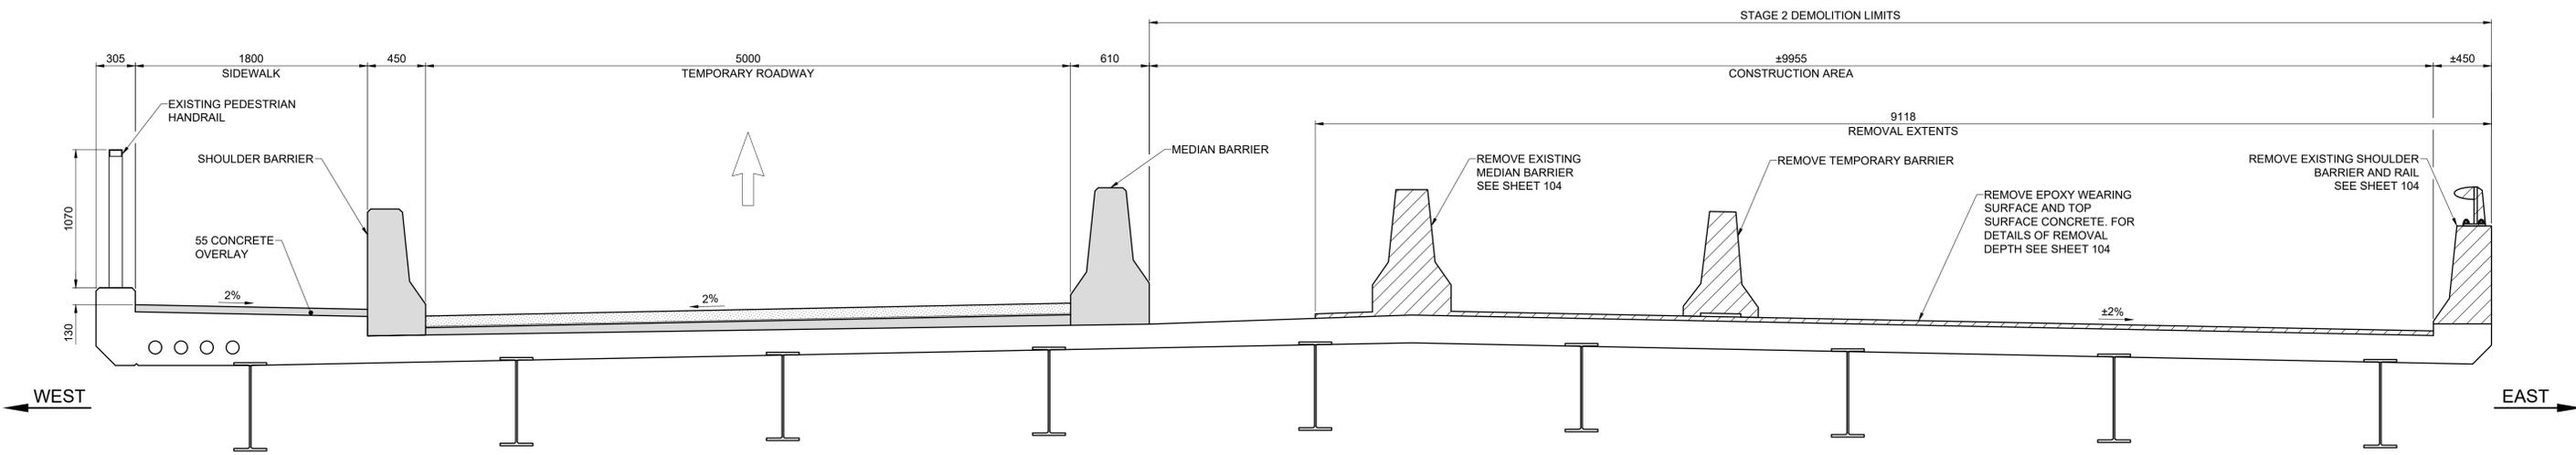

TYPICAL SECTION - CONSTRUCTION STAGING
STAGE 2 DEMOLITION
SCALE 1:25

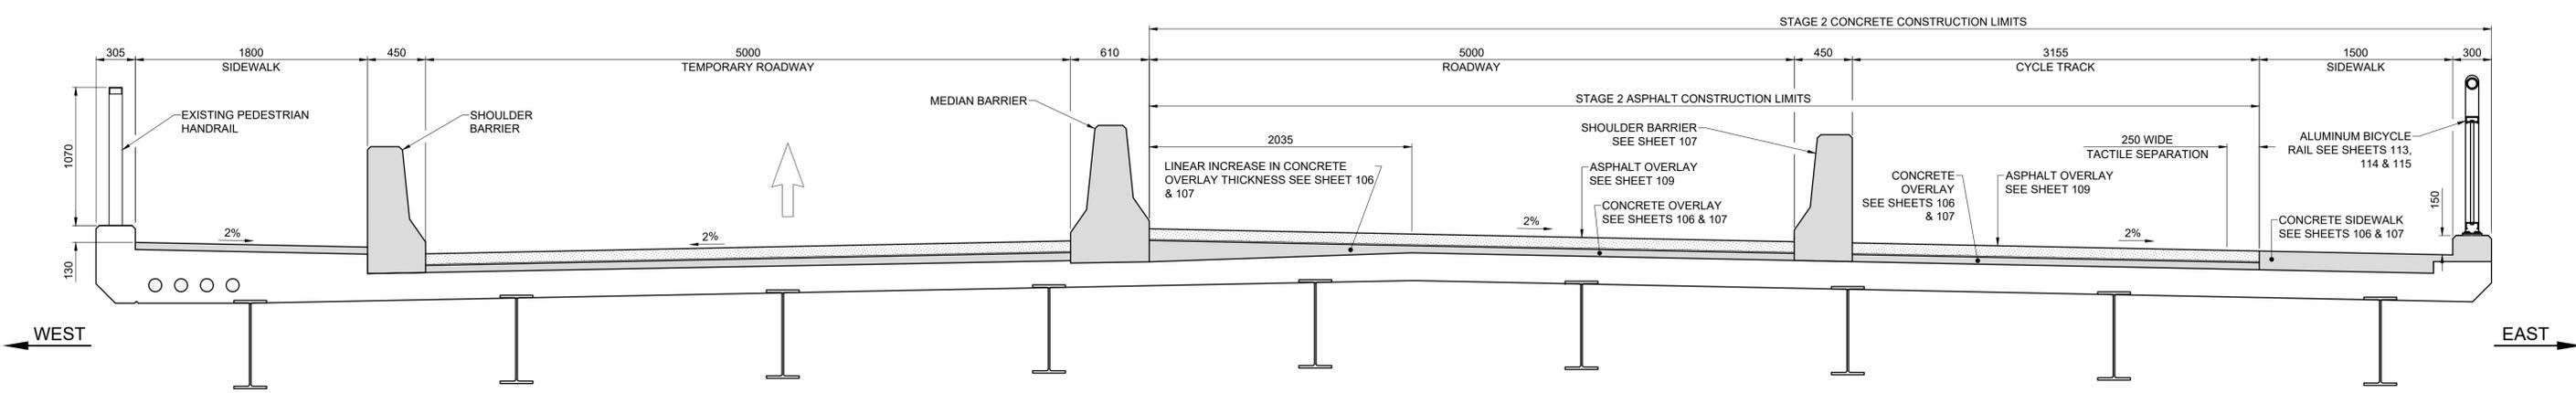

TYPICAL SECTION - CONSTRUCTION STAGING
STAGE 2 CONSTRUCTION
SCALE 1:25

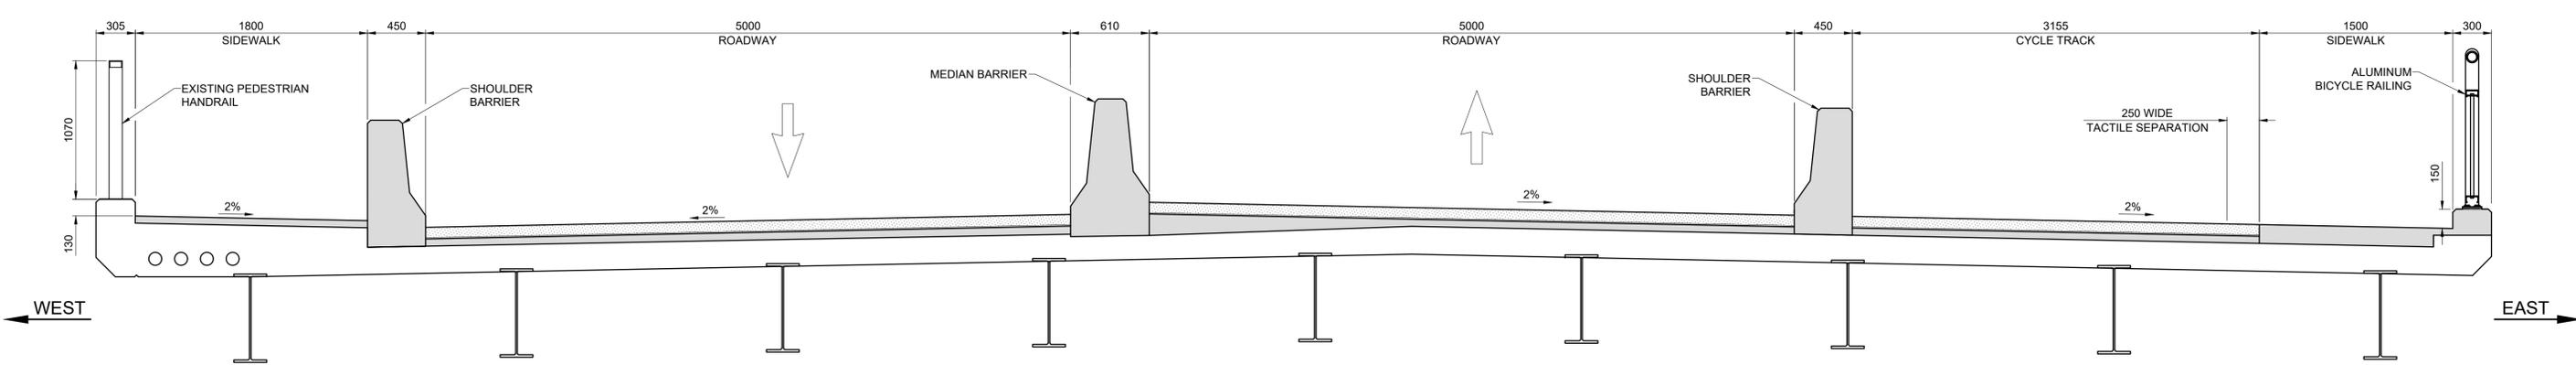

TYPICAL SECTION - CONSTRUCTION STAGING
COMPLETED STRUCTURE
SCALE 1:25

LEGEND:

- REMOVALS
- ASPHALT
- CONCRETE OVERLAY/NEW CONCRETE

NORTH BOUND
 SOUTH BOUND

GENERAL NOTES:

- REFER TO STAGING FIGURES FOR ADDITIONAL STAGING INFORMATION. SUBSTRUCTURE NOT SHOWN FOR CLARITY.
- EXISTING DECK REINFORCEMENT NOT SHOWN.



METRIC
WHOLE NUMBERS INDICATE MILLIMETRES
DECIMALIZED NUMBERS INDICATE METRES

LOCATION APPROVED
UNDERGROUND STRUCTURES

DATE: _____

NOTE:
LOCATION OF UNDERGROUND STRUCTURES AS SHOWN ARE BASED ON THE BEST INFORMATION AVAILABLE BUT NO GUARANTEE IS GIVEN THAT ALL EXISTING UTILITIES ARE SHOWN OR THAT THE GIVEN LOCATIONS ARE EXACT. CONFIRMATION OF EXISTENCE AND EXACT LOCATION OF ALL SERVICES MUST BE OBTAINED FROM THE INDIVIDUAL UTILITIES BEFORE PROCEEDING WITH CONSTRUCTION.

NO.	REVISIONS	DATE	BY
D	ISSUED FOR TENDER	18/09/04	BAP
C	ISSUED FOR 95% DESIGN REVIEW	18/08/07	BAP
B	ISSUED FOR 50% DESIGN REVIEW REV 1	18/06/28	AF
A	ISSUED FOR 50% DESIGN REVIEW	18/04/03	AF

MORRISON HERSHFIELD

DESIGNED BY: AF
CHECKED BY: YM
DRAWN BY: AH
APPROVED BY: BE

HOR SCALE: AS SHOWN
VERT SCALE: AS SHOWN

RELEASED FOR CONSTRUCTION: N/A

DATE: _____



THE CITY OF WINNIPEG
PUBLIC WORKS DEPARTMENT
ENGINEERING DIVISION

EMPRESS STREET PROJECT
OVERPASS REHABILITATION WORKS
SUPERSTRUCTURE
CONSTRUCTION STAGING 2

CITY DRAWING NUMBER: P-3494-102
SHEET 102 OF 168
DRAWING No. REV 102 D

BID OPPORTUNITY No. 602-2018