




**END PANEL ELEVATION**  
SCALE 1:10

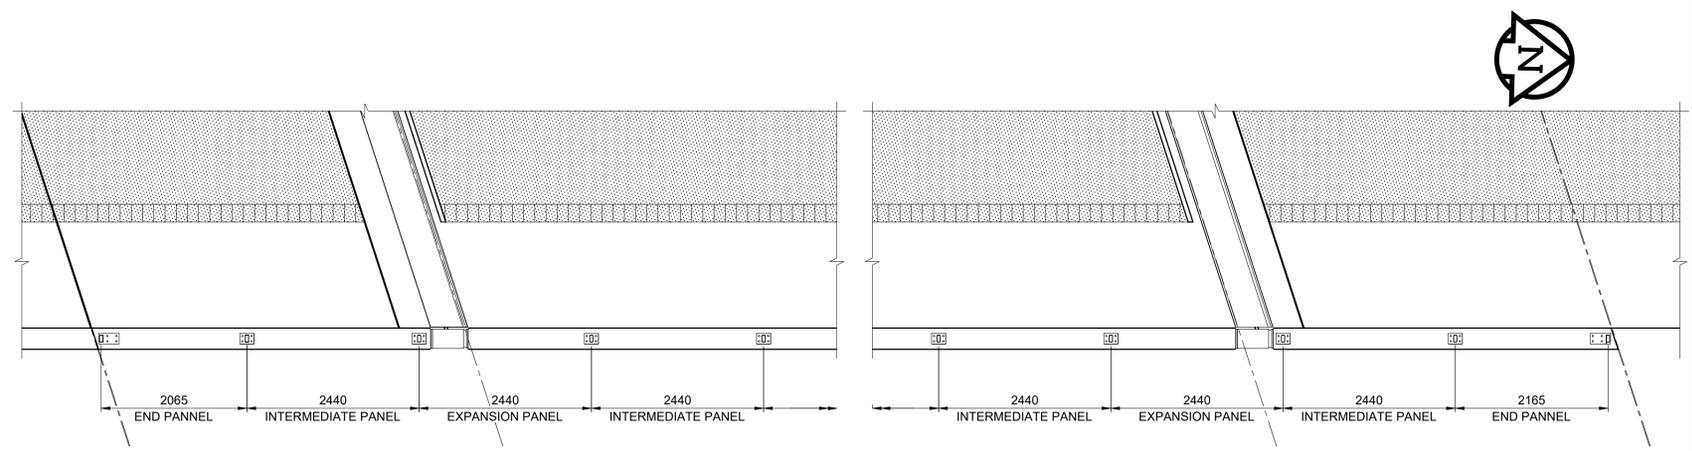

**BICYCLE RAIL PLAN**  
SCALE 1:50

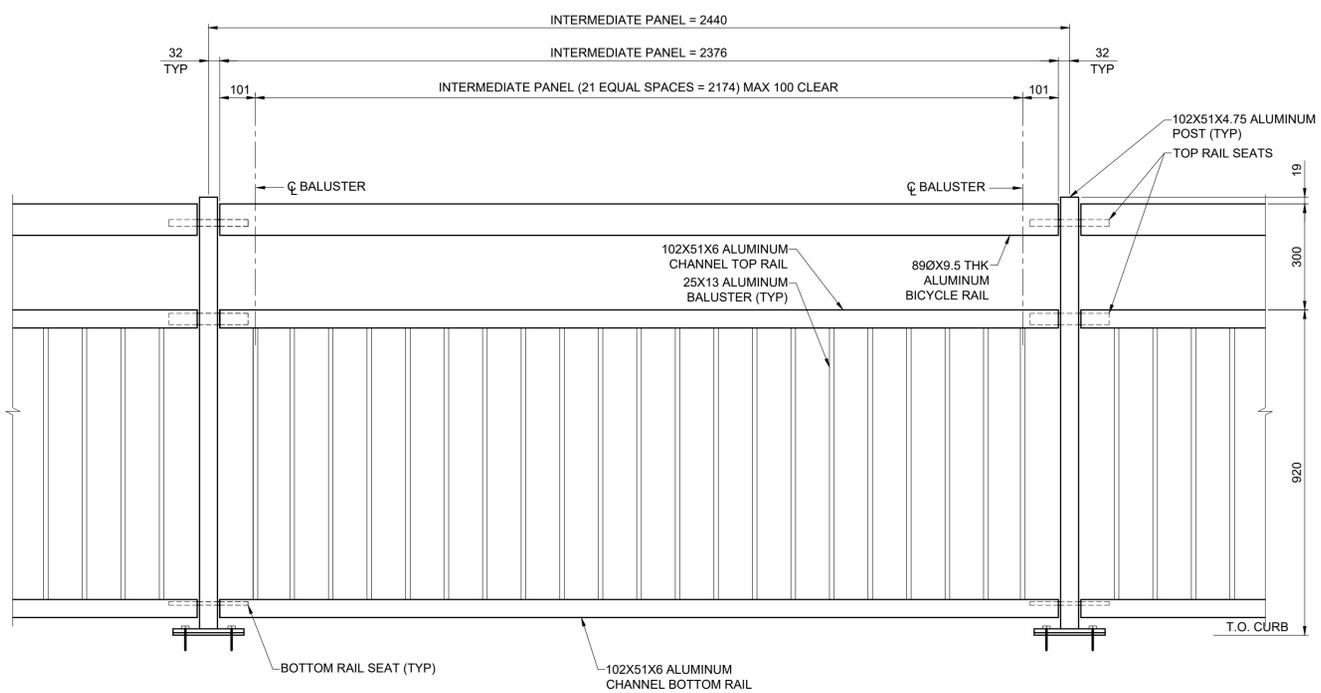

**INTERMEDIATE PANEL ELEVATION**  
SCALE 1:10

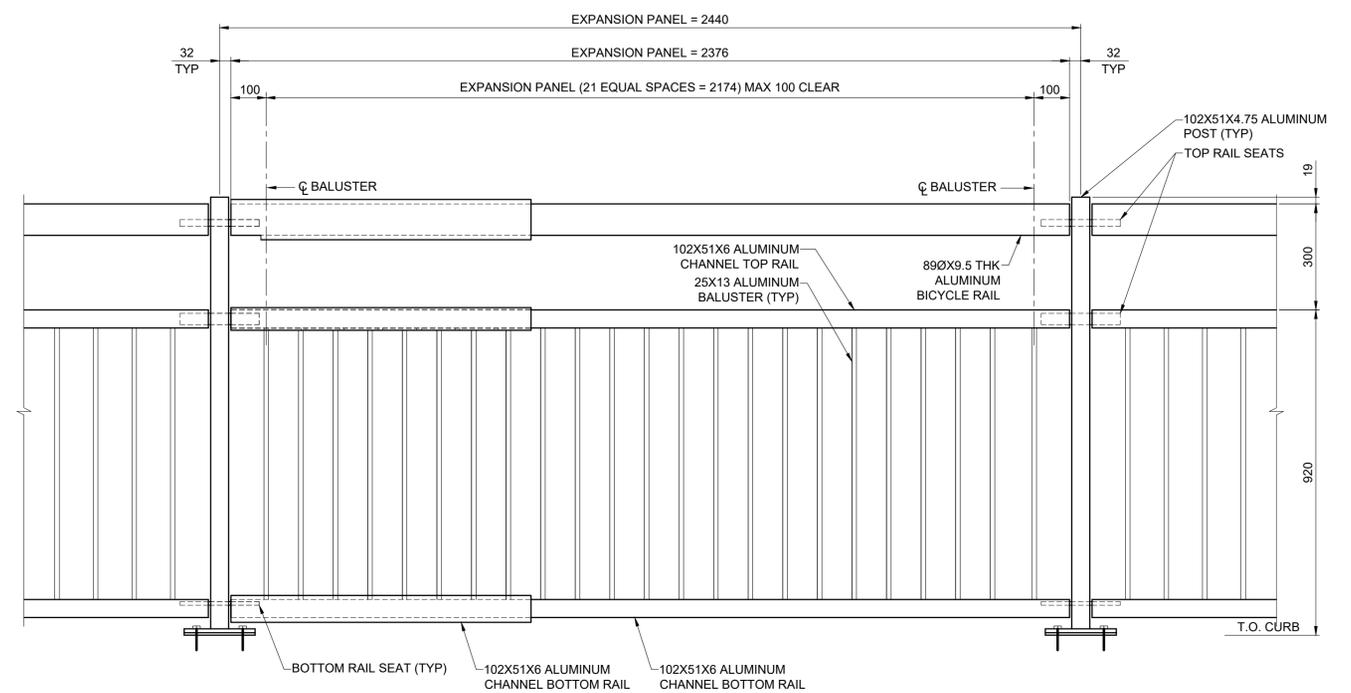

**EXPANSION PANEL ELEVATION**  
SCALE 1:10



**METRIC**  
WHOLE NUMBERS INDICATE MILLIMETRES  
DECIMALIZED NUMBERS INDICATE METRES

**LOCATION APPROVED**  
UNDERGROUND STRUCTURES

SUPR, U/G STRUCTURES DATE  
COMMITTEE

**NOTE:**  
LOCATION OF UNDERGROUND STRUCTURES AS SHOWN ARE BASED ON THE BEST INFORMATION AVAILABLE BUT NO GUARANTEE IS GIVEN THAT ALL EXISTING UTILITIES ARE SHOWN OR THAT THE GIVEN LOCATIONS ARE EXACT. CONFIRMATION OF EXISTENCE AND EXACT LOCATION OF ALL SERVICES MUST BE OBTAINED FROM THE INDIVIDUAL UTILITIES BEFORE PROCEEDING WITH CONSTRUCTION.

No.	REVISIONS	DATE	BY
B	ISSUED FOR TENDER	18/09/04	BAP
A	ISSUED FOR 95% DESIGN REVIEW	18/08/07	BAP

<b>MORRISON HERSHFIELD</b>	
DESIGNED BY: AF	CHECKED BY: YM
DRAWN BY: AH	APPROVED BY: BE
HOR SCALE: AS SHOWN	VERT SCALE: AS SHOWN
RELEASED FOR CONSTRUCTION	N/A
DATE	DATE



BID OPPORTUNITY No. 602-2018

**THE CITY OF WINNIPEG**  
PUBLIC WORKS DEPARTMENT  
ENGINEERING DIVISION

**EMPRESS STREET PROJECT**  
OVERPASS REHABILITATION WORKS  
SUPERSTRUCTURE  
BICYCLE RAIL DETAILS 1

CITY DRAWING NUMBER	P-3494-113
SHEET	113 OF 168
DRAWING No.	REV
	113 B