




**PLAN**  
SCALE: 1:60

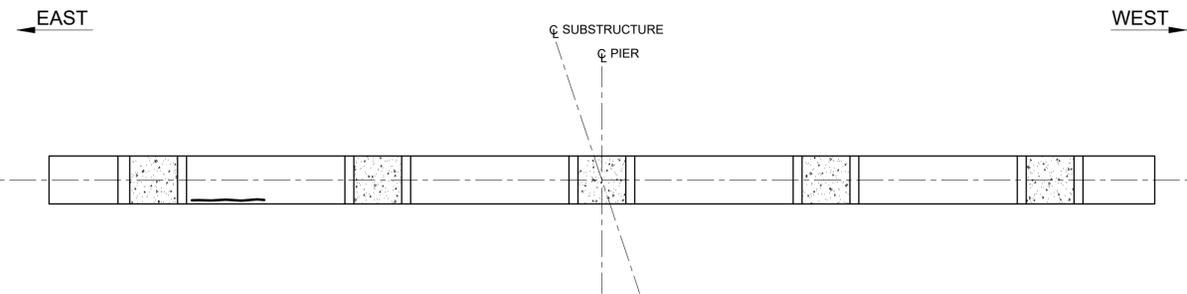


**SECTION - UNDERSIDE OF PIER CAP**  
SCALE: 1:60

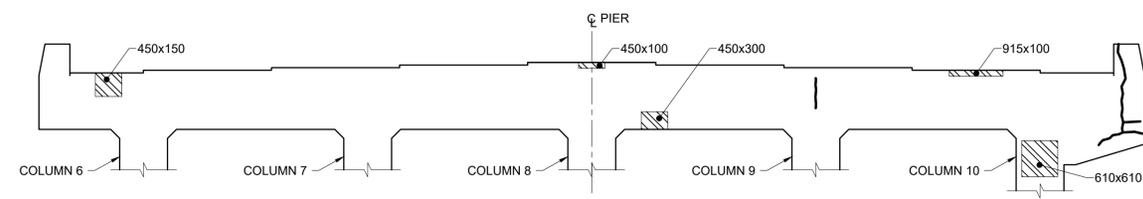


**CENTRE PIER CAP ELEVATION - SOUTH FACE**  
SCALE: 1:60

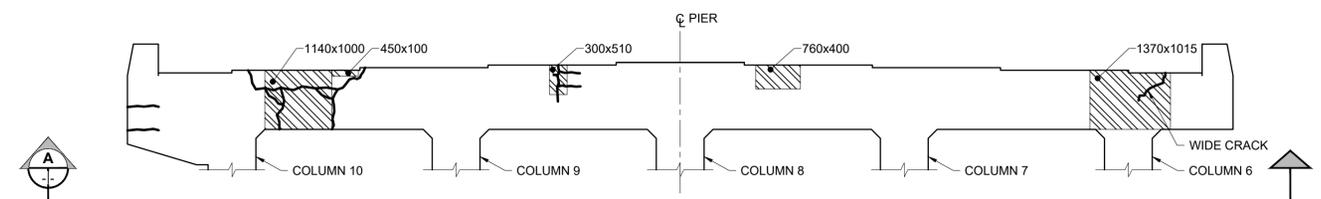


**CENTRE PIER CAP ELEVATION - NORTH FACE**  
SCALE: 1:60

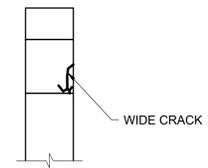

**CENTRE PIER CAP WEST END ELEVATION**  
SCALE: 1:60

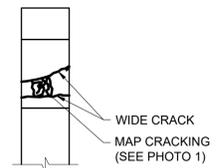

**CENTRE PIER CAP EAST END ELEVATION**  
SCALE: 1:60

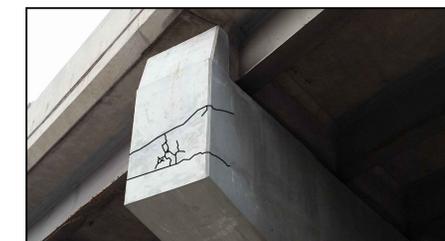

1. CENTRE PIER CAP EAST END  
(LINES ADDED TO ILLUSTRATE CRACK LOCATIONS)

- GENERAL NOTES:**
- COLUMNS NOT SOUNDED/MAPPED DUE TO SCHEDULED FULL-HEIGHT CONCRETE REPAIRS.
  - ACCESS TO PIER CAP ENDS LIMITED.
  - DEFECTS MAPPED OCTOBER 4, 2017.
  - CONTRACTOR TO UNDERTAKE DELAMINATION SURVEY WITH RESIDENT ENGINEER TO CONFIRM EXTENTS OF DEFECTS.
  - REPAIRS TO BE COMPLETED TO DELAMINATED, SPALLED, AND CRACKED CONCRETE PRIOR TO INSTALLING AND APPLYING ECE TREATMENT. REFER TO SHEET 99 FOR REPAIR DETAILS.

- LEGEND:**
- LOSS OF MORTAR SURFACE REPAIR
  - DELAMINATION
  - SPALL
  - CRACK

**ENGINEERS & GEOSCIENTISTS**  
Certificate of Authorization  
MANITOBA  
MORRISON HERSHFELD  
No. 1736

**METRIC**  
WHOLE NUMBERS INDICATE MILLIMETRES  
DECIMALIZED NUMBERS INDICATE METRES

**LOCATION APPROVED**  
UNDERGROUND STRUCTURES

DATE: \_\_\_\_\_

**NOTE:**  
LOCATION OF UNDERGROUND STRUCTURES AS SHOWN ARE BASED ON THE BEST INFORMATION AVAILABLE BUT NO GUARANTEE IS GIVEN THAT ALL EXISTING UTILITIES ARE SHOWN OR THAT THE GIVEN LOCATIONS ARE EXACT. CONFIRMATION OF EXISTENCE AND EXACT LOCATION OF ALL INDIVIDUAL UTILITIES BEFORE PROCEEDING WITH CONSTRUCTION.

| NO. | REVISIONS                          | DATE     | BY  |
|-----|------------------------------------|----------|-----|
| D   | ISSUED FOR TENDER                  | 18/09/04 | BAP |
| C   | ISSUED FOR 95% DESIGN REVIEW       | 18/08/07 | BAP |
| B   | ISSUED FOR 50% DESIGN REVIEW REV 1 | 18/06/28 | AG  |
| A   | ISSUED FOR 50% DESIGN REVIEW       | 18/04/03 | AG  |

|             |          |                           |     |
|-------------|----------|---------------------------|-----|
| DESIGNED BY | AG       | CHECKED BY                | BAP |
| DRAWN BY    | AH       | APPROVED BY               | BE  |
| HOR SCALE   | AS SHOWN | RELEASED FOR CONSTRUCTION | N/A |
| VERT SCALE  | AS SHOWN | DATE                      |     |

PROFESSIONAL'S SEAL  
PROVINCE OF MANITOBA  
**B.A.F. PHILLIPS**  
Member  
32723  
REGISTERED PROFESSIONAL ENGINEER  
CONSULTANT FILE NAME  
W160034 - DD SU, DWG

**THE CITY OF WINNIPEG**  
PUBLIC WORKS DEPARTMENT  
ENGINEERING DIVISION

**EMPRESS STREET PROJECT**  
OVERPASS REHABILITATION WORKS  
SUBSTRUCTURE  
CENTRE PIER CAP DEFECT MAP  
AND SURFACE REPAIRS

CITY DRAWING NUMBER  
P-3494-90

SHEET 90 OF 168

DRAWING No. REV  
90 D

BID OPPORTUNITY No. 602-2018

O:\Winnipeg\Proj\W160034\Design\Drawings\06 Sheets\Detailed Design\Structural\W160034 - DD SU.dwg Last Saved: 9/5/2018 9:28 AM by: A.Hopponer Plotted: 9/5/2018 10:02 PM by: Alex Heppner