

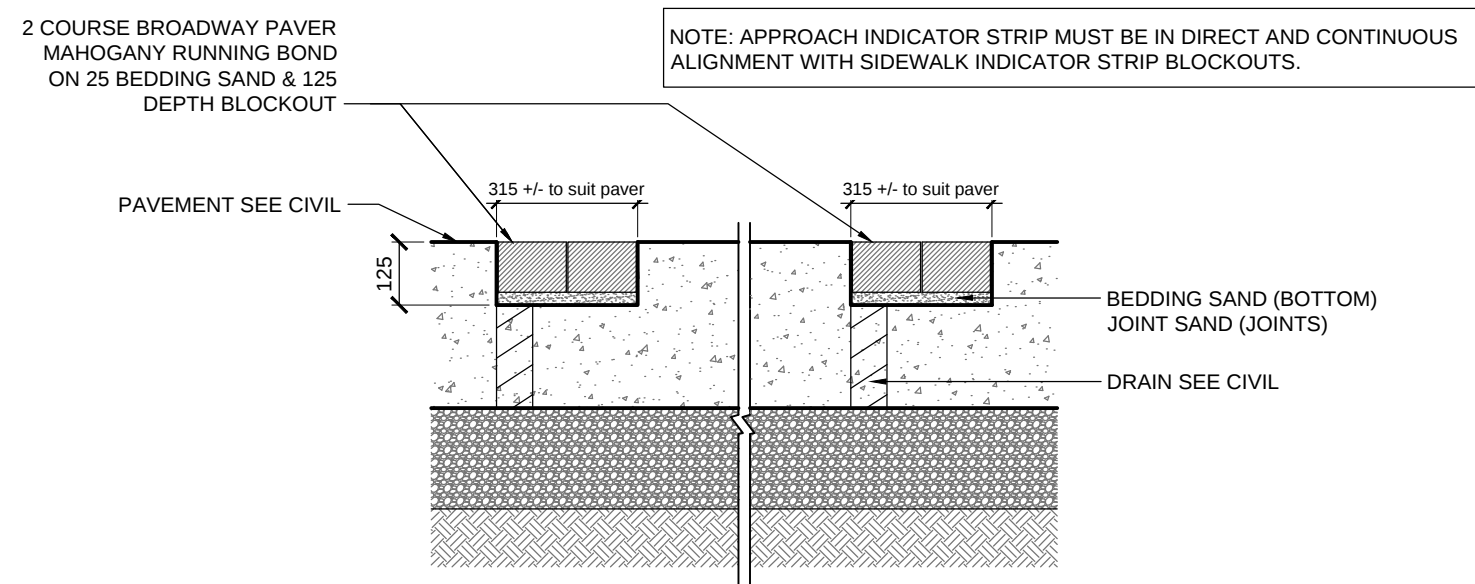
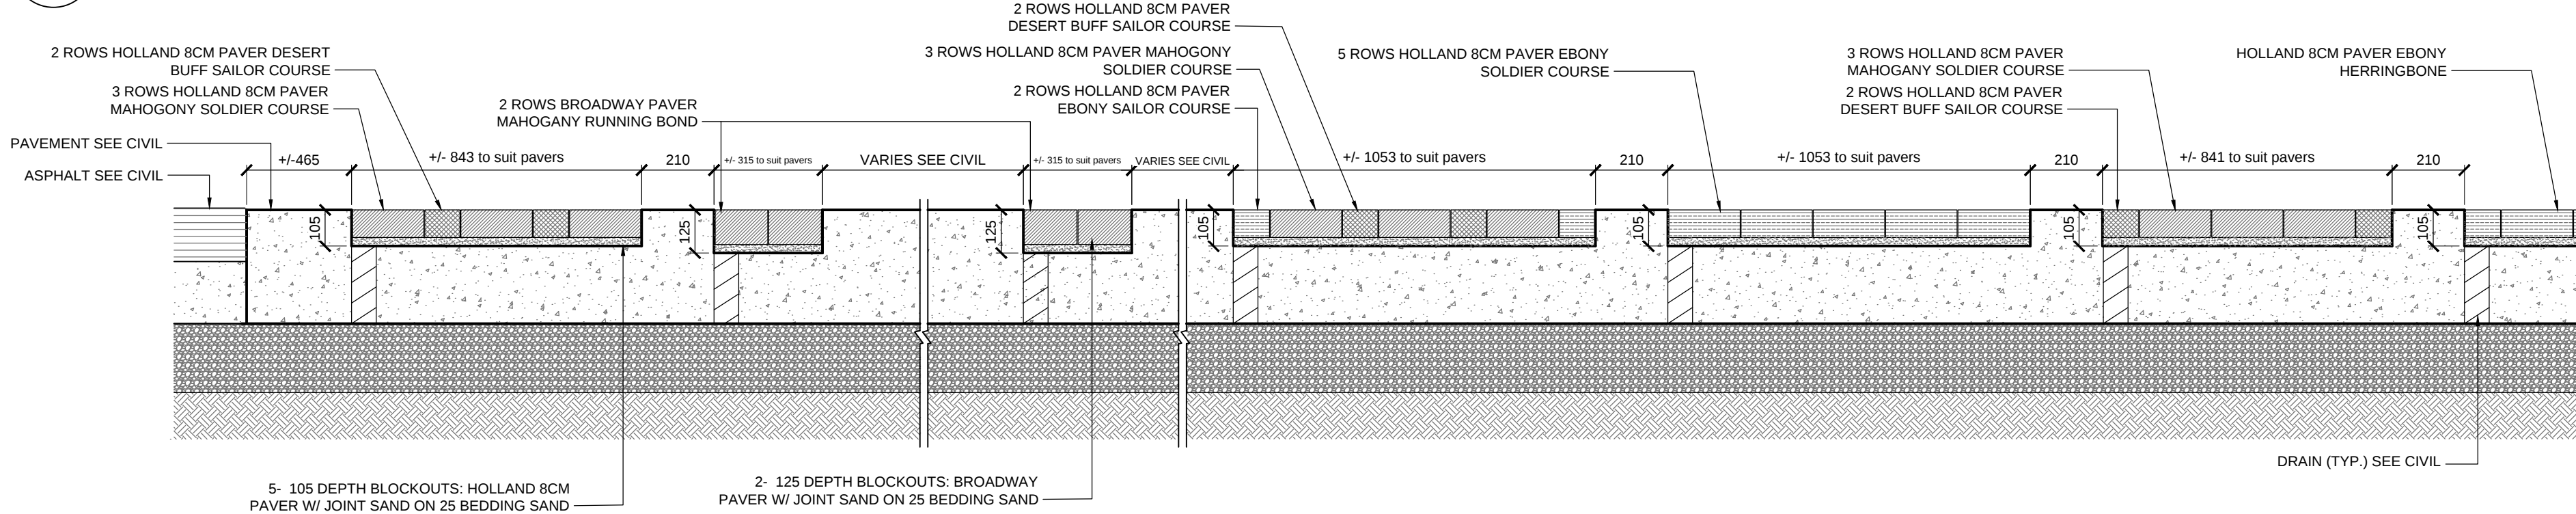


1 L3.3 LOMBARD & WATERFRONT ROADWAY PAVING - NORTH & WEST SCALE : 1:15

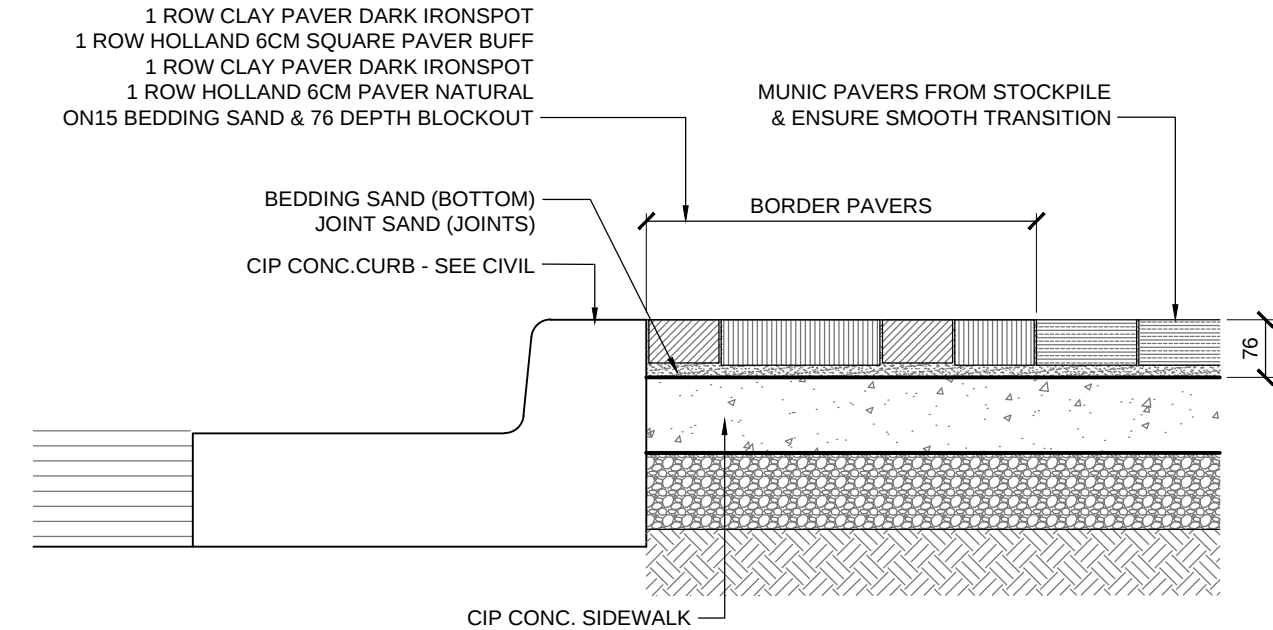



3 L3.3 APPROACH & SIDEWALK PAVEMENT INDICATOR STRIP: BROADWAY PAVER SCALE : 1:15

2 L3.3 JAMES & WATERFRONT ROADWAY PAVING - NORTH SCALE : 1:15

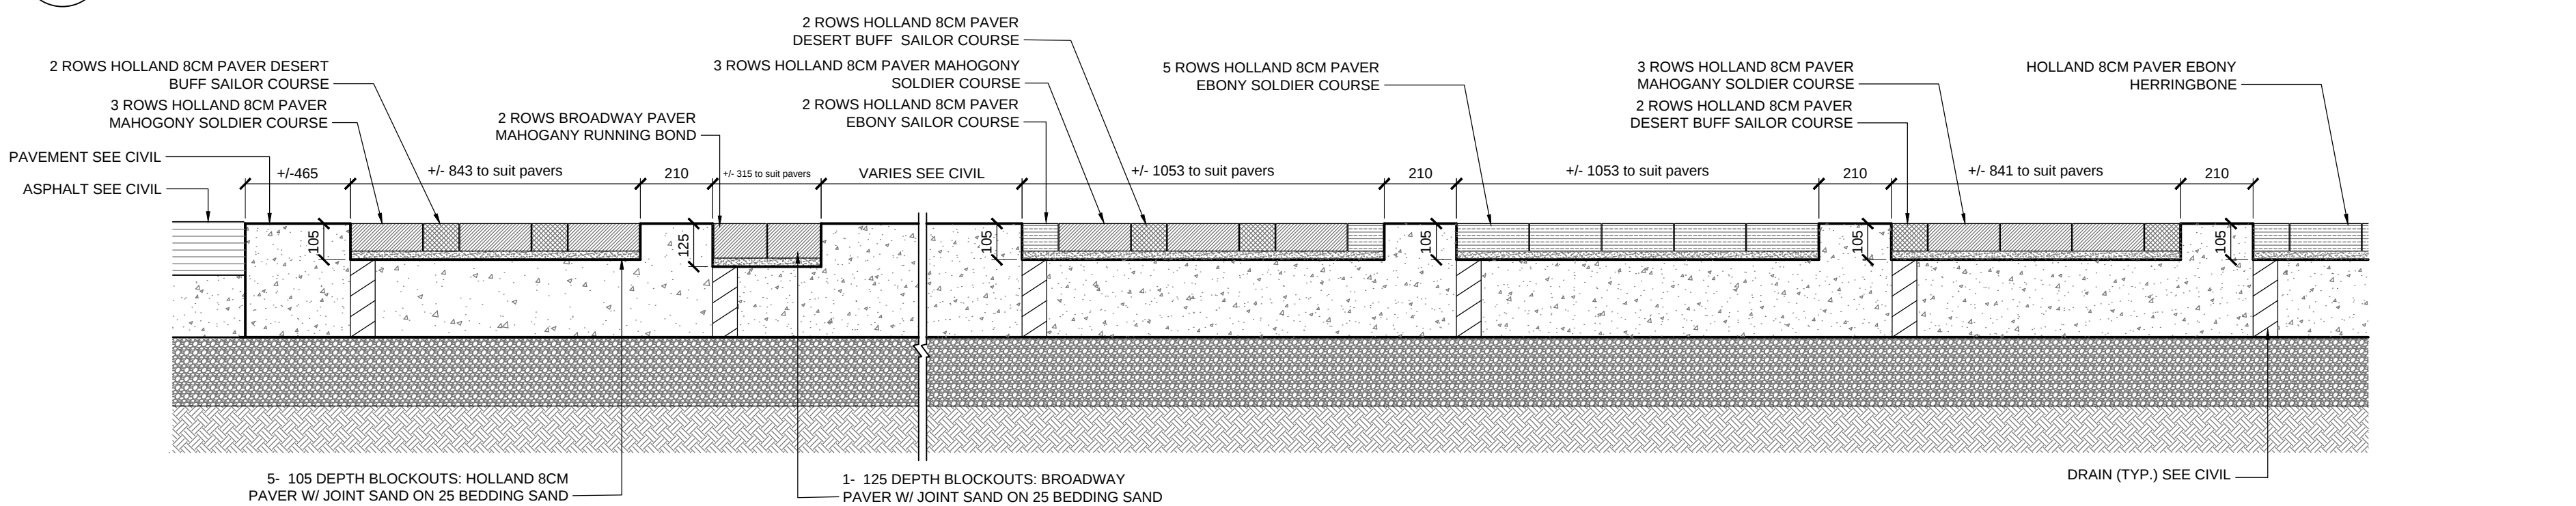


5 L3.3 WATERFRONT SIDEWALK PAVERS AT CURB SCALE : 1:10

4 L3.3 JAMES & WATERFRONT ROADWAY PAVING - SOUTH & WEST SCALE : 1:15

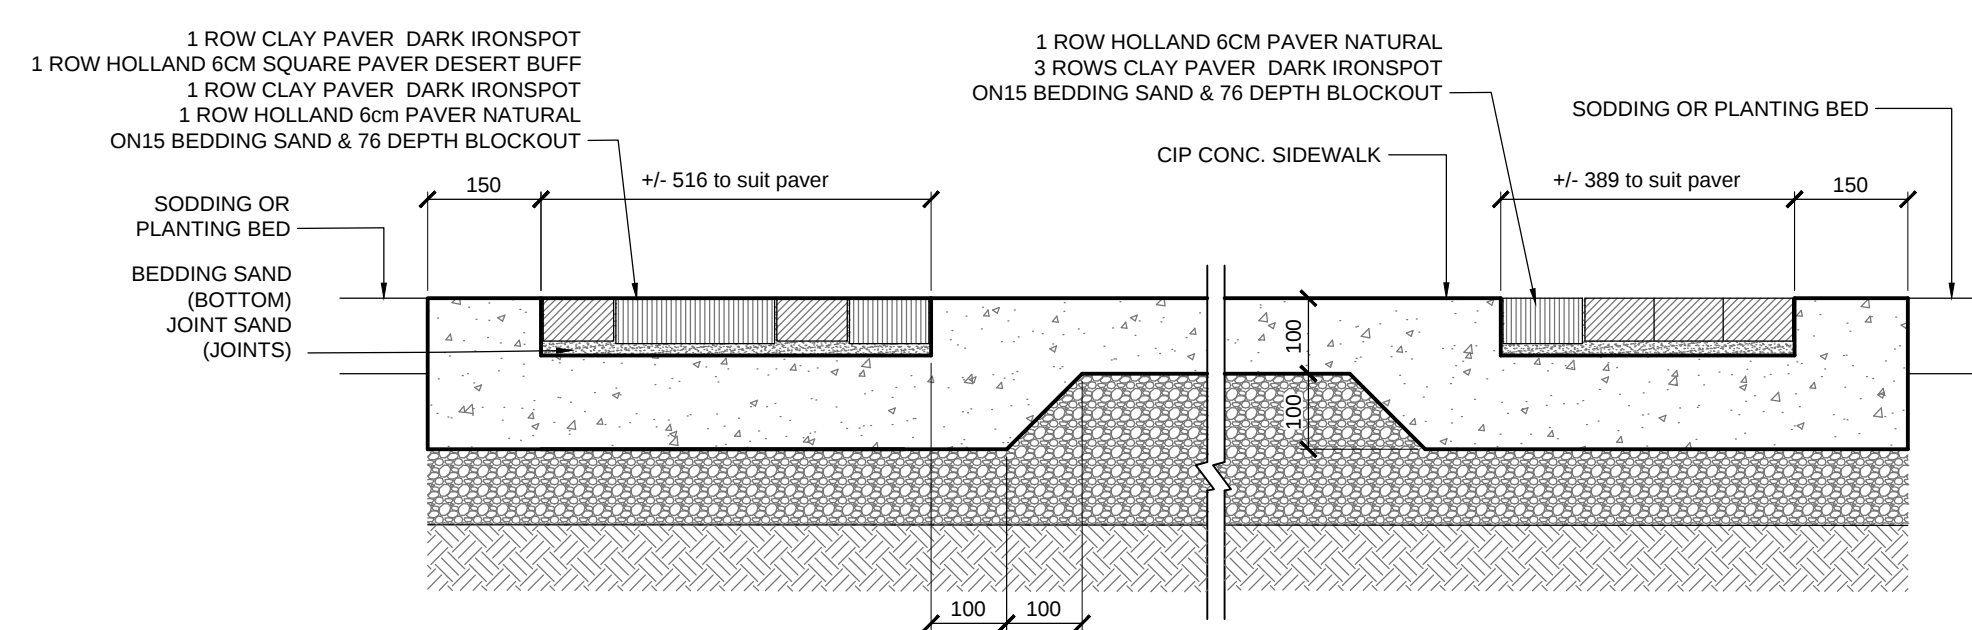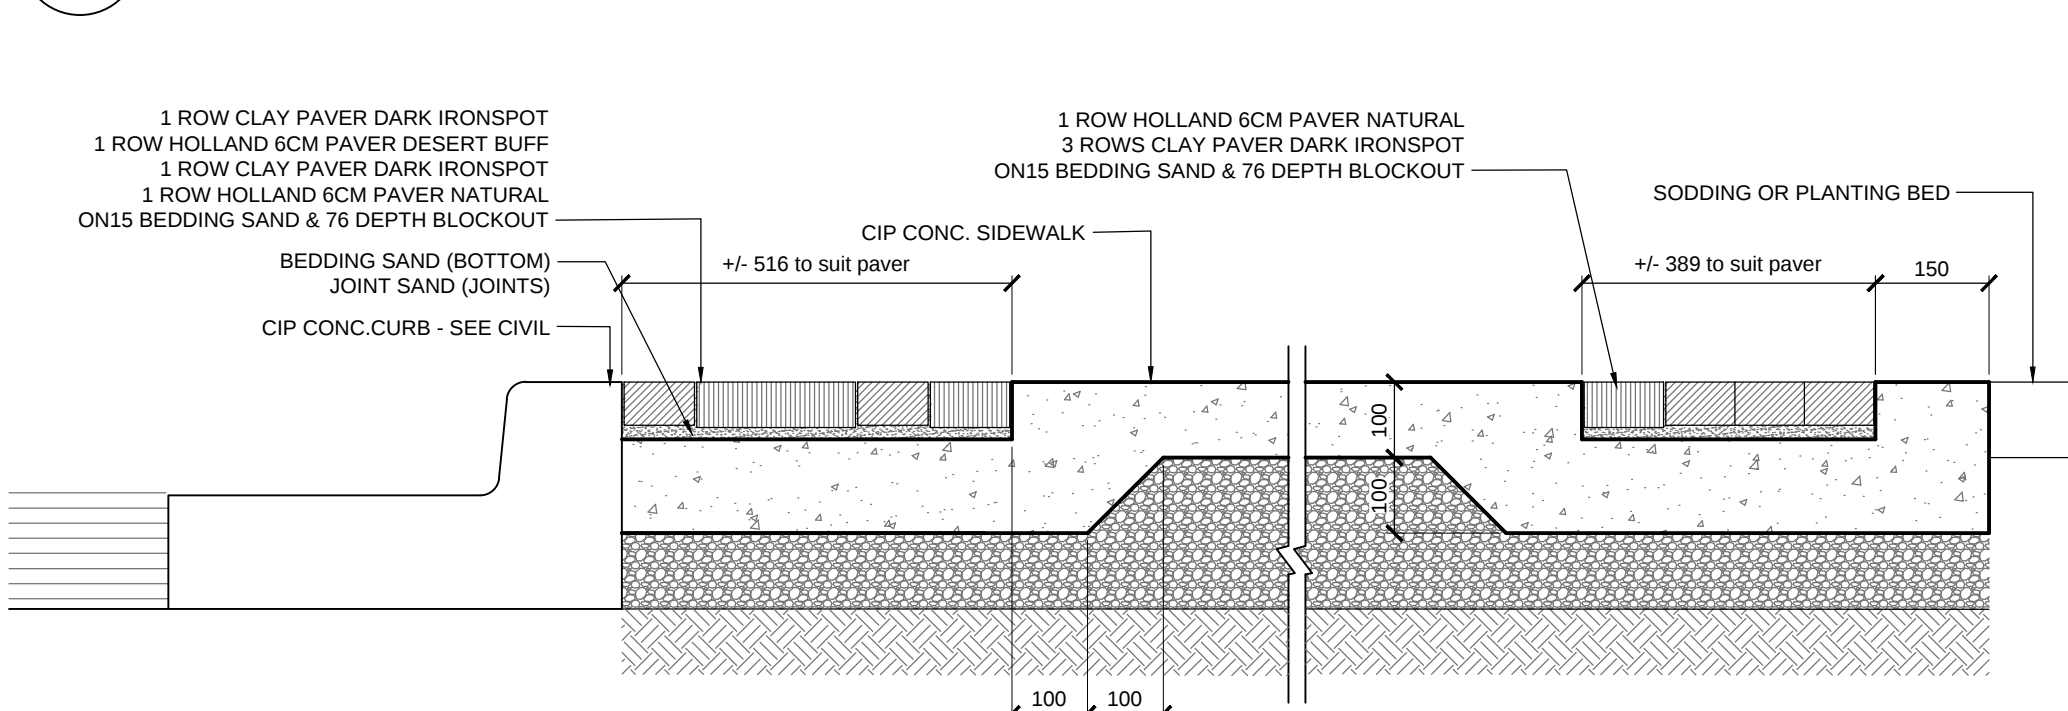


7 L3.3 JUBA PATHWAY SECTION - NO CURB SCALE : 1:10

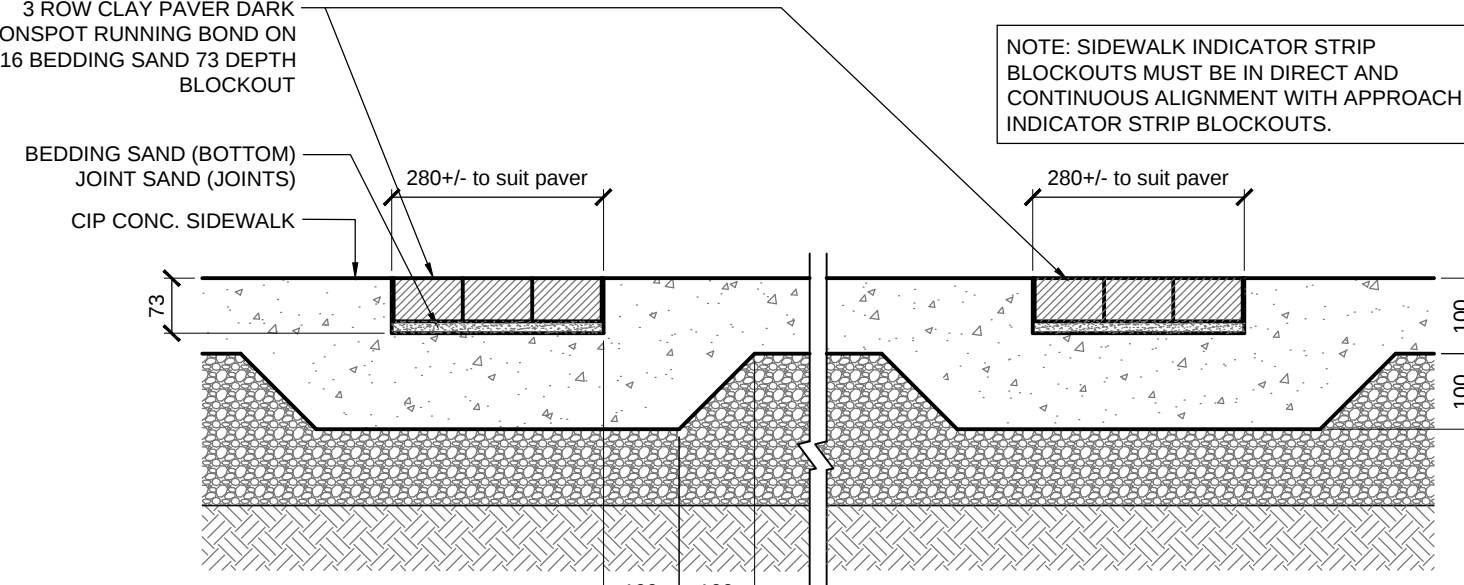

8 L3.3 SIDEWALK INDICATOR STRIP: ENDICOTT PAVER SCALE : 1:10

6 L3.3 JUBA PATHWAY SECTION - AT CURB SCALE : 1:10

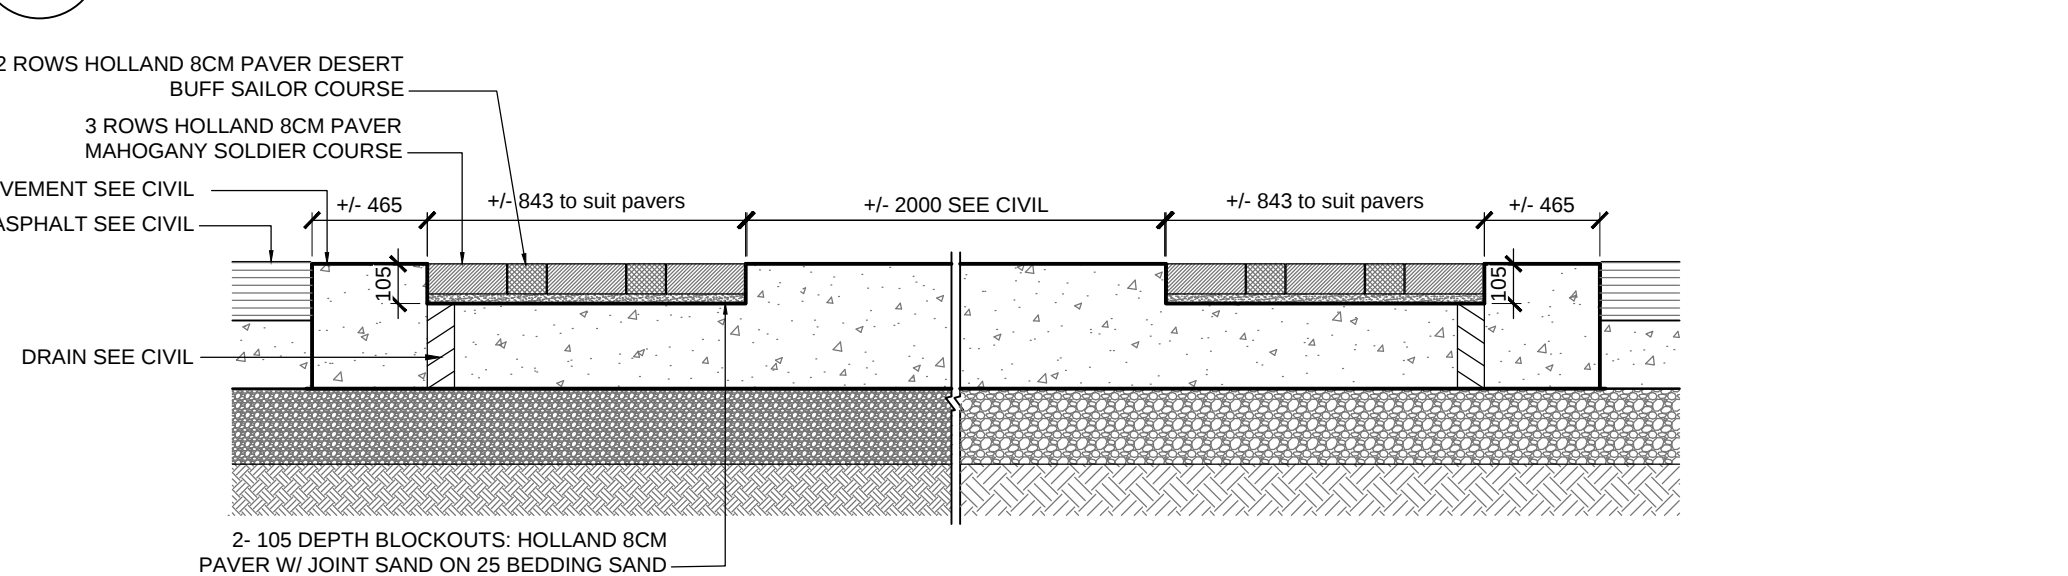

9 L3.3 TYP. PEDESTRIAN CROSSING WATERFRONT DRIVE SCALE : 1:20



LOCATIONS APPROVED UNDERGROUND STRUCTURES				G.B.M. ELEV.			
SIGNED BY:	DATE						
SUPV UG STRUCTURES							
LOCATION OF UNDERGROUND STRUCTURES AS SHOWN ARE BASED ON THE BEST INFORMATION AVAILABLE BUT NO GUARANTEE IS GIVEN THAT ALL EXISTING UTILITIES ARE SHOWN OR THAT THE GIVEN LOCATIONS ARE EXACT CONFIRMATION OF EXISTENCE AND EXACT LOCATION OF ALL SERVICES MUST BE OBTAINED FROM THE INDIVIDUAL UTILITIES BEFORE PROCEEDING							
1	ISSUED FOR TENDER	28/02/18	JH				
1	ISSUED FOR UG REVIEW	11/01/18	JH				
NO.	REVISIONS	DATE	BY				

HTFC PLANNING & DESIGN			
DESIGNED BY	JH	CHECKED BY	GM
DRAWN BY	JH	APPROVED BY	GM
HOR. SCALE	AS NOTED	RELEASED FOR CONSTRUCTION	
VERTICAL	AS NOTED		
DATE	28/02/18	DATE	

ENGINEER'S SEAL	
CONSULTANT ACAD DWG. NO.	L3.3

THE CITY OF WINNIPEG PUBLIC WORKS DEPARTMENT ENGINEERING SERVICES DIVISION		CITY DRAWING NUMBER
2018 NORTH EAST EXCHANGE DISTRICT STREET RENEWALS		SHEET 14 OF 19
HARDSCAPE DETAILS		BID NO. 61-2018

Feb 28, 2018 - 7:54am \\pww\htfc\FILE_SERVER\2017\17-074 NEE District Street Renewals\ACAD\17-074 Sections & Details.dwg - tab:3.3.D