

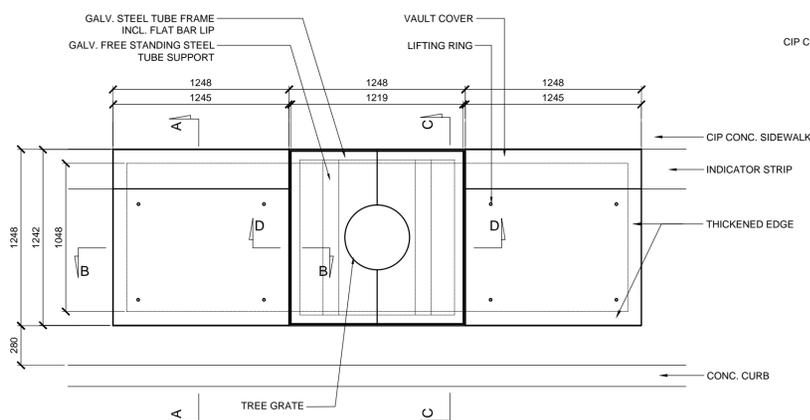
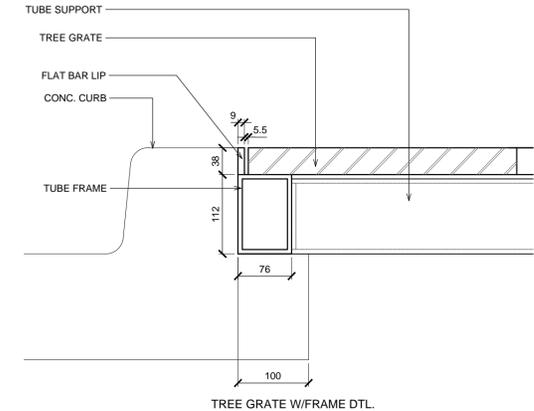
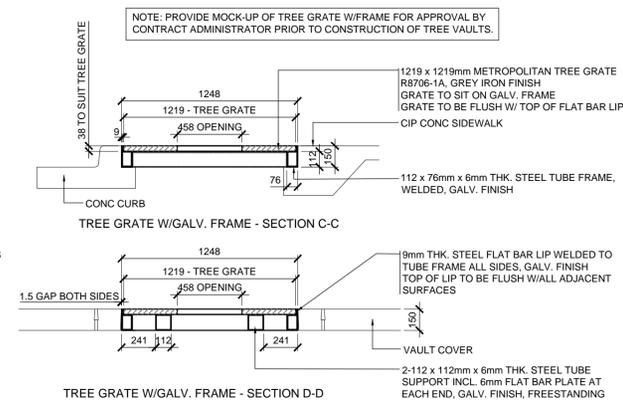
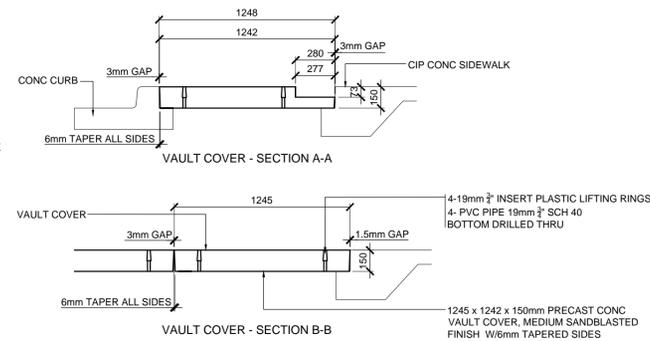
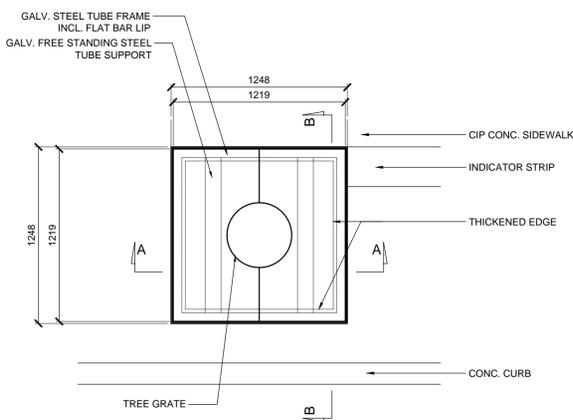
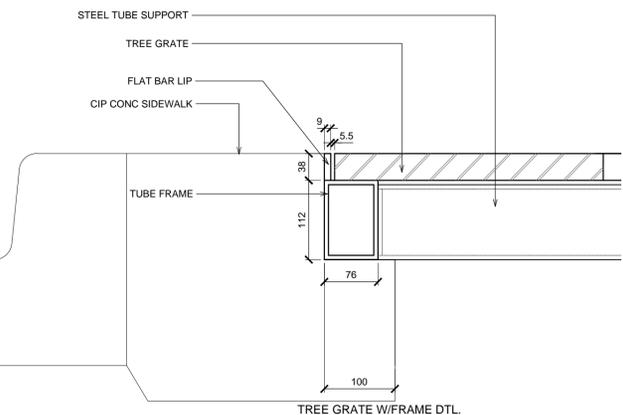




1
L3.4
CONC VAULT COVER & TREE GRATE W/FRAME NORTH SIDE B/T AMY & WATERFRONT
SCALE : 1:25

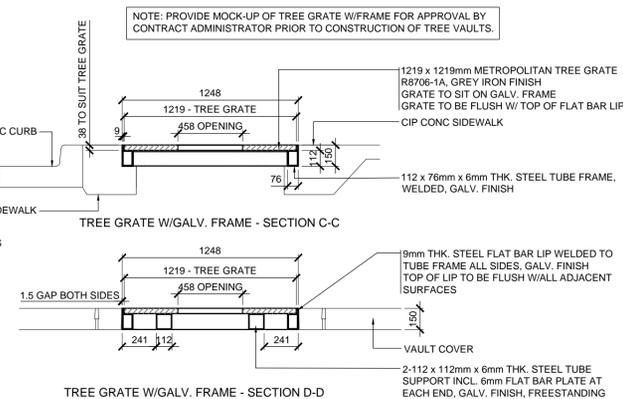

2
L3.4
CONC VAULT COVER & TREE GRATE W/FRAME NORTH & SOUTH SIDE B/T LILY & AMY
SCALE : 1:25

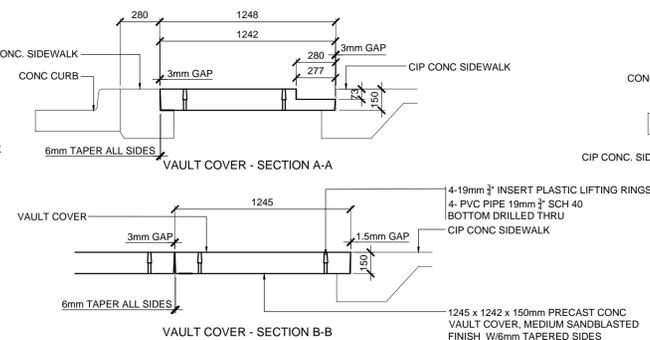

3
L3.4
TREE GRATE W/FRAME NORTH SIDE AT LILY
SCALE : 1:25

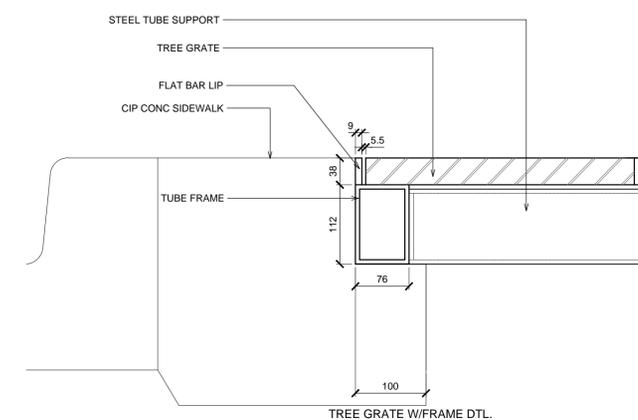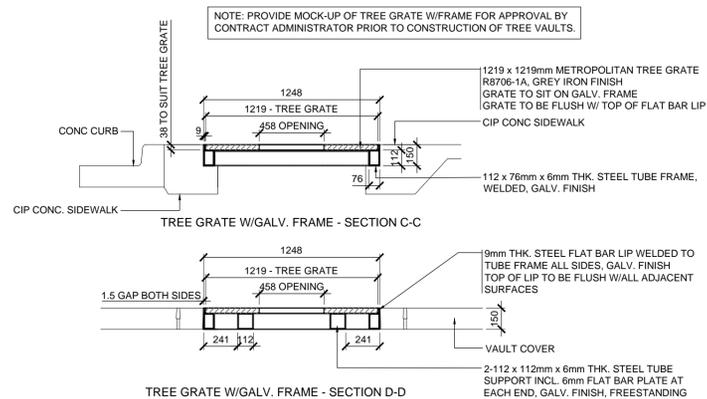

Feb 28, 2018 - 7:55am \\ps\HTFC_SERVER\2017\17-074_NEE_District_Street_Renewals\CAD\17-074_Sections & Details.dwg - tab:3.4.D

NOTE: These design documents are prepared solely for the use by the party with whom the design professional has entered into a contract and these are not representations of any kind made by the design professional to any party with whom the design professional has not entered into a contract.

LOCATIONS APPROVED UNDERGROUND STRUCTURES SIGNED BY: _____ DATE: _____ SUPV UG STRUCTURES		G.B.M. ELEV.			ENGINEER'S SEAL 	THE CITY OF WINNIPEG PUBLIC WORKS DEPARTMENT ENGINEERING SERVICES DIVISION 2018 NORTH EAST EXCHANGE DISTRICT STREET RENEWALS HARDSCAPE & SOFTSCAPE DETAILS	CITY DRAWING NUMBER
LOCATION OF UNDERGROUND STRUCTURES AS SHOWN ARE BASED ON THE BEST INFORMATION AVAILABLE BUT NO GUARANTEE IS GIVEN THAT ALL EXISTING UTILITIES ARE SHOWN OR THAT THE GIVEN LOCATIONS ARE EXACT CONFIRMATION OF EXISTENCE AND EXACT LOCATION OF ALL SERVICES MUST BE OBTAINED FROM THE INDIVIDUAL UTILITIES BEFORE PROCEEDING		DESIGNED BY: JH CHECKED BY: GM DRAWN BY: JH APPROVED BY: GM	HORIZ. SCALE: AS NOTED VERTICAL SCALE: AS NOTED	RELEASED FOR CONSTRUCTION DATE: 28/02/18	CONSULTANT ACAD DWS. NO. L3.4		SHEET 15 OF 19 BID NO. 61-2018