




1 BENCH - SURFACE MOUNTED  
L3.5 SCALE 1:15

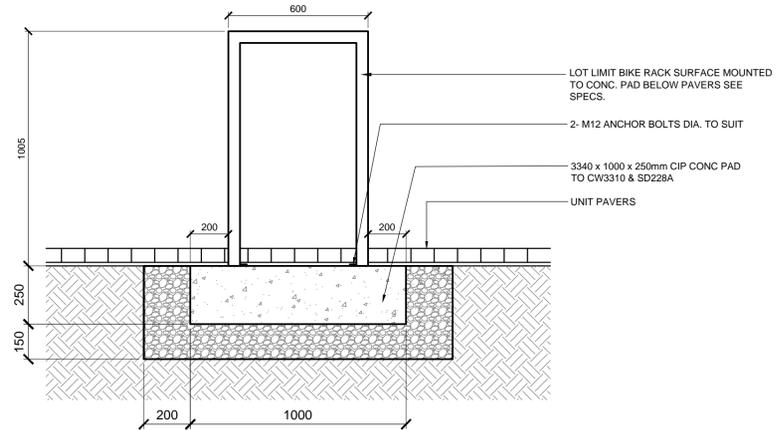

2 BENCH - SURFACE MOUNTED  
L3.5 SCALE 1:15

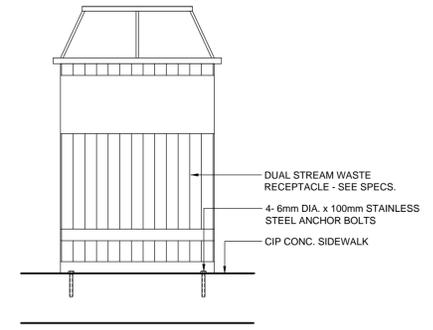

3 WASTE RECEPTACLE - SURFACE MOUNTED  
L3.5 SCALE 1:15

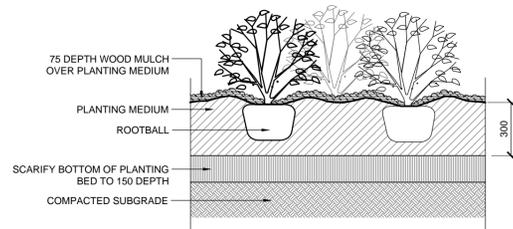

4 TYP. SHRUB PLANTING DETAIL  
L3.5 SCALE: NTS

Feb 28, 2018 - 7:56am \\ps\htfc\FILE\_SERVER\2017\17-074\_NEE\_District\_Street\_Renewals\CAD\17-074\_Sections & Details.dwg - tab:3.5.D

NOTE: These design documents are prepared solely for the use by the party with whom the design professional has entered into a contract and these are no representations of any kind made by the design professional to any party with whom the design professional has not entered into a contract.

<b>LOCATIONS APPROVED UNDERGROUND STRUCTURES</b> SIGNED BY: _____ DATE: _____ SUPV UG STRUCTURES		G.B.M. ELEV.				<b>THE CITY OF WINNIPEG</b> PUBLIC WORKS DEPARTMENT ENGINEERING SERVICES DIVISION 2018 NORTH EAST EXCHANGE DISTRICT STREET RENEWALS HARDSCAPE & SOFTSCAPE DETAILS	CITY DRAWING NUMBER
LOCATION OF UNDERGROUND STRUCTURES AS SHOWN ARE BASED ON THE BEST INFORMATION AVAILABLE BUT NO GUARANTEE IS GIVEN THAT ALL EXISTING UTILITIES ARE SHOWN OR THAT THE GIVEN LOCATIONS ARE EXACT CONFIRMATION OF EXISTENCE AND EXACT LOCATION OF ALL SERVICES MUST BE OBTAINED FROM THE INDIVIDUAL UTILITIES BEFORE PROCEEDING			DESIGNED BY: JH DRAWN BY: JH HOR. SCALE: AS NOTED VERTICAL: AS NOTED	CHECKED BY: GM APPROVED BY: GM RELEASED FOR CONSTRUCTION:	SHEET 16 OF 19 BID NO. 61-2018		
NO.	REVISIONS	DATE	BY	DATE	DATE	CONSULTANT ACAD DWG. NO. L3.5	
1	ISSUED FOR TENDER	28/02/18	JH				
1	ISSUED FOR UG REVIEW	11/01/18	JH				
				28/02/18			