

Two and Three Tier Timber Edging Around Play Area as per SCD 651-A (51LM)

Retain Existing Wood Fence

Installation of EWF is to include and Additional 150 MM of Drainage Layer Material

New Wood Bollards as per SCD 105-B (8)



KENSINGTON STREET

Pick Up and Install Waste Receptacle as Per SCD 119

Pick Up and Install Benches as per SCD 121-A

Single Tier Timber Edging as per SCD 651 (5.5LM)


Pick Up and Install Double-Sided Park Sign as per SCD 153

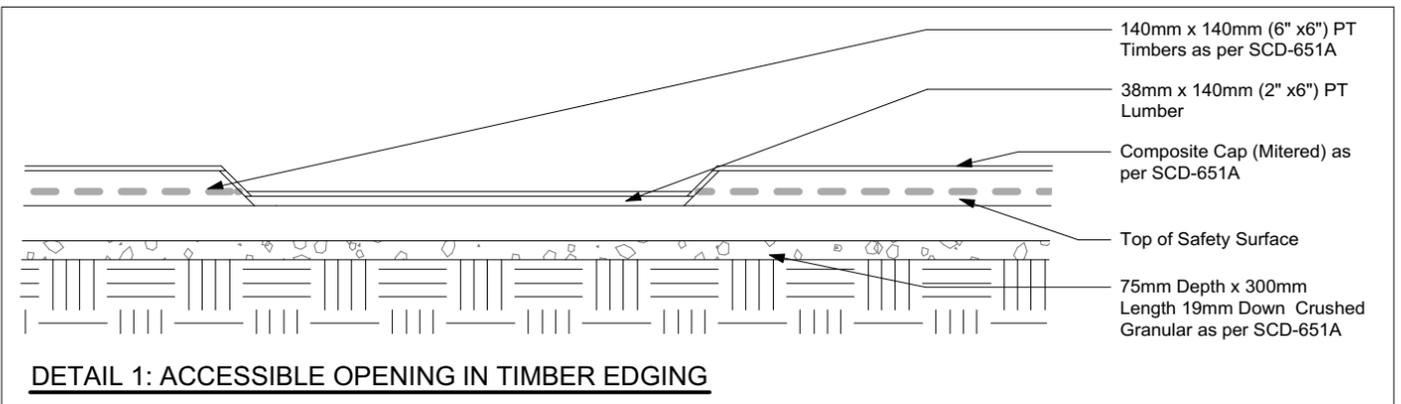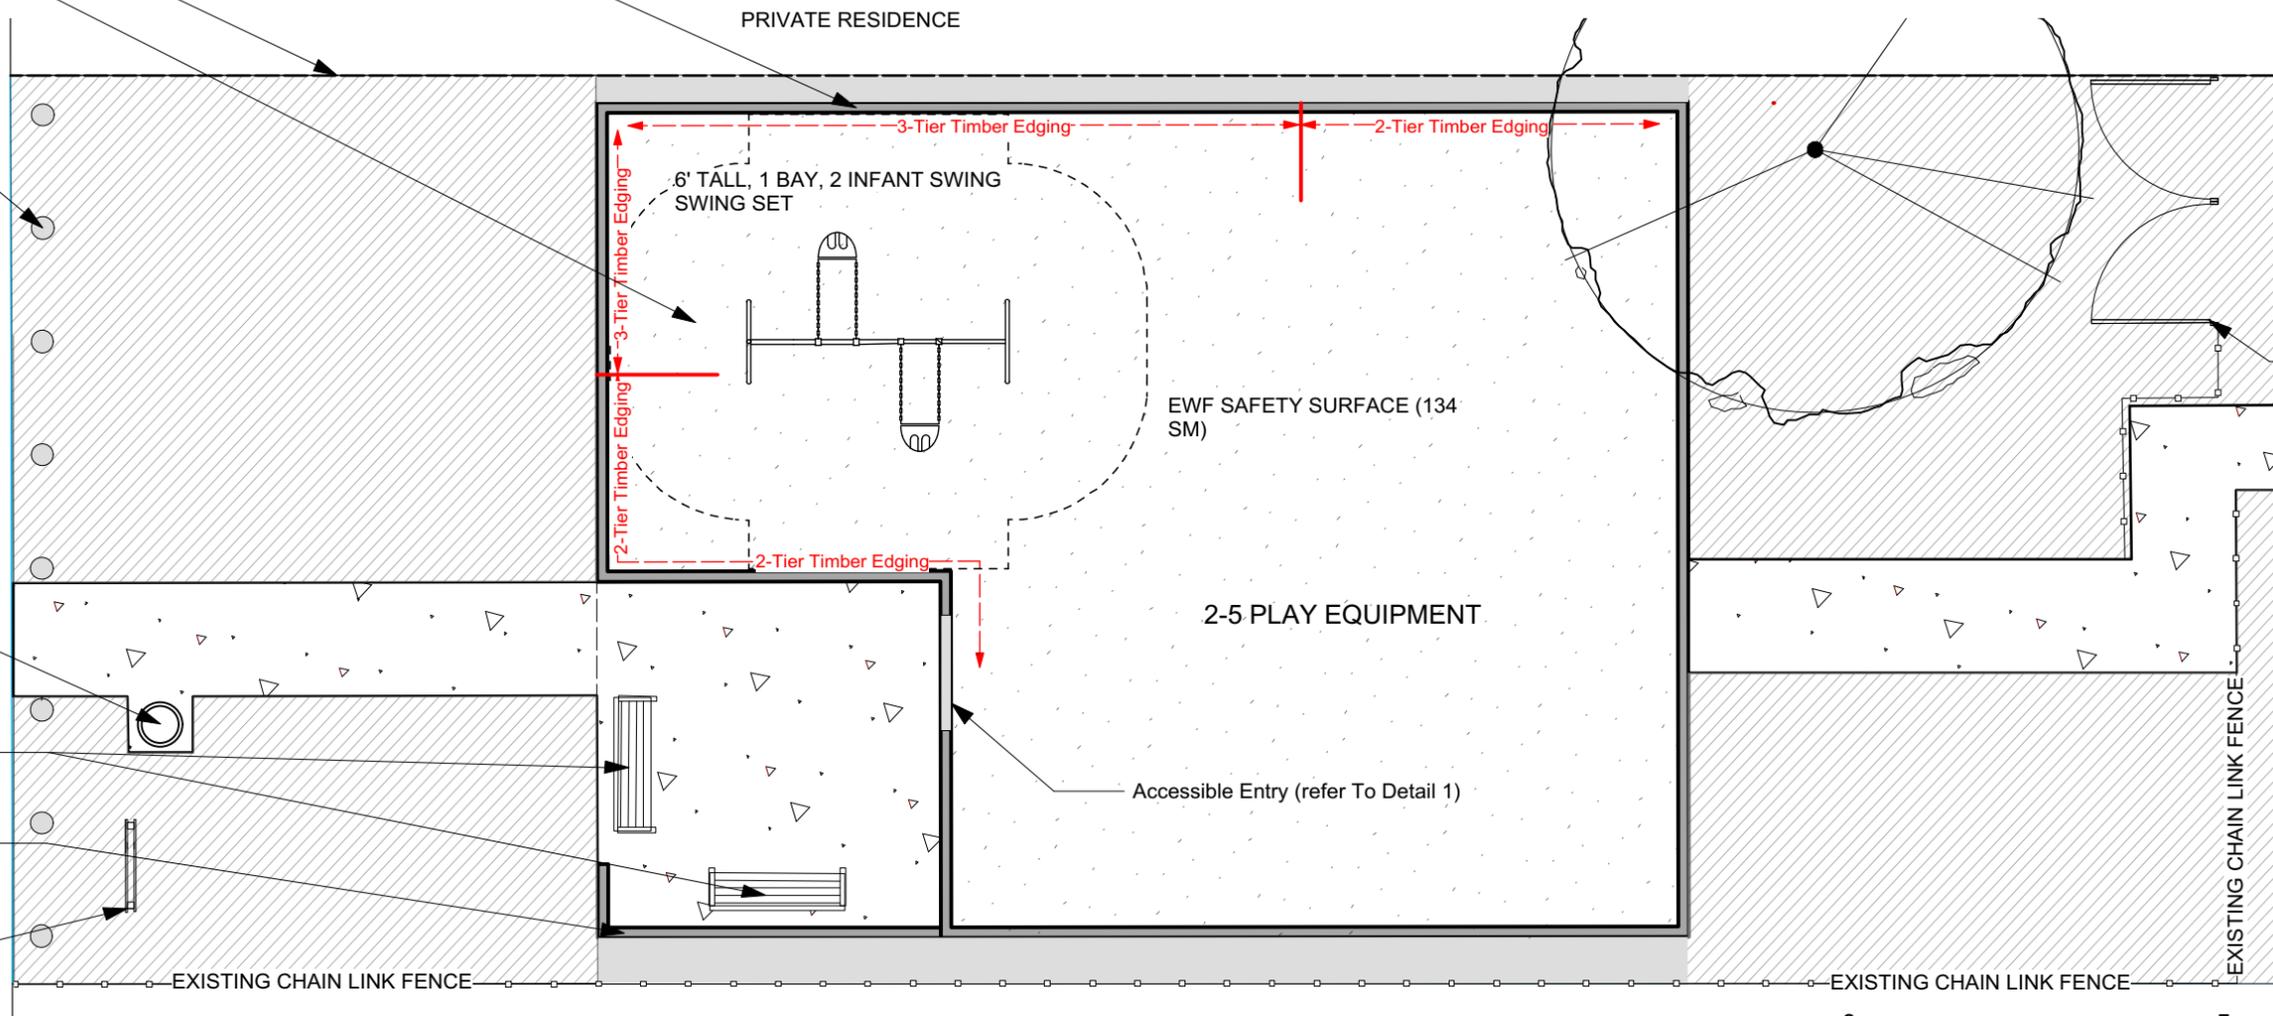

 New Topsoil and Sod (165 SM)

 Pea Stone and Geotextile Weed Barrier (14 SM)

 Engineered wood Fiber Safety Surface w/ Associated Drainage (135 SM)

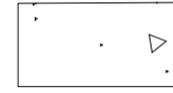 New Compacted Granular Path and Seating Area (49 SM)

CONTRACTOR TO CONFIRM ALL DIMENSIONS AND REPORT ANY DISCREPANCIES TO CONTRACT ADMINISTRATOR PRIOR TO CONSTRUCTION. LOCATION OF UNDERGROUND STRUCTURES AS SHOWN ARE BASED ON THE BEST INFORMATION AVAILABLE BUT NO GUARANTEE IS GIVEN THAT ALL EXISTING UTILITIES ARE SHOWN OR THAT THE GIVEN LOCATIONS ARE EXACT. CONFIRMATION OF EXISTENCE AND EXACT LOCATION OF ALL SERVICES MUST BE OBTAINED FROM THE INDIVIDUAL UTILITIES BEFORE PROCEEDING WITH CONSTRUCTION.



THE CITY OF WINNIPEG
 Planning, Property and Development Department
 Planning and Land Use Division
 Unit 15 - 30 Fort Street, Winnipeg, MB, (R3C 4X5)

DESIGNED BY	IM	CHECKED BY	
DRAWN BY	IM	APPROVED BY	
HORIZ. SCALE	1:100		
VERT. SCALE			
DATE	July 2018		
		MANAGER, PARK AND OPEN SPACES	DATE
		MANAGER, PLANNING AND LAND USE DIVISION	DATE

DRAWING TITLE
LUIGI D'OTTAVIO PLAYGROUND REDEVELOPMENT

Materials Plan

SITE ADDRESS **371 Kensington Street**

DRAWING NO.
K20-B4

BID OPPORTUNITY NO.
652-2018