

NOTES:


1. Dimensions are in metres
2. Dimensions of play area are to **outside** of timbers
3. Contract Administrator to approve layout prior to construction

PRIVATE RESIDENCE




KENSINGTON STREET

LANE

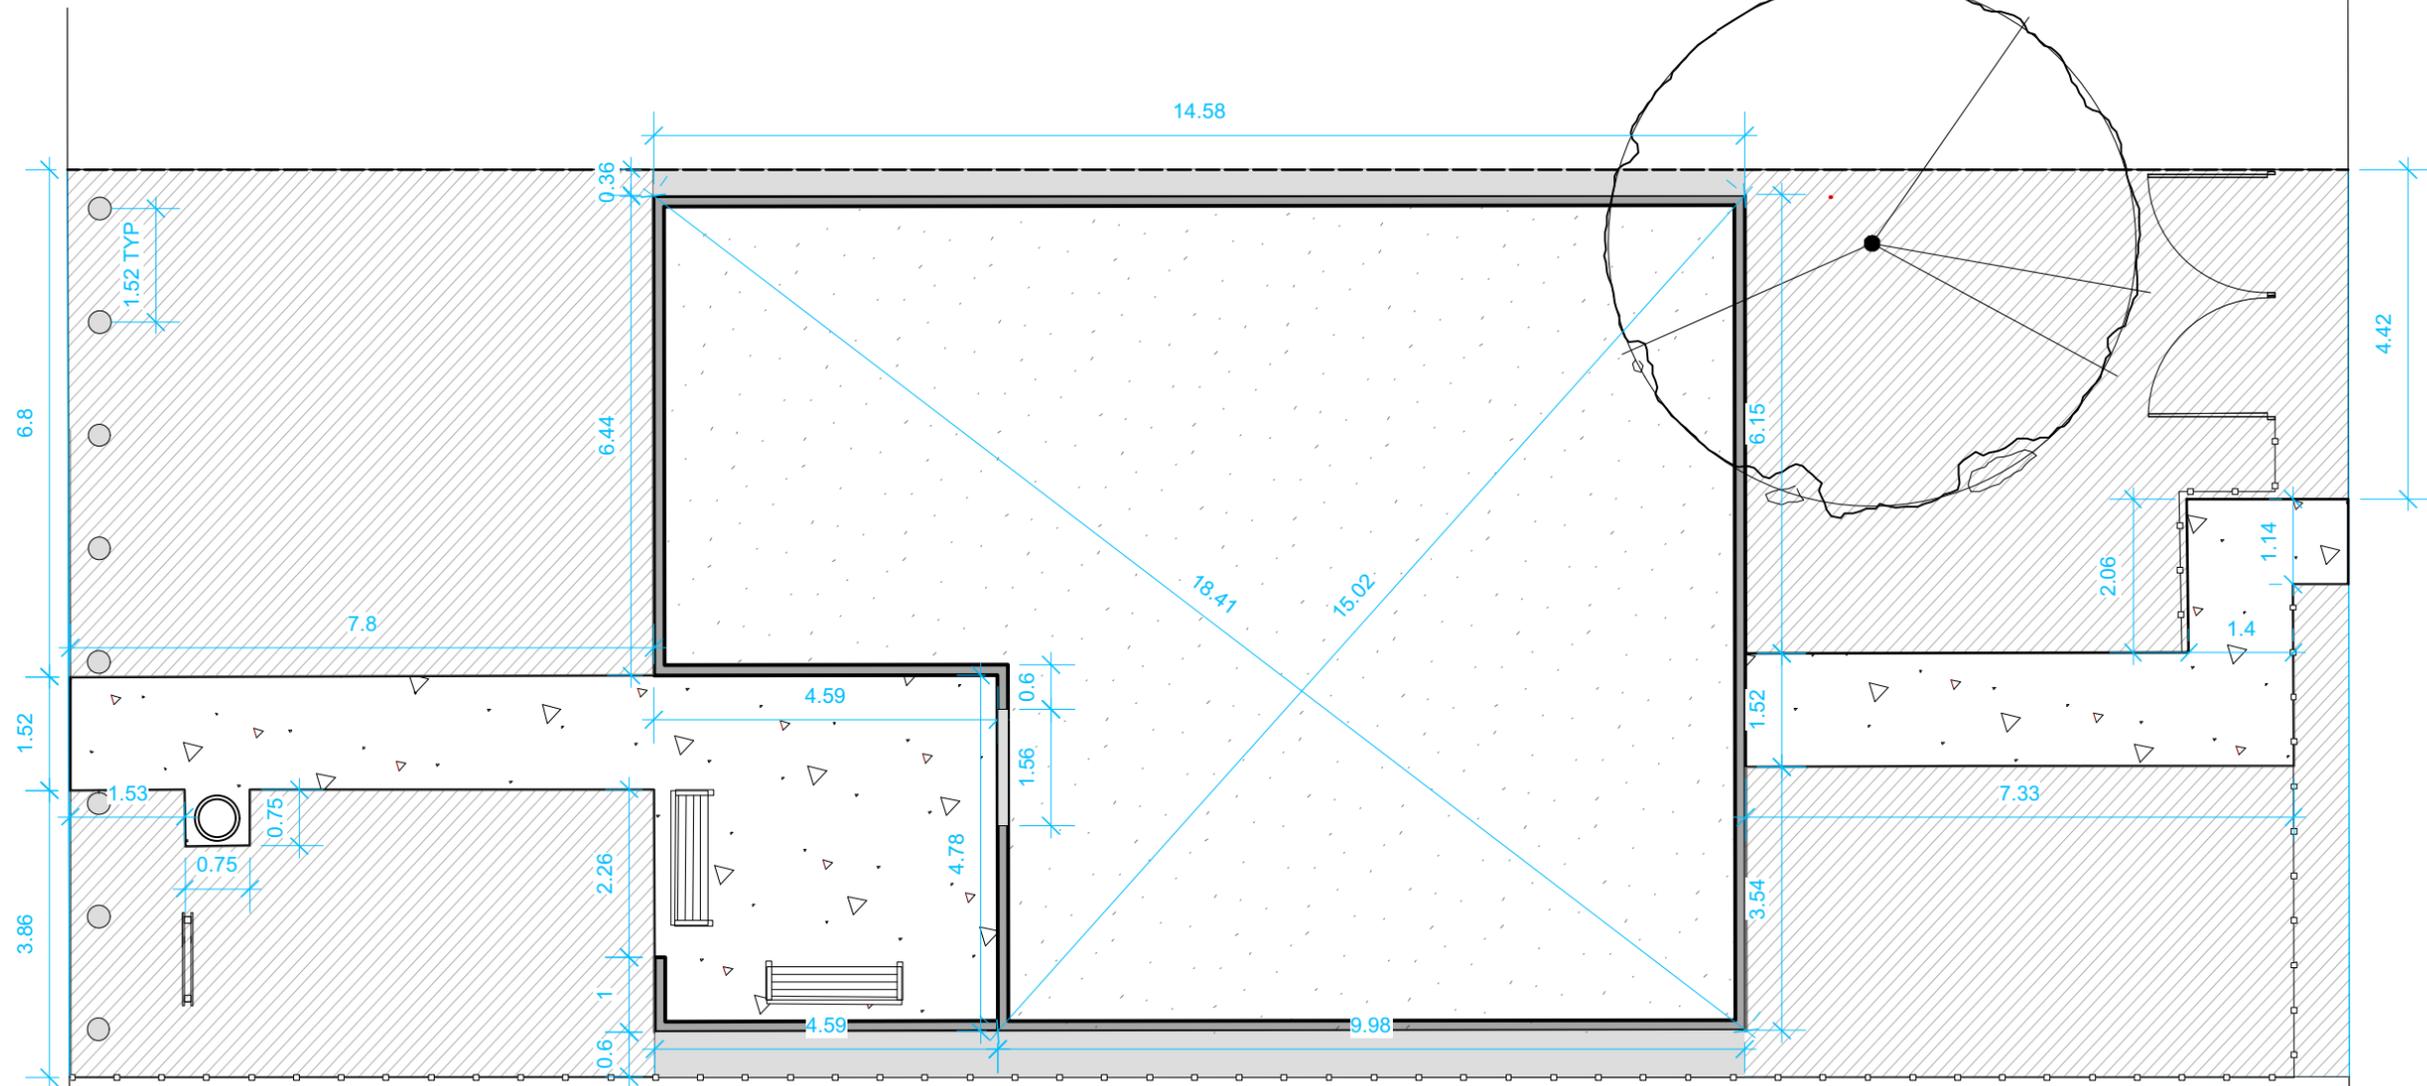

PRIVATE CHAIN LINK FENCING

PRIVATE RESIDENCE

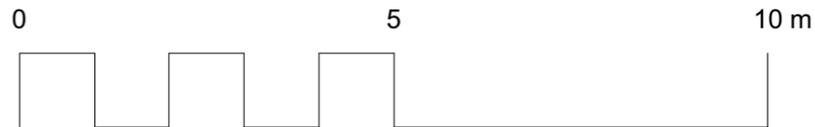

CONTRACTOR TO CONFIRM ALL DIMENSIONS AND REPORT ANY DISCREPANCIES TO CONTRACT ADMINISTRATOR PRIOR TO CONSTRUCTION. LOCATION OF UNDERGROUND STRUCTURES AS SHOWN ARE BASED ON THE BEST INFORMATION AVAILABLE BUT NO GUARANTEE IS GIVEN THAT ALL EXISTING UTILITIES ARE SHOWN OR THAT THE GIVEN LOCATIONS ARE EXACT. CONFIRMATION OF EXISTENCE AND EXACT LOCATION OF ALL SERVICES MUST BE OBTAINED FROM THE INDIVIDUAL UTILITIES BEFORE PROCEEDING WITH CONSTRUCTION.



THE CITY OF WINNIPEG
 Planning, Property and Development Department
 Planning and Land Use Division
 Unit 15 - 30 Fort Street, Winnipeg, MB, (R3C 4X5)

DESIGNED BY	IM	CHECKED BY	
DRAWN BY	IM	APPROVED BY	
HORIZ. SCALE	1:100		
VERT. SCALE			
DATE	July 2018		
		MANAGER, PARK AND OPEN SPACES	DATE
		MANAGER, PLANNING AND LAND USE DIVISION	DATE

DRAWING TITLE	LUIGI D'OTTAVIO PLAYGROUND REDEVELOPMENT
	Layout Plan
SITE ADDRESS	371 Kensington Street

DRAWING NO.	K20-B6
BID OPPORTUNITY NO.	652-2018