

THIS DRAWING SHALL NOT BE SCALED. FOLLOW GIVEN DIMENSIONS ONLY.

DIMENSIONS ARE IN MILLIMETERS (mm) UNLESS OTHERWISE NOTED.

THE CONTRACTOR SHALL SATISFY HIM/HERSELF THAT ALL DIMENSIONS AND INFORMATION ARE CORRECT.

PRIOR TO THE COMMENCEMENT OF WORK REPORT ANY DISCREPANCIES TO THE CONTRACT ADMINISTRATOR.

VARIATIONS AND MODIFICATIONS TO WORK WILL NOT BE ALLOWED WITHOUT THE WRITTEN PERMISSION OF THE CONTRACT ADMINISTRATOR.

THIS DRAWING SHALL NOT BE USED FOR CONSTRUCTION PURPOSES UNTIL APPROVED BY CONTRACT ADMINISTRATOR AND AUTHORIZED BY THE CITY OF WINNIPEG.

ALL WORK TO CONFORM TO CURRENT CITY OF WINNIPEG STANDARD CONSTRUCTION SPECIFICATIONS AND DETAILS UNLESS OTHERWISE NOTED.

ALL EXISTING ROADS, SIDEWALKS, CURBS, BOLLARDS, PAVING, SOD, ETC. DAMAGED DURING CONSTRUCTION TO BE REPAIRED TO THE CITY OF WINNIPEG STANDARDS AT THE CONTRACTORS EXPENSE.

PROTECT EXISTING TREES TO REMAIN AS PER CW1130

ASPHALT SLOPE NOT TO EXCEED 5% AND CROSS SLOPE NOT TO EXCEED 2%

No.	Date	Appr	Revision Notes
A	July	9/18	ISSUED FOR REVIEW

Consultant	
 little bluestem landscape architecture and design	
139 MORLEY AVE WINNIPEG, MB	


Project Title	
HEADMASTER PARK 270 HEADMASTER ROW	

Sheet Title	
Materials and Grading	

Project Manager	DG	Project ID	662-2018
Drawn By	TB / KR	Scale	1:100
Reviewed By		Sheet No.	L1.1
Date	2018-07-05		
CAD File Name			

LEGEND

-  WATER MAIN
-  SEWER MAIN
-  PARK BOUNDARY
-  EXISTING DECIDUOUS TREES TO MAINTAIN
-  EXISTING CONIFERIOUS TREES TO MAINTAIN
-  PROPOSED DECIDUOUS TREE
-  EXISTING LIGHT STANDARD
-  SAFETY SURFACING
-  SOD
-  ASPHALT
-  CONCRETE
-  1% PROPOSED SLOPE
-  +100080 EXISTING GRADE
-  +100080 PROPOSED GRADE
-  TOT TOP OF TIMBER
-  TOSS TOP OF SAFETY SURFACE

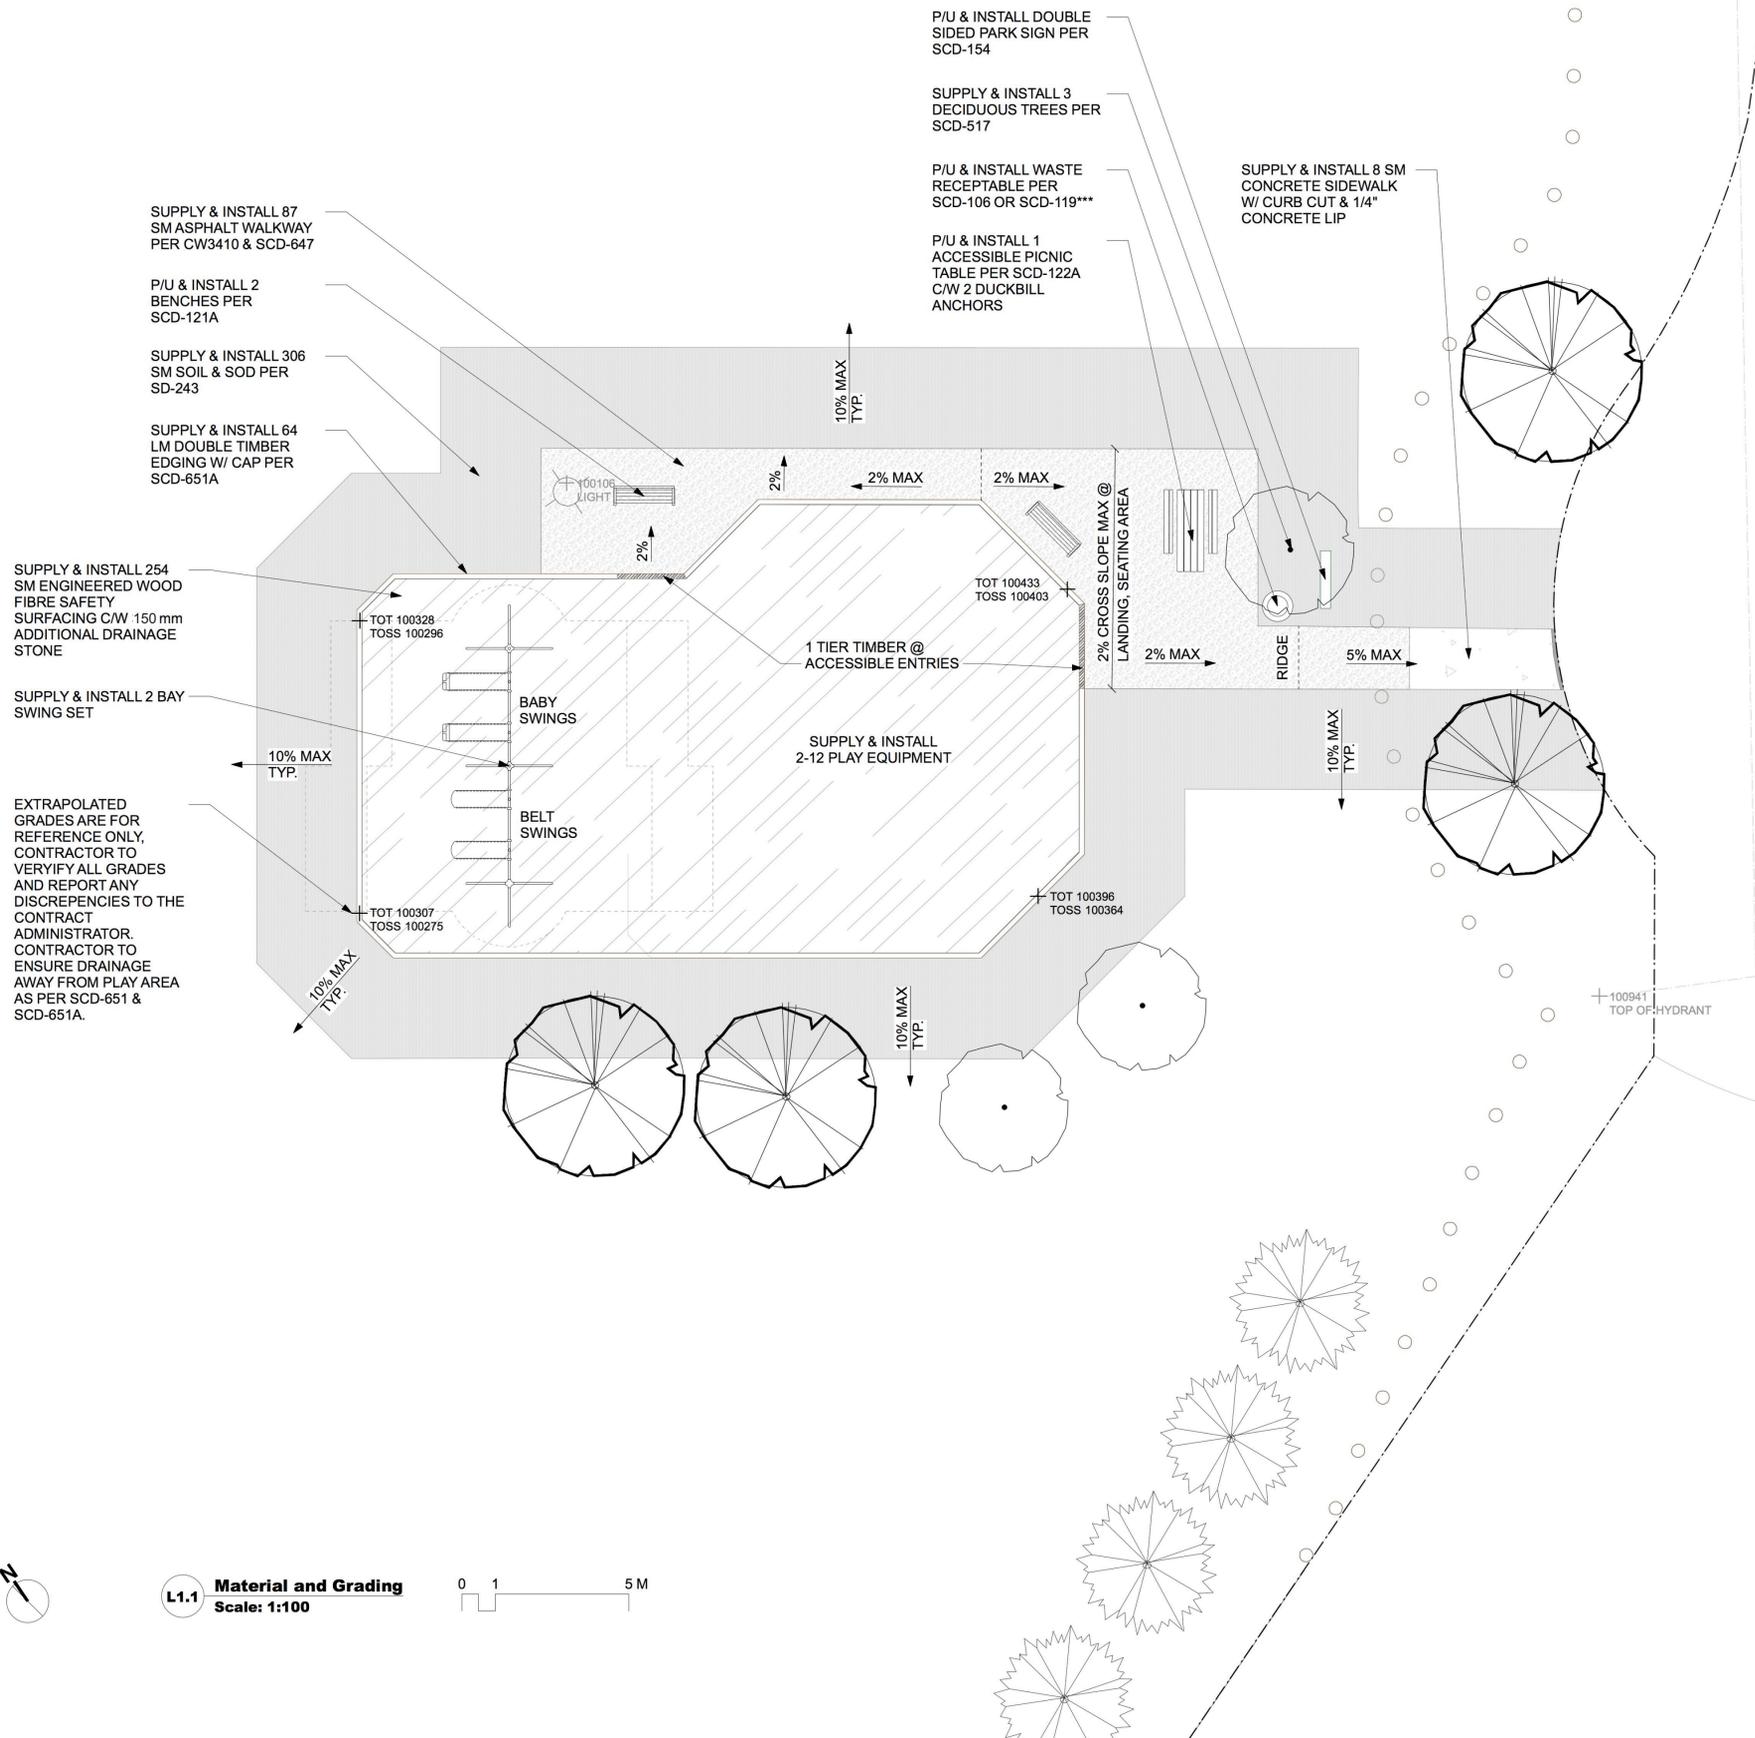

- SUPPLY & INSTALL 87 SM ASPHALT WALKWAY PER CW3410 & SCD-647
- P/U & INSTALL 2 BENCHES PER SCD-121A
- SUPPLY & INSTALL 306 SM SOIL & SOD PER SD-243
- SUPPLY & INSTALL 64 LM DOUBLE TIMBER EDGING W/ CAP PER SCD-651A
- SUPPLY & INSTALL 254 SM ENGINEERED WOOD FIBRE SAFETY SURFACING C/W 150 mm ADDITIONAL DRAINAGE STONE
- SUPPLY & INSTALL 2 BAY SWING SET
- EXTRAPOLATED GRADES ARE FOR REFERENCE ONLY, CONTRACTOR TO VERIFY ALL GRADES AND REPORT ANY DISCREPANCIES TO THE CONTRACT ADMINISTRATOR. CONTRACTOR TO ENSURE DRAINAGE AWAY FROM PLAY AREA AS PER SCD-651 & SCD-651A.

- P/U & INSTALL DOUBLE SIDED PARK SIGN PER SCD-154
- SUPPLY & INSTALL 3 DECIDUOUS TREES PER SCD-517
- P/U & INSTALL WASTE RECEPTABLE PER SCD-106 OR SCD-119***
- P/U & INSTALL 1 ACCESSIBLE PICNIC TABLE PER SCD-122A C/W 2 DUCKBILL ANCHORS
- SUPPLY & INSTALL 8 SM CONCRETE SIDEWALK W/ CURB CUT & 1/4" CONCRETE LIP

L1.1 Material and Grading
Scale: 1:100