




1 CROSS SECTION - COURT REMOVALS & REPAIRS  
SCALE 1:100

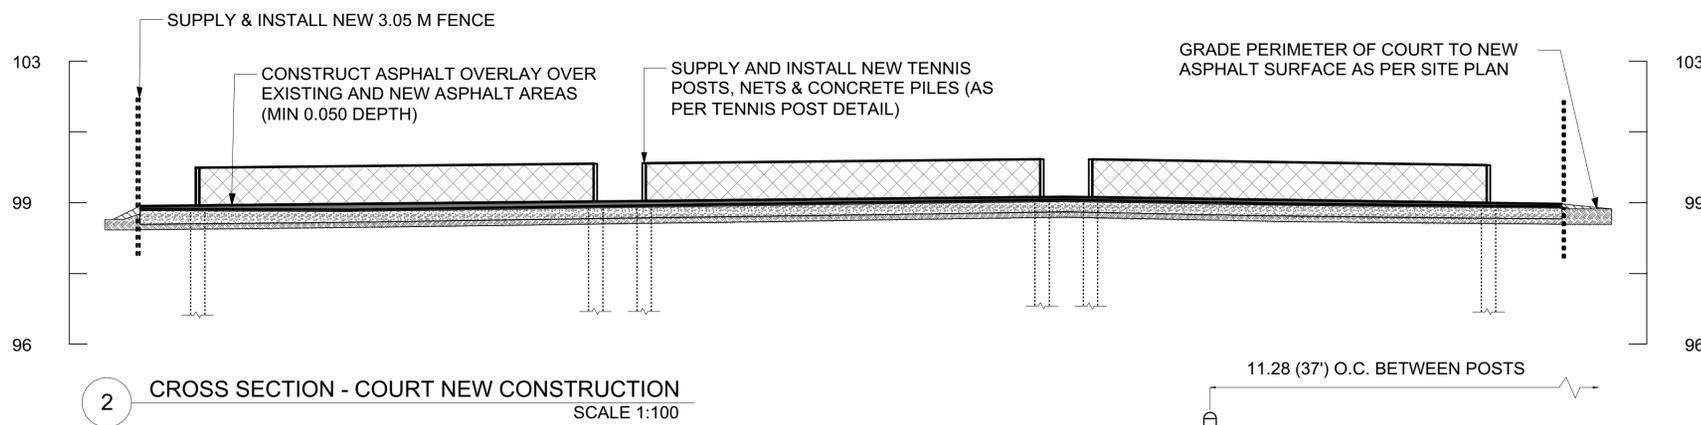



2 CROSS SECTION - COURT NEW CONSTRUCTION  
SCALE 1:100

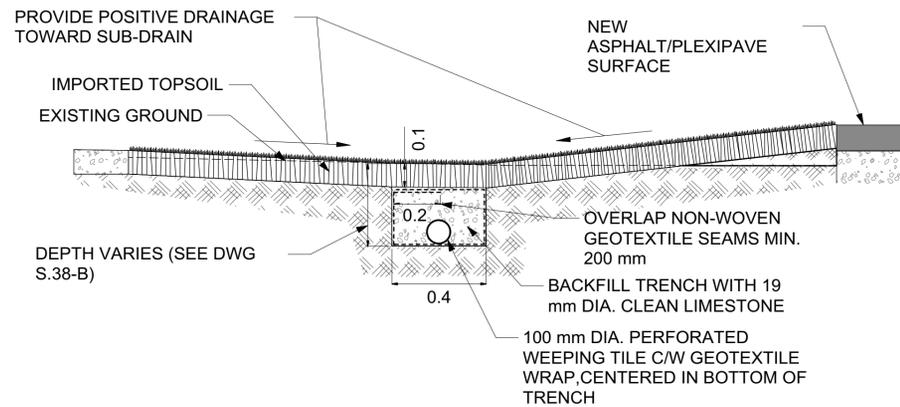

3 CROSS SECTION - SUB-DRAIN  
SCALE 1:15

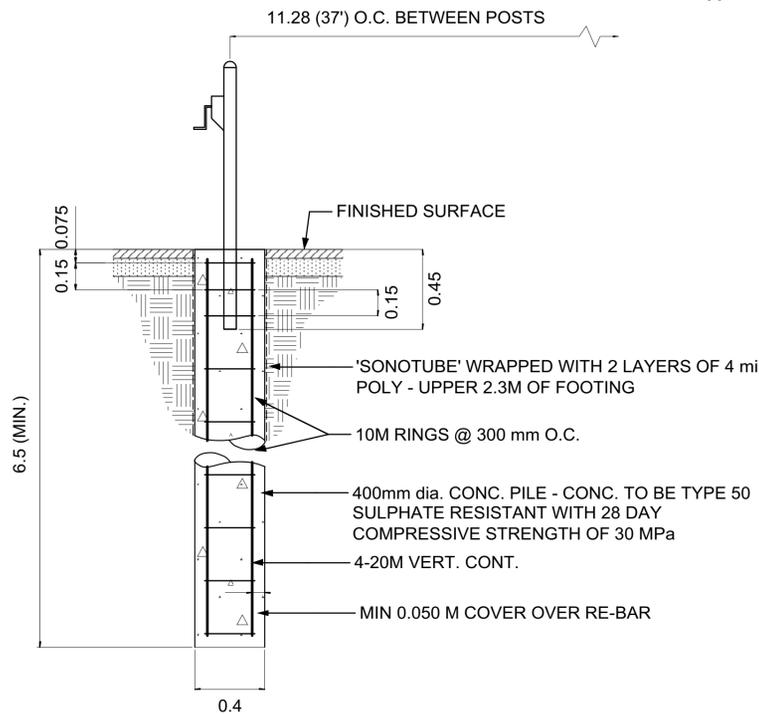

2 DETAIL - TENNIS POST C/W C.I.P. PILE  
NTS

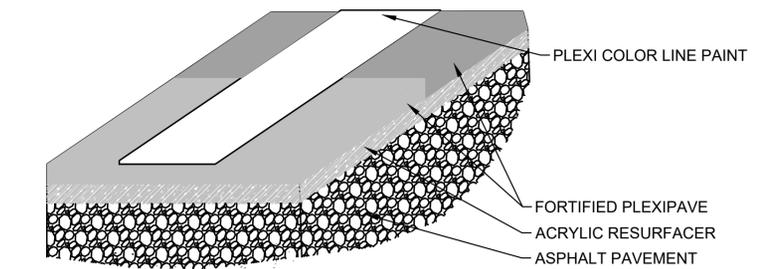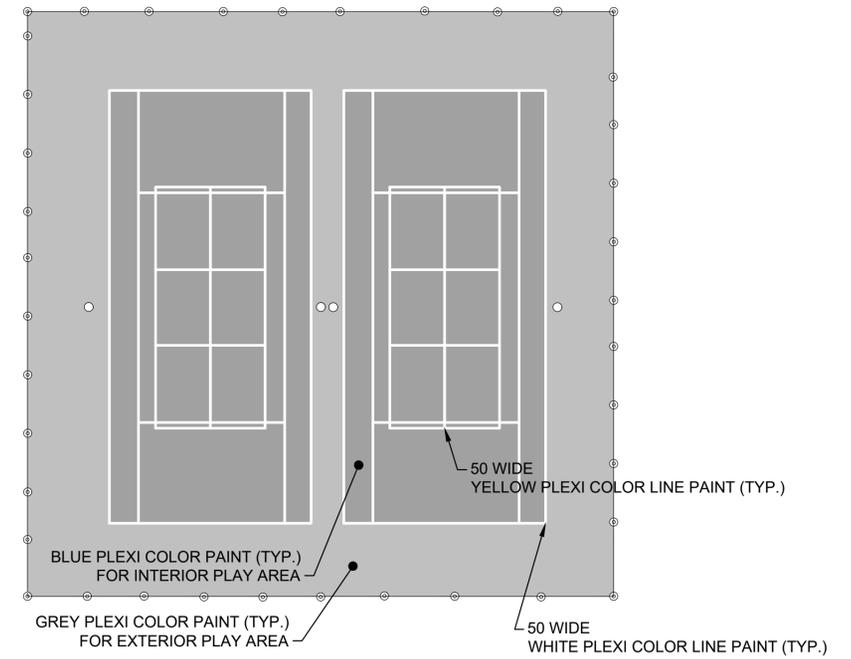

1 DETAIL - PLEXIPAVE SURFACING  
NTS

- NOTES:
1. THE CONTRACTOR SHALL OBTAIN ALL NECESSARY PERMITS, PAY ALL NECESSARY FEES AND GIVE ALL NECESSARY NOTICES.
  2. REMOVE SURROUNDING FENCE AND POSTS AROUND RECONSTRUCTION. INSTALL NEW FENCE AND POSTS SURROUNDING RECONSTRUCTION.
  3. CONTRACTOR SHALL TAKE PRECAUTIONARY STEPS TO PROTECT EXISTING TREES WITHIN THE LIMITS OF ACTIVITIES AS OUTLINED IN THE SPECIFICATIONS
  4. CONTRACTOR TO CONFIRM THE LOCATION OF ALL UTILITIES/SERVICES IN THE FIELD PRIOR TO CONSTRUCTION
  5. THE CONTRACTOR SHALL PROVIDE CONSTRUCTION LAYOUT THROUGHOUT THE PROJECT.
  6. THE CONTRACTOR SHALL MAINTAIN ONE SET OF PLANS ON SITE IN WHICH THE CONTRACTOR SHALL CLEARLY NOTE ALL AS-BUILT INFORMATION AS THE PROJECT PROGRESSES
  7. PLEXIPAVE SURFACING AND COLOR LINE PAINTING SHALL BE APPLIED IN ADHERENCE TO MANUFACTURERS DIRECTIONS AND SPECIFICATIONS.
  8. RESTORATION OF THE SITE TO EQUAL OR BETTER CONDITION TO BE COMPLETED IMMEDIATELY FOLLOWING CONSTRUCTION ACTIVITIES AT CONTRACTORS EXPENSE.
  9. INSTALL TEMPORARY FENCING AROUND CONSTRUCTION AREA
  10. MAINTAIN DIMENSIONS AND LOCATIONS OF EXISTING GATES UPON INSTALLATION OF NEW FENCE

CONTRACTOR TO CONFIRM ALL DIMENSIONS AND REPORT ANY DISCREPANCIES TO CONTRACT ADMINISTRATOR PRIOR TO CONSTRUCTION. LOCATION OF UNDERGROUND STRUCTURES AS SHOWN ARE BASED ON THE BEST INFORMATION AVAILABLE BUT NO GUARANTEE IS GIVEN THAT ALL EXISTING UTILITIES ARE SHOWN OR THAT THE GIVEN LOCATIONS ARE EXACT. CONFIRMATION OF EXISTENCE AND EXACT LOCATION OF ALL SERVICES MUST BE OBTAINED FROM THE INDIVIDUAL UTILITIES BEFORE PROCEEDING WITH CONSTRUCTION.



THE CITY OF WINNIPEG  
Planning, Property and Development Department  
Planning and Land Use Division  
Unit 15 - 30 Fort Street, Winnipeg, MB, (R3C 4X5)

DESIGNED BY	SR	CHECKED BY	
DRAWN BY	SR	APPROVED BY	MANAGER, PARK AND OPEN SPACES
HORIZ. SCALE	SEE DWG		DATE
VERT. SCALE			
DATE	July 2018		DATE
		MANAGER, PLANNING AND LAND USE DIVISION	

DRAWING TITLE  
**Sir John Franklin Park**  
**Tennis Court Rehabilitation & Associated Works**  
**Sections & Details**

SITE ADDRESS 1405 Wellington Crescent

DRAWING NO.  
**S.38-C**  
BID OPPORTUNITY NO.  
**665-2018**