


**1 NEW FENCE LOCATION**  
Scale: 1:1000

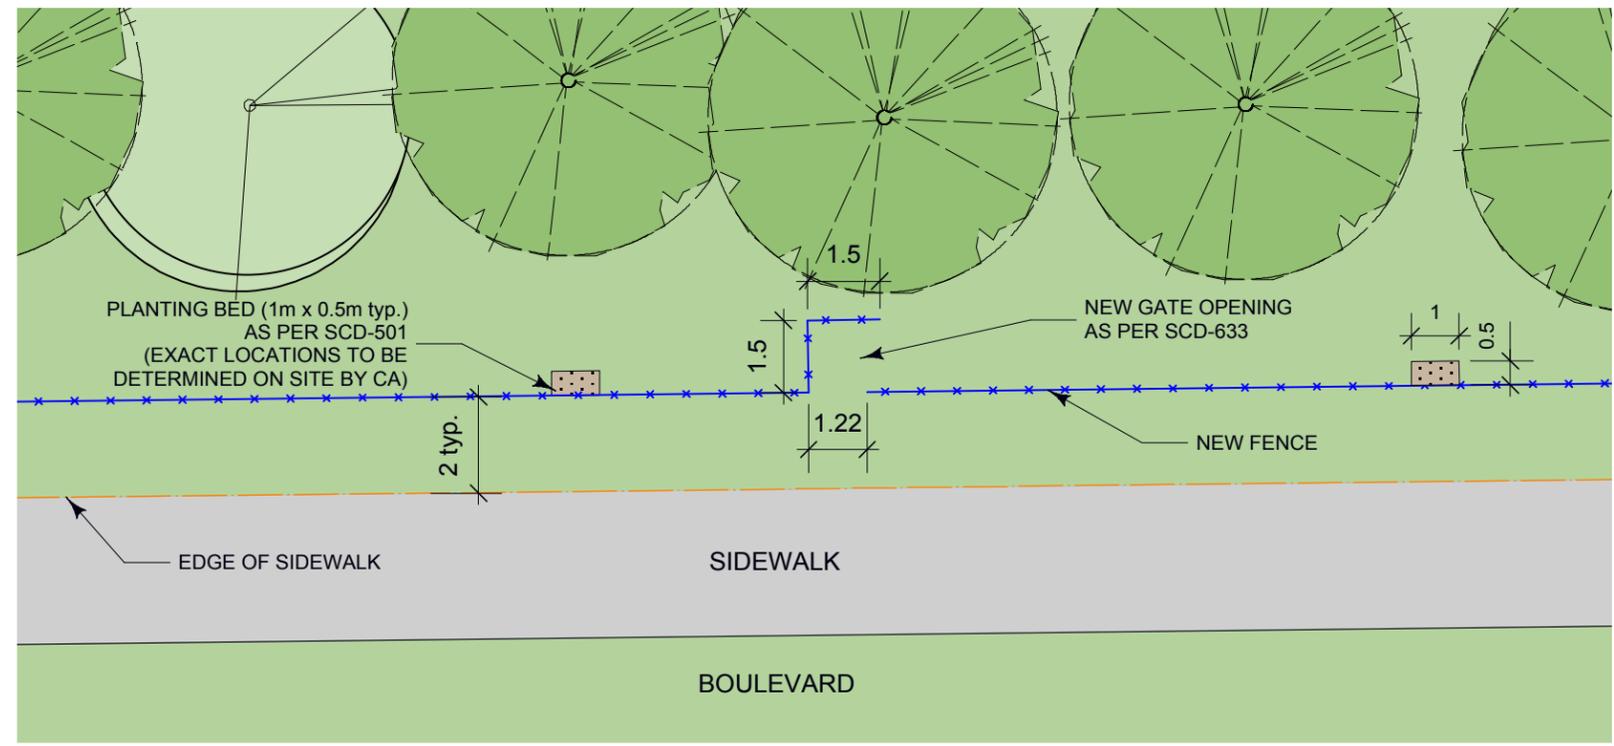

**2 BAFFLE GATE & PLANTING BED DIMENSIONS**  
Scale: 1:150

**NOTES:**

- All work to conform to current City of Winnipeg Standard Construction Specifications.
- Dimensions are in meters unless otherwise noted.
- Report any discrepancies to the Contract Administrator immediately.
- Do not scale drawing.
- Protect existing trees as per CW1130.

**LEGEND**

- Property Line
- Existing Sidewalk
- Edge of Existing Road
- Proposed New Fence
- Existing Bollards
- Existing Trees
- Proposed Trees by Others

CONTRACTOR TO CONFIRM ALL DIMENSIONS AND REPORT ANY DISCREPANCIES TO CONTRACT ADMINISTRATOR PRIOR TO CONSTRUCTION. LOCATION OF UNDERGROUND STRUCTURES AS SHOWN ARE BASED ON THE BEST INFORMATION AVAILABLE BUT NO GUARANTEE IS GIVEN THAT ALL EXISTING UTILITIES ARE SHOWN OR THAT THE GIVEN LOCATIONS ARE EXACT. CONFIRMATION OF EXISTENCE AND EXACT LOCATION OF ALL SERVICES MUST BE OBTAINED FROM THE INDIVIDUAL UTILITIES BEFORE PROCEEDING WITH CONSTRUCTION.

DESIGNED BY	NS	CHECKED BY	
DRAWN BY	NS	APPROVED BY	
HORIZ. SCALE			
VERT. SCALE			
DATE	July 2018		

DRAWING TITLE	DRAWING NO.
<b>Grant Park Athletic Field Fence Replacement Proposed Layout</b>	<b>G.14-J.2</b>
SITE ADDRESS 500 Nathaniel Street	BID OPPORTUNITY NO. <b>677-2018</b>