


NOTES


1. FOR GENERAL NOTES, REFER TO DWG. S0001

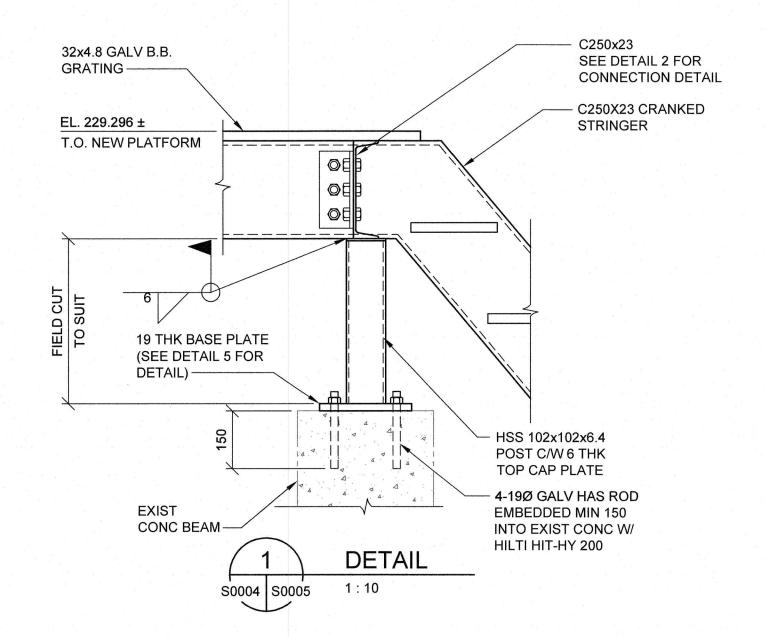

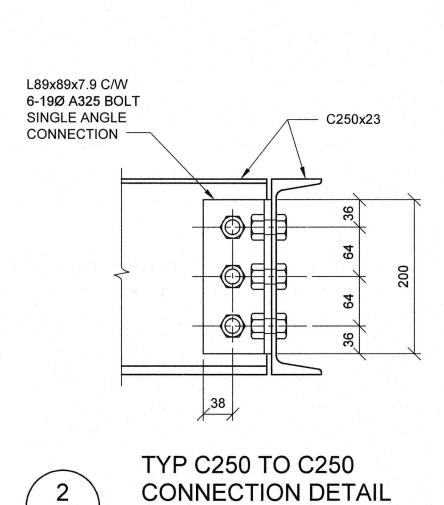



1:5

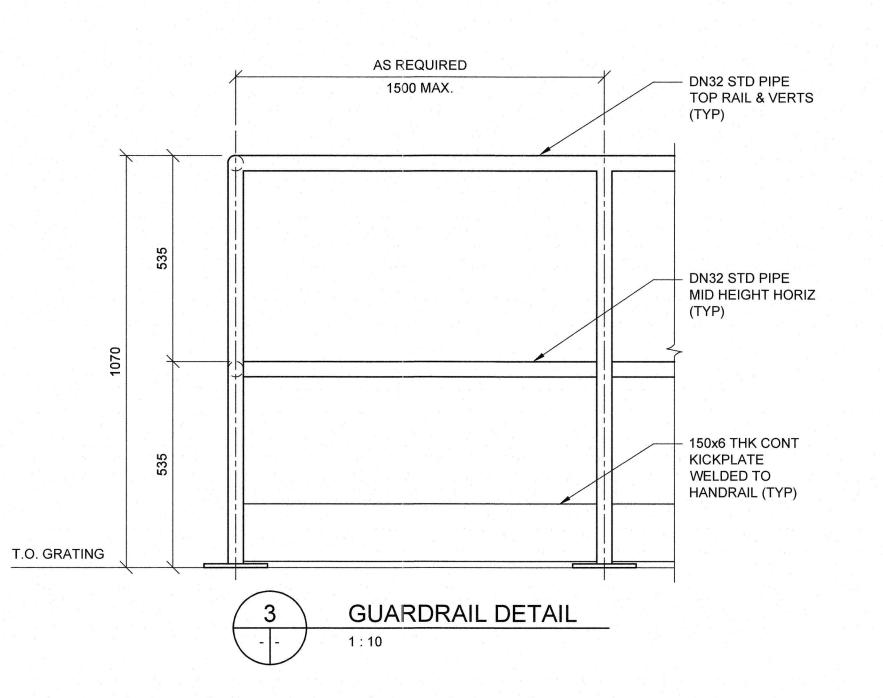


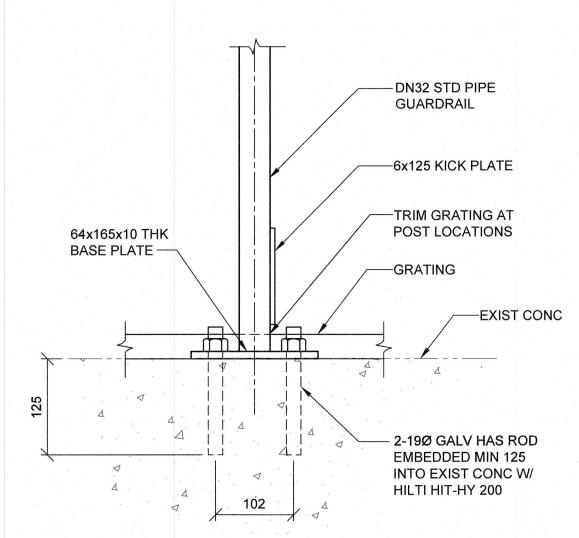




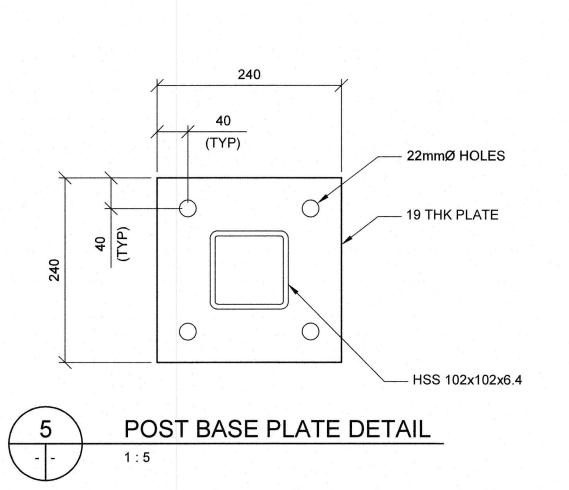

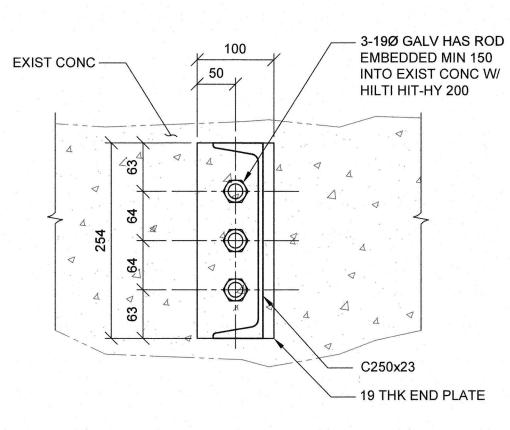

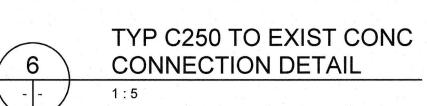

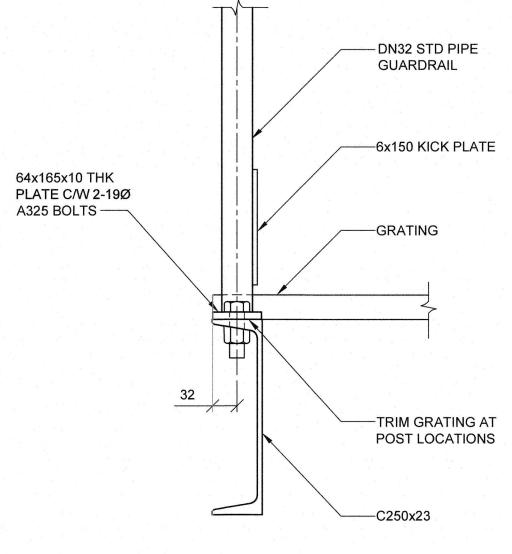





	Certificate of Authorization Tetra Tech Canada Inc. No. 6499	7 H 7 H 1 H	SUPR. U/G STRUCTURES DATE COMMITTEE NOTE: LOCATION OF UNDERGROUND STRUCTURE
PF PRO OF WIL THIS	NFORMATION CONTAINED ON THIS DRAWING HA REPARED SOLELY FOR THE OWNER FOR USE ON DJECT AND IS COPYRIGHTED. ANY UNAUTHORIZE THIS INFORMATION IS A BREACH OF COPYRIGHT BE PURSUED AS SUCH. USE OF THE INFORMATI DRAWING IN WHOLE OR IN PART OTHER THAN FOR	THIS D USE F AND ON ON	AS SHOWN ARE BASED ON THE BEST INFORMATION AVAILABLE BUT NO GUARAN IS GIVEN THAT ALL EXISTING UTILITIES ARE SHOWN OR THAT THE GIVEN LOCATIONS A EXACT. CONFIRMATION OF EXISTENCE AN EXACT LOCATION OF ALL SERVICES MUST OBTAINED FROM THE INDIVIDUAL UTILITIES BEFORE PROCEEDING WITH CONSTRUCTION

LOCATION APPROVED	B.M. ELEV. F.B.						
UNDERGROUND STRUCTURES SUPR U/G STRUCTURES DATE COMMITTEE					TETRA TEC		
NOTE:					DESIGNED MS	CHECKED	T REGIS
LOCATION OF UNDERGROUND STRUCTURES AS SHOWN ARE BASED ON THE BEST INFORMATION AVAILABLE BUT NO GUARANTEE IS GIVEN THAT ALL EXISTING UTILITIES ARE					DRAWN BY EV/HA	APPROVED BY	- SIE
SHOWN OR THAT THE GIVEN LOCATIONS ARE EXACT. CONFIRMATION OF EXISTENCE AND					HOR. SCALE: AS NOTED	RELEASED FOR CONSTRUCTION	CONSI
EXACT LOCATION OF ALL SERVICES MUST BE OBTAINED FROM THE INDIVIDUAL UTILITIES	00	ISSUED FOR TENDER	18.08.02	MS	VERTICAL:		1800
BEFORE PROCEEDING WITH CONSTRUCTION.	NO.	REVISIONS	DATE	BY	DATE	DATE	1000



	THE CITY OF WINNIPEG	
Winnipeg	WATER AND WASTE DEPARTMENT	

BALTIMORE FLOOD PUMPING STATION UPGRADES STRUCTURAL SECTIONS AND DETAILS

CITY DRAWING NUMBER SHEET OF 23 S0005