




A FORT ROUGE PARK - L 1.1

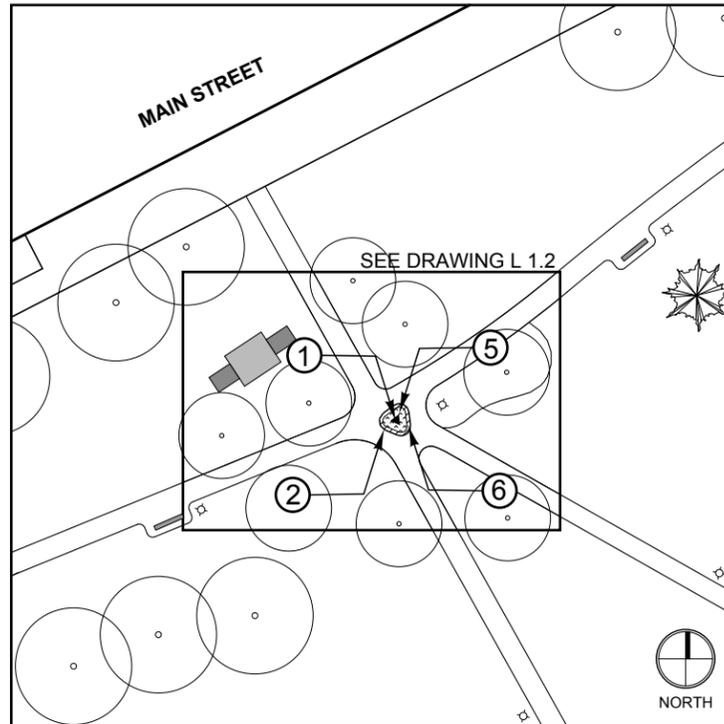

B ST. JOHN'S PARK - L 1.2

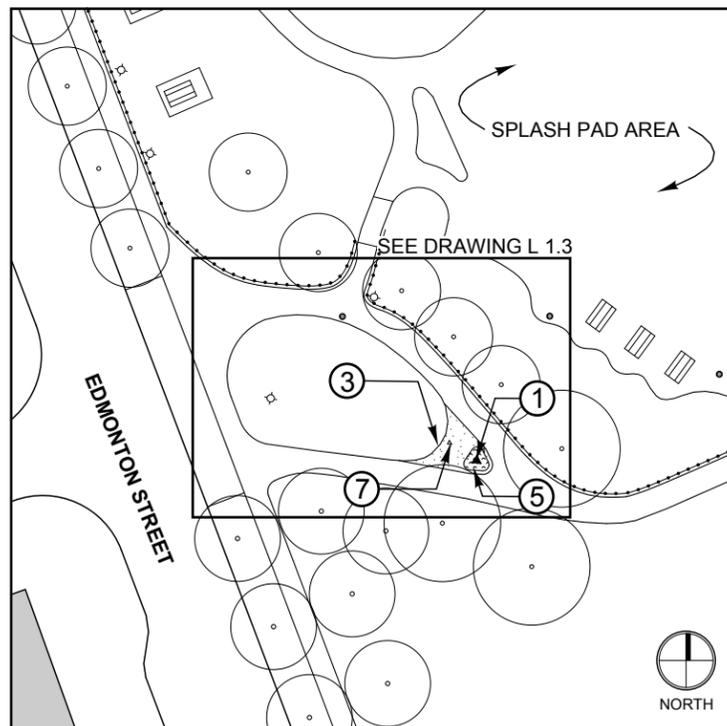

C CENTRAL PARK - L 1.3

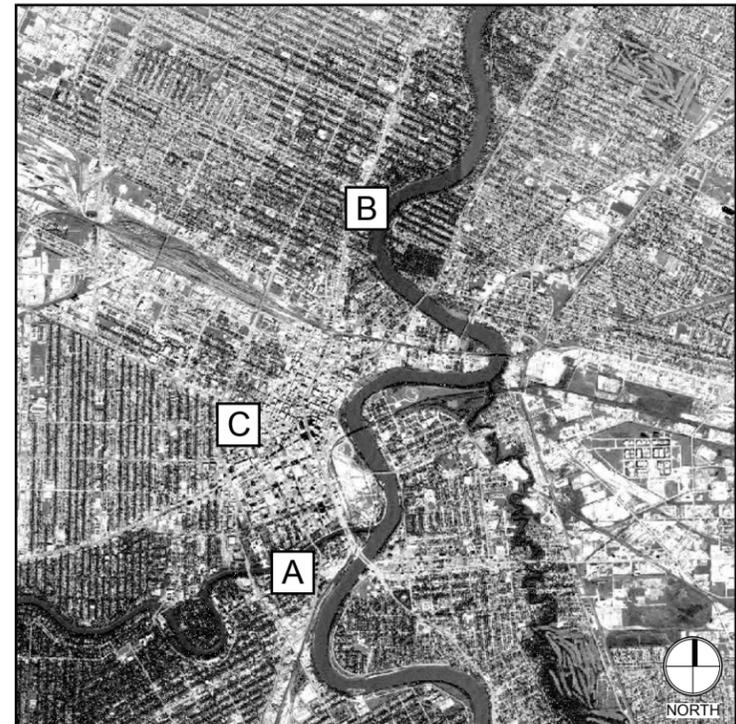

LOCATION PLAN
A - FORT ROUGE PARK (295 RIVER AVENUE)
B - ST. JOHN'S PARK (1 FOWLER AVENUE)
C - CENTRAL PARK (400 CUMBERLAND AVENUE)

DRAWING LIST:

- L 0.0 KEY PLANS & COVER SHEET
- L 1.0 FORT ROUGE PARK LAYOUT & MATERIALS PLAN
- L 1.1 ST. JOHN'S PARK LAYOUT & MATERIALS PLAN
- L 1.2 CENTRAL PARK LAYOUT & MATERIALS PLAN
- L 2.0 DETAILS SHEET 1
- L 2.1 DETAILS SHEET 2

SCOPE OF WORK:

ITEM	DESCRIPTION
①	SUPPLY & INSTALL OF COMMEMORATIVE FEATURE
②	REMOVAL OF EXISTING ASPHALT
③	REMOVAL OF EXISTING SOD
④	SUPPLY & INSTALL OF SOD
⑤	SUPPLY & INSTALL OF ANNUAL PLANTING BEDS
⑥	SUPPLY & INSTALL OF ASPHALT
⑦	SUPPLY & INSTALL OF CONCRETE

ISSUED FOR CONSTRUCTION	FEB. 2, 2018	<p>THIS DRAWING MUST NOT BE SCALED.</p> <p>THE GENERAL CONTRACTOR SHALL VERIFY ALL DIMENSIONS, DATUMS AND LEVELS PRIOR TO COMMENCEMENT OF WORK. ALL ERRORS AND OMISSIONS TO BE REPORTED IMMEDIATELY TO THE LANDSCAPE ARCHITECT.</p> <p>VARIATIONS & MODIFICATIONS TO WORK SHOWN ON THESE DRAWINGS SHALL NOT BE CARRIED OUT WITHOUT WRITTEN PERMISSION FROM THE LANDSCAPE ARCHITECT.</p> <p>THIS DRAWING IS THE EXCLUSIVE PROPERTY OF THE LANDSCAPE ARCHITECTS AND CAN BE REPRODUCED ONLY WITH THE PERMISSION OF THE LANDSCAPE ARCHITECTS. IN WHICH CASE THE REPRODUCTION MUST BEAR THEIR NAME AS LANDSCAPE ARCHITECTS.</p>
ISSUED FOR REVIEW	NOV. 15, 2017	
ISSUE NOTES	DATE	



500-115 Bannatyne Avenue East Winnipeg, MB R3B 0R3
 PHONE 204 944 9907 WEB htfc.mb.ca



PROFESSIONAL SEAL

PROJECT TITLE
**125th ANNIVERSARY PARKS
 COMMEMORATION PROJECT**
 WINNIPEG, MANITOBA

SHEET TITLE
KEY PLANS & COVER SHEET

DRAWN LR	REVIEWED GM
SCALE 1:600	PROJECT No. 17-008
DRAWING NO. L 0.0	R-0
DATE PRINTED 2:31 PM Mon, Jan 22, 2018	