

ASBESTOS INVENTORY CONTROL




Planning, Property and Development Department
 Municipal Accommodations Division
 4th Floor - 185 King Street • Winnipeg, MB • R3B 1J1

Building Name:	Cornish Library	Inspection Date:	July 6, 2017
Building Code:	LB-02	Inspected By:	Will Deller & Ryan Matthews
Building Address:	20 WestGate	Construction Date:	1914

Material Location	Material Description	Drawing Label	Material Condition	Testing Status	Date M/Y	Test %	Est. %
Main Floor							
Front Entrance	Wall Plaster	PL	Good				0
	Ceiling Plaster	PL	Good				
Main Floor	9x9 Floor Tile - Under Carpet	F9	Good				
	Ceiling Plaster	PL	Good				
Basement							
Back Stairwell	12x12 Floor Tile	F12	Good	TESTED	May'12	3	
	9x9 Floor Tile	F9	Needs Repair				
Chess Room	9x9 Floor Tile	F9	Removed		Feb/'11		
	Ceiling Plaster	PL	Good				
	Wall Plaster	PL	Good	TESTED	Jan/'11	0	
Hallway	9x9 Floor Tile	F9	Removed		Feb/'11		
	Ceiling Plaster	PL	Good				
	Wall Plaster	PL	Good				0
Children Reading Room	9x9 Floor Tile	F9	Good				
	Wall Plaster	PL	Good				0
Staff Room	9x9 Floor Tile	F9	Needs Repair				
	Ceiling Plaster	PL	Good				
	Wall Plaster	PL	Good				0
Washrooms (Men & Women's)	Ceiling Plaster	PL	Good				
	Wall Plaster	PL	Good				0
Storage Room	Ceiling Plaster	PL	Good				
	Wall Plaster	PL	Good				0
ATTIC HAS BEEN INSPECTED AND DOES NOT CONTAIN ACM. Sept 02/ 2014. REM.							

NOTES:

Material Location	Material Description	Drawing Label	Material Condition	Testing Status	Date M/Y	Test %	Est. %
1. Asbestos inspections and inventory updates are conducted annually. 2. There may be asbestos containing materials present that were not located during asbestos inspections. 3. Floor tile and sheet flooring installed before 1990 may contain asbestos and must be treated as an asbestos containing material. 4. Vermiculite insulation may contain pockets of asbestos. All vermiculite insulation must be treated as an asbestos containing material. 5. For asbestos related inquiries, call Central Control at 986-2382					<h1 style="text-align: center;">LB-02</h1>		

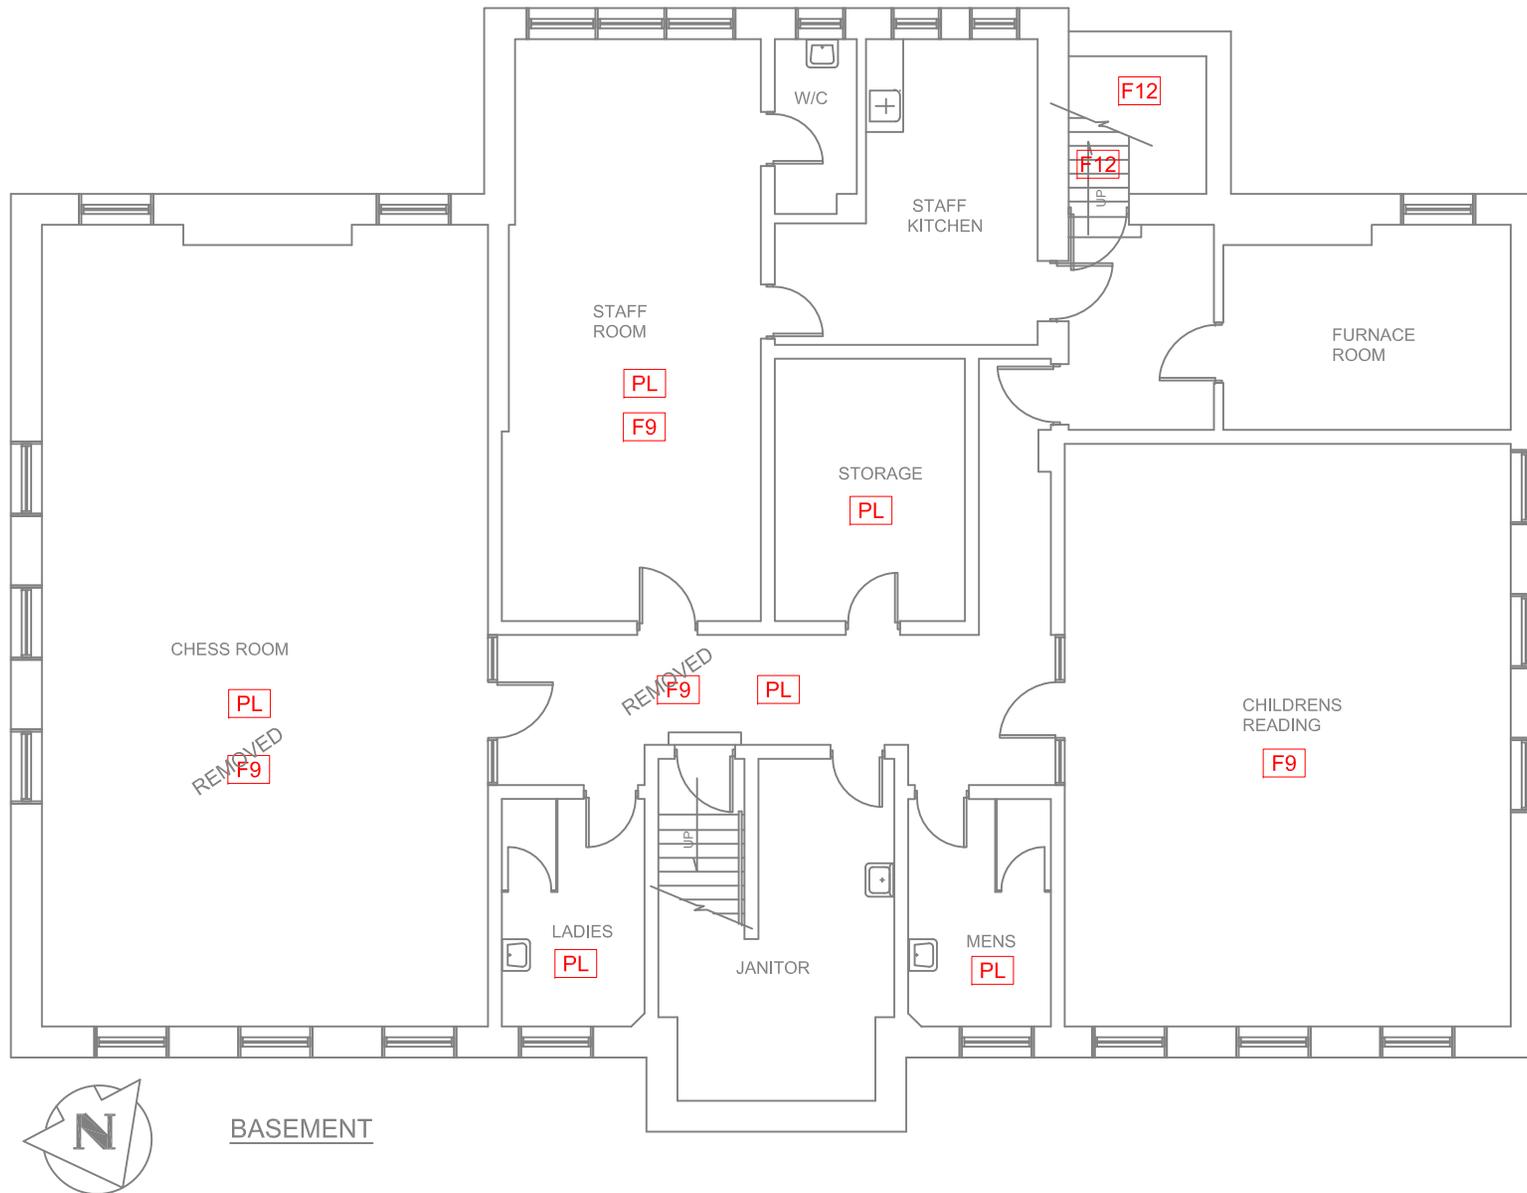

LEGEND

GENERAL LABELS

ABOVE CEILING

UNDER FLOORING

WALL DETAIL

?? =



AF: ASBESTOS FABRIC
BR: BOILER REFRACTORY
CA: CAULKING
C12: 12X12 CEILING TILE
C24: 24X24 CEILING TILE
C48: 24X48 CEILING TILE
DC: DRYWALL COMPOUND
DI: DUCT INSULATION
FS: SHEET FLOORING

F9: 9X9 FLOOR TILE
F12: 12X12 FLOOR TILE
HB: HARDBOARD
MA: MASTIC
PF: PIPE FITTING INSULATION
PI: PIPE INSULATION
PL: PLASTER
RD: ROOF DRAIN
SC: STIPPLE CEILING

SO: SPRAY ON
ST: STUCCO
TI: TANK INSULATION
TP: TRANSITE PIPE
VE: VERMICULITE

NOTES:

1. THERE MAY BE ASBESTOS CONTAINING MATERIALS PRESENT THAT WERE NOT LOCATED DURING BUILDING INSPECTIONS
2. REFER TO THE ASBESTOS INVENTORY SURVEY SHEET FOR MORE INFORMATION
3. DO NOT DISTURB ASBESTOS. FOR HANDLING PROCEDURES CALL CENTRAL CONTROL AT 986-2382

ASBESTOS LOCATIONS

BUILDING:

LB-02
CORNISH LIBRARY
20 WESTGATE
WINNIPEG, MANITOBA

REVISED BY:
A.B.

DATE:
June 6, 2014

SCALE:
N.T.S.


SHEET #:
1/2



Embrace the Spirit - Vivez l'esprit

CITY OF WINNIPEG

PLANNING, PROPERTY & DEVELOPMENT
DEPARTMENT
MUNICIPAL ACCOMMODATIONS DIVISION
4th FLOOR - 185 KING STREET
WINNIPEG, MANITOBA R3B 1J1
PHONE: (204) 986-7266
FAX: (204) 986-7311

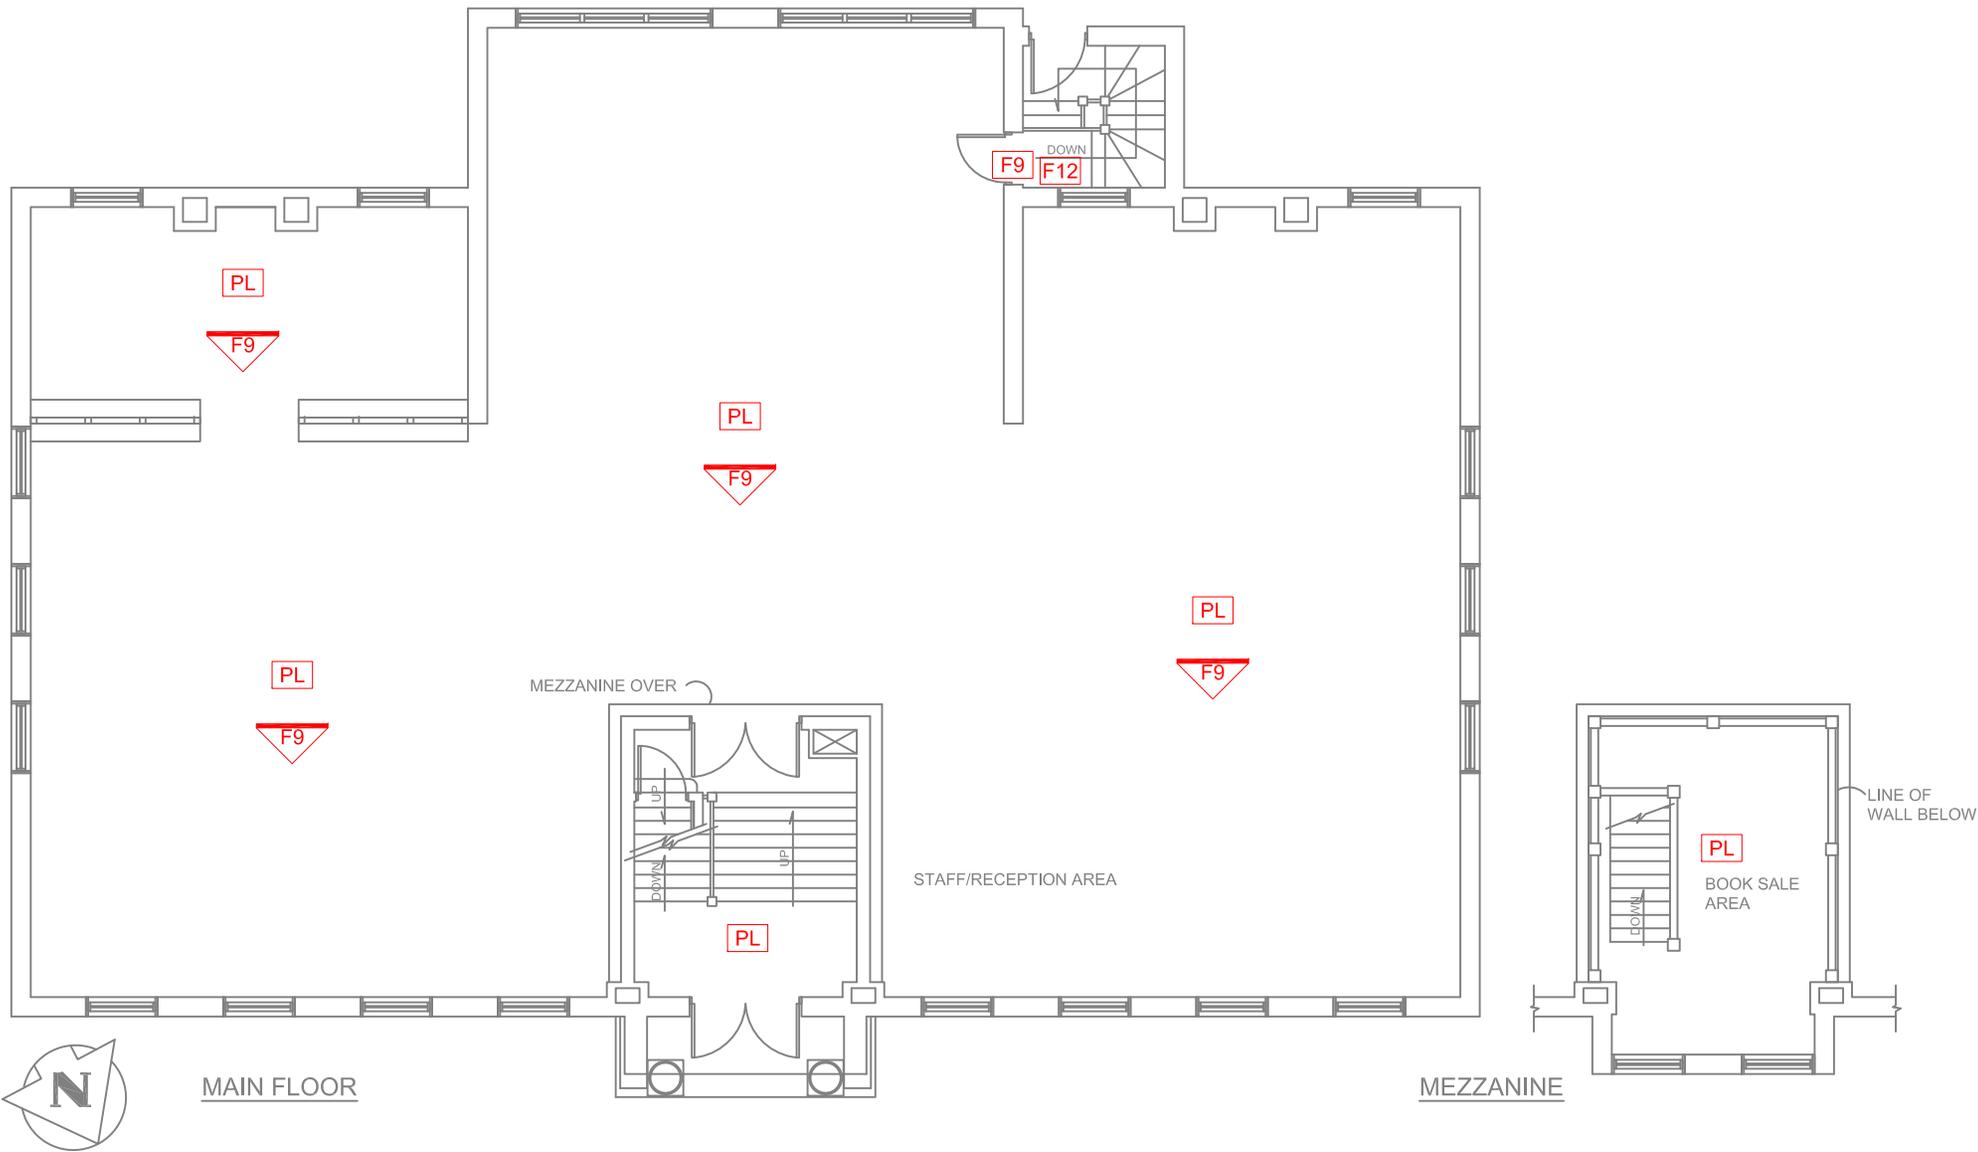

LEGEND

?? =

AF: ASBESTOS FABRIC
BR: BOILER REFRACTORY
CA: CAULKING
C12: 12X12 CEILING TILE
C24: 24X24 CEILING TILE
C48: 24X48 CEILING TILE
DC: DRYWALL COMPOUND
DI: DUCT INSULATION
FS: SHEET FLOORING

GENERAL LABELS

??

ABOVE CEILING



UNDER FLOORING



WALL DETAIL



F9: 9X9 FLOOR TILE
F12: 12X12 FLOOR TILE
HB: HARDBOARD
MA: MASTIC
PF: PIPE FITTING INSULATION
PI: PIPE INSULATION
PL: PLASTER
RD: ROOF DRAIN
SC: STIPPLE CEILING

SO: SPRAY ON
ST: STUCCO
TI: TANK INSULATION
TP: TRANSITE PIPE
VE: VERMICULITE

NOTES:

1. THERE MAY BE ASBESTOS CONTAINING MATERIALS PRESENT THAT WERE NOT LOCATED DURING BUILDING INSPECTIONS
2. REFER TO THE ASBESTOS INVENTORY SURVEY SHEET FOR MORE INFORMATION
3. DO NOT DISTURB ASBESTOS. FOR HANDLING PROCEDURES CALL CENTRAL CONTROL AT 986-2382

ASBESTOS LOCATIONS

BUILDING:

LB-02
CORNISH LIBRARY
20 WESTGATE
WINNIPEG, MANITOBA

REVISED BY:
A.B.

DATE:
June 6, 2014

SCALE:
N.T.S.

SHEET #:
2/2



Embrace the Spirit - Vivez l'esprit

CITY OF WINNIPEG

PLANNING, PROPERTY & DEVELOPMENT
DEPARTMENT
MUNICIPAL ACCOMMODATIONS DIVISION
4th FLOOR - 185 KING STREET
WINNIPEG, MANITOBA R3B 1J1
PHONE: (204) 986-7266
FAX: (204) 986-7311