


File Name: c:\project\working directory\active\40\call\0713845175009-13-chevrier-loops.dwg

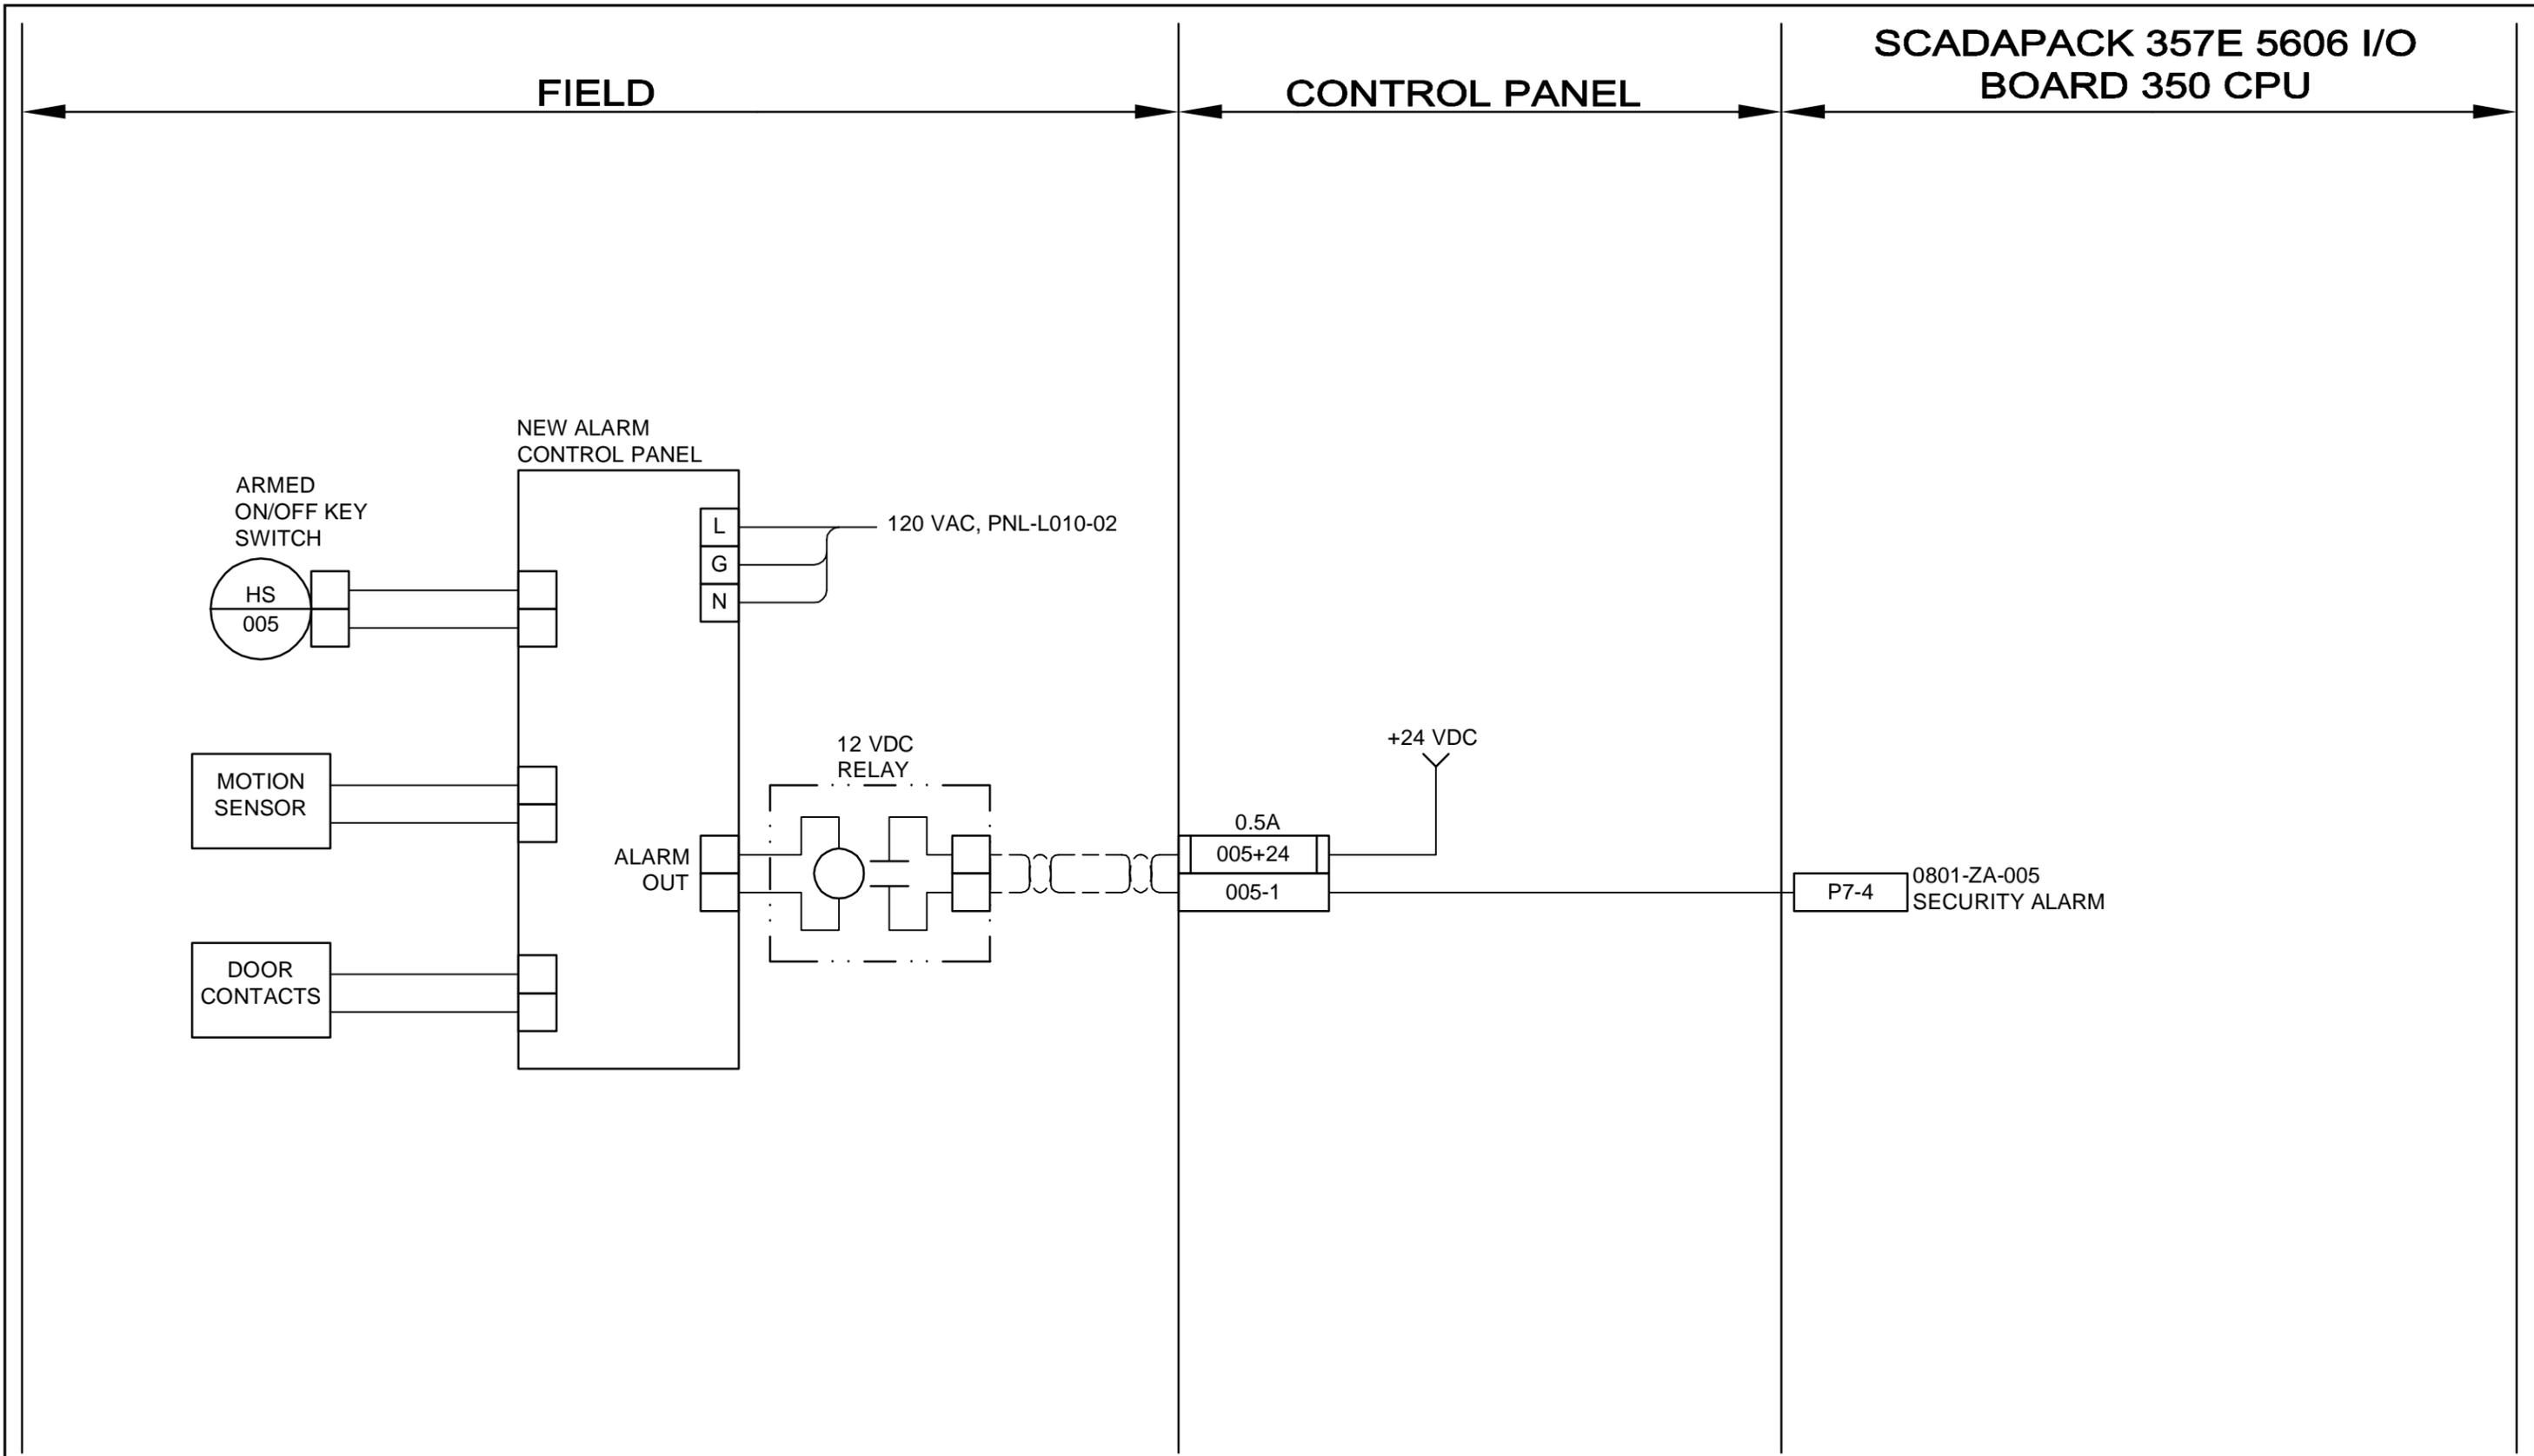

NO.	REVISION	DATE	BY
1	ISSUED FOR BIP OP 103-2019	04/15/19	B.L.M.
0	ISSUED FOR 90% REVIEW	03/07/19	C.A.L.

DATE: 17/07/06 PROJECT No. 175009



THE CITY OF WINNIPEG
WATER AND WASTE DEPARTMENT
ENGINEERING DIVISION

DESIGNED BY
B.L.M.
DRAWN BY
S.C.K.

CHECKED BY
B.L.M.
APPROVED BY

2019 REHABILITATION OF PUBLIC WATER SERVICE
OUTLET PAVEMENT WORKS, BUILDING REPAIRS,
AND ELECTRICAL UPGRADES
CHEVRIER BOULEVARD
0801-ZA-005 LOOP DIAGRAM

SHEET 16 OF 20
CITY DRAWING NUMBER
D-14925