



Smith + Andersen
 2031 Parkview Avenue 2nd Floor, Minneapolis, Minnesota 55416
 612.338.8888 smithandanderson.com

REV	DESCRIPTION	DATE	BY
5	RE-ISSUED FOR CONSTRUCTION	2019.10.17	
4	ISSUED FOR CONSTRUCTION	2019.10.11	
3	ISSUED FOR 90% REVIEW	2019.09.13	
2	ISSUED FOR REVIEW	2019.09.05	MZ
1	ISSUED FOR REVIEW	2019.09.03	MZ


APENM
 Certificate of Authorization
 SMITH + ANDERSEN
 No. 5990

PROJECT:
 Interior Reno - Washroom
 KILDONAN PARK CLUBHOUSE
 2015 Main Street, WPG, MB

ARCHITECT:
 Neil Cooper Architect
 109-574 River Avenue, Winnipeg, Manitoba R2L 0E4

TENDER 1123-2019

DATE: JAN 29, 2019
 SCALE: 1/8"=1'-0"
E3.0

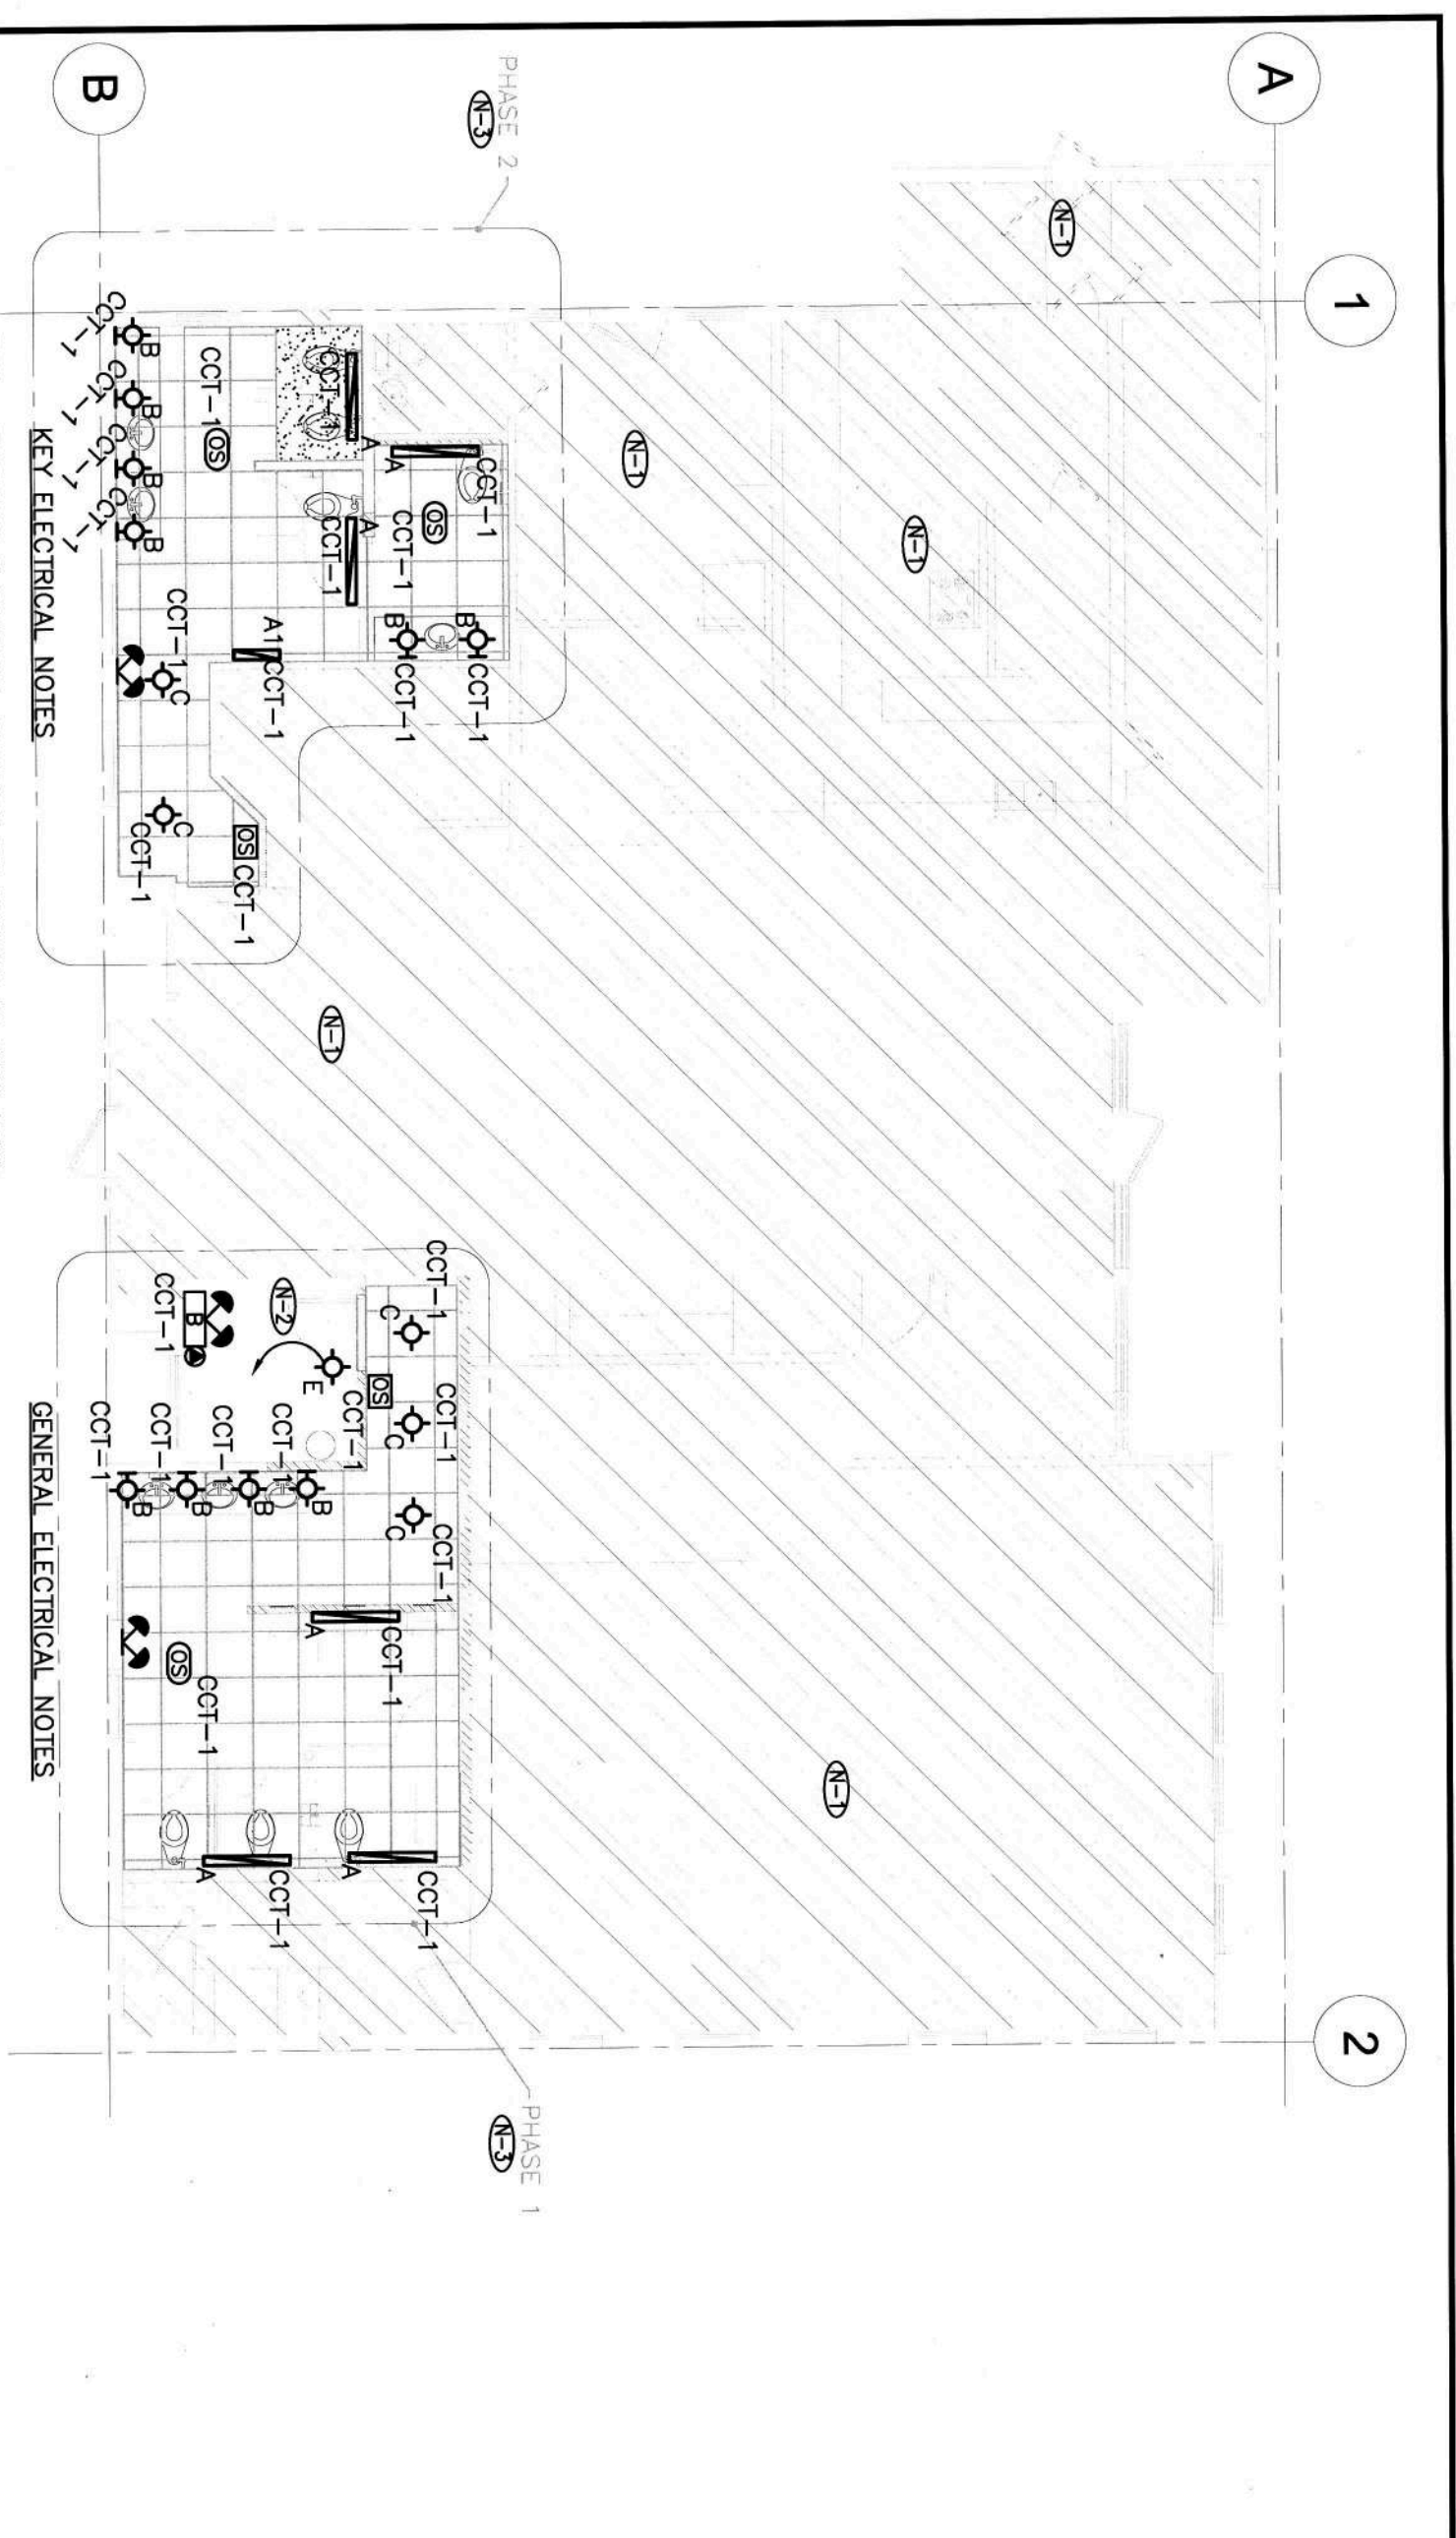

- KEY ELECTRICAL NOTES**
- (N-1) EXISTING ELECTRICAL DEVICES TO REMAIN IN THIS AREA
 - (N-2) RELOCATE EXISTING SMOKE DETECTOR TO NEW LOCATION SHOWN. EXTEND/REROUTE EXISTING ELECTRICAL WIRING AS REQUIRED.
 - (N-3) ELECTRICAL CONTRACTOR TO PROVIDE SEPARATE PRICING TO ACCOMMODATE CONSTRUCTION PHASING AS FOLLOWS:
 #1. PHASE ONE: MEN'S WASHROOM
 #2. PHASE TWO: WOMEN'S WASHROOM

- GENERAL ELECTRICAL NOTES**
- 2. 'E' DENOTES EXISTING TO REMAIN, UNLESS OTHERWISE INDICATED.
 - 3. CIRCUIT 'CCT-1' INDICATES TO PROVIDE A MATCHING 15A-1P CIRCUIT BREAKER IN SUB PANEL 'B'. UTILIZE TANDEM BREAKERS AND #12 WIRE.