



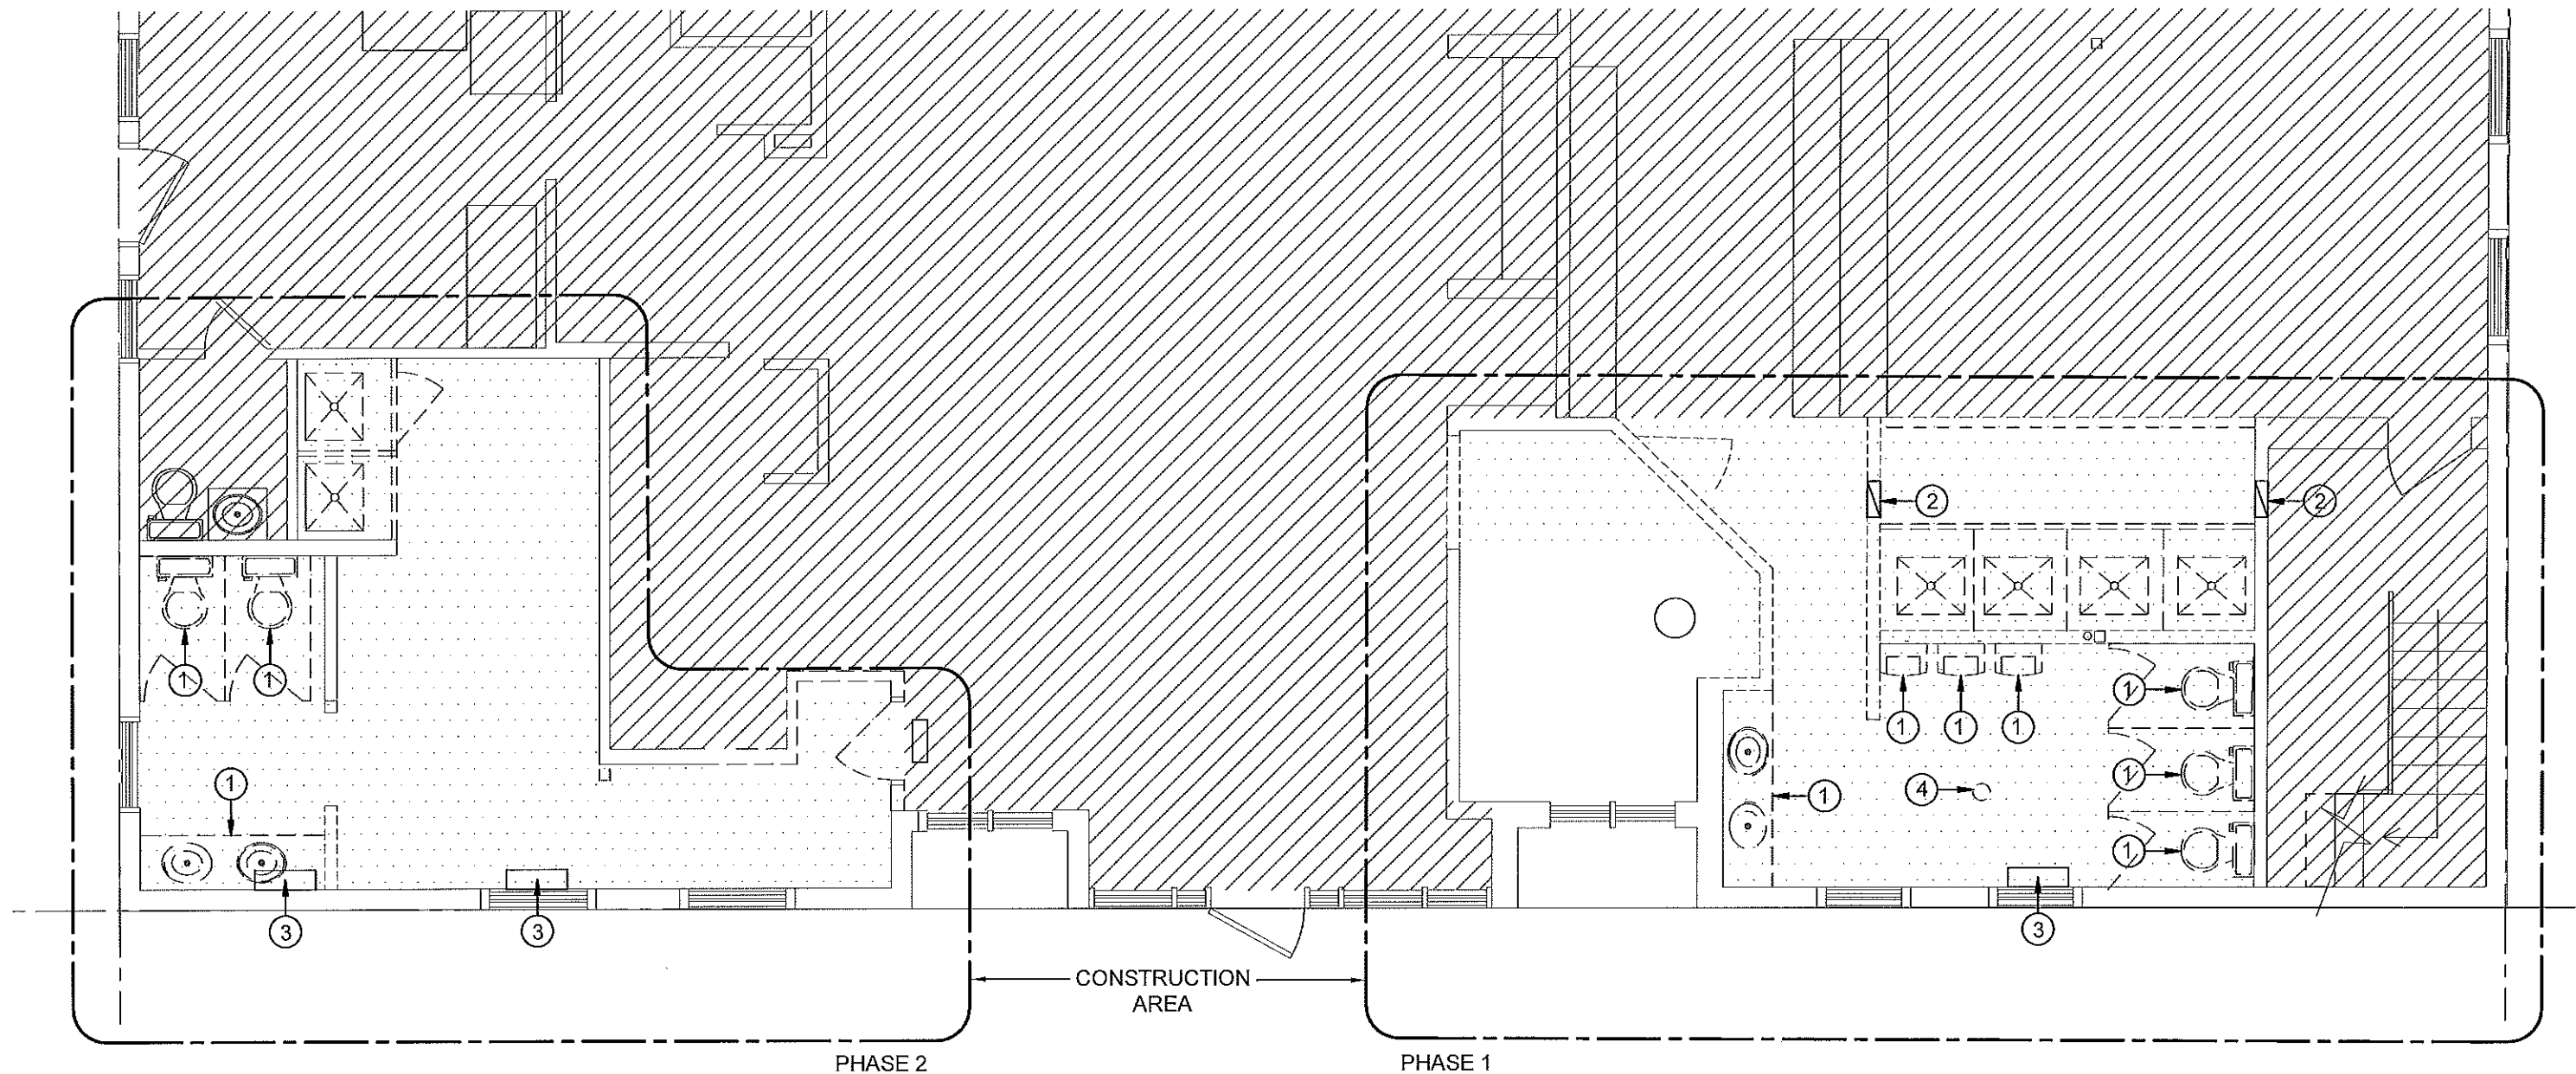

1 PARTIAL MAIN FLOOR - MECHANICAL DEMOLITION
M1.0 SCALE: 3/16"=1'-0"

DRAWING NOTES: #

1. REMOVE EXISTING FIXTURE
2. REMOVE DUCT & GRILL TO FLOOR
3. REMOVE GRILL
4. REMOVE EXISTING FLOOR DRAIN AND CUT BACK TO MAIN

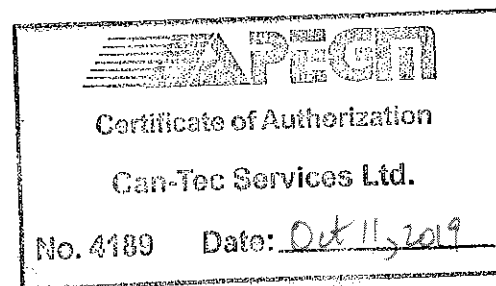

PROJECT TITLE:
KILDONAN PARK GOLF COURSE
SHEET TITLE:
PARTIAL MAIN FLOOR - MECHANICAL DEMOLITION
PROJECT NUMBER:
19-043-14-30

01	WORK DIVIDED INTO PHASE 1 & 2	19 10 10	JLS
00	ISSUED FOR CONSTRUCTION	19 09 09	JLS
REV. #	REVISION	DATE (YY MM DD)	REV. BY

TENDER 1123-2019

REV. #	REVISION	DATE (YY MM DD)	REV. BY
--------	----------	-----------------	---------

SCALE:
AS NOTED
DATE (YY MM DD):
19 09 09

DRAWING NUMBER:
M0.1
REVISION NUMBER:
00