

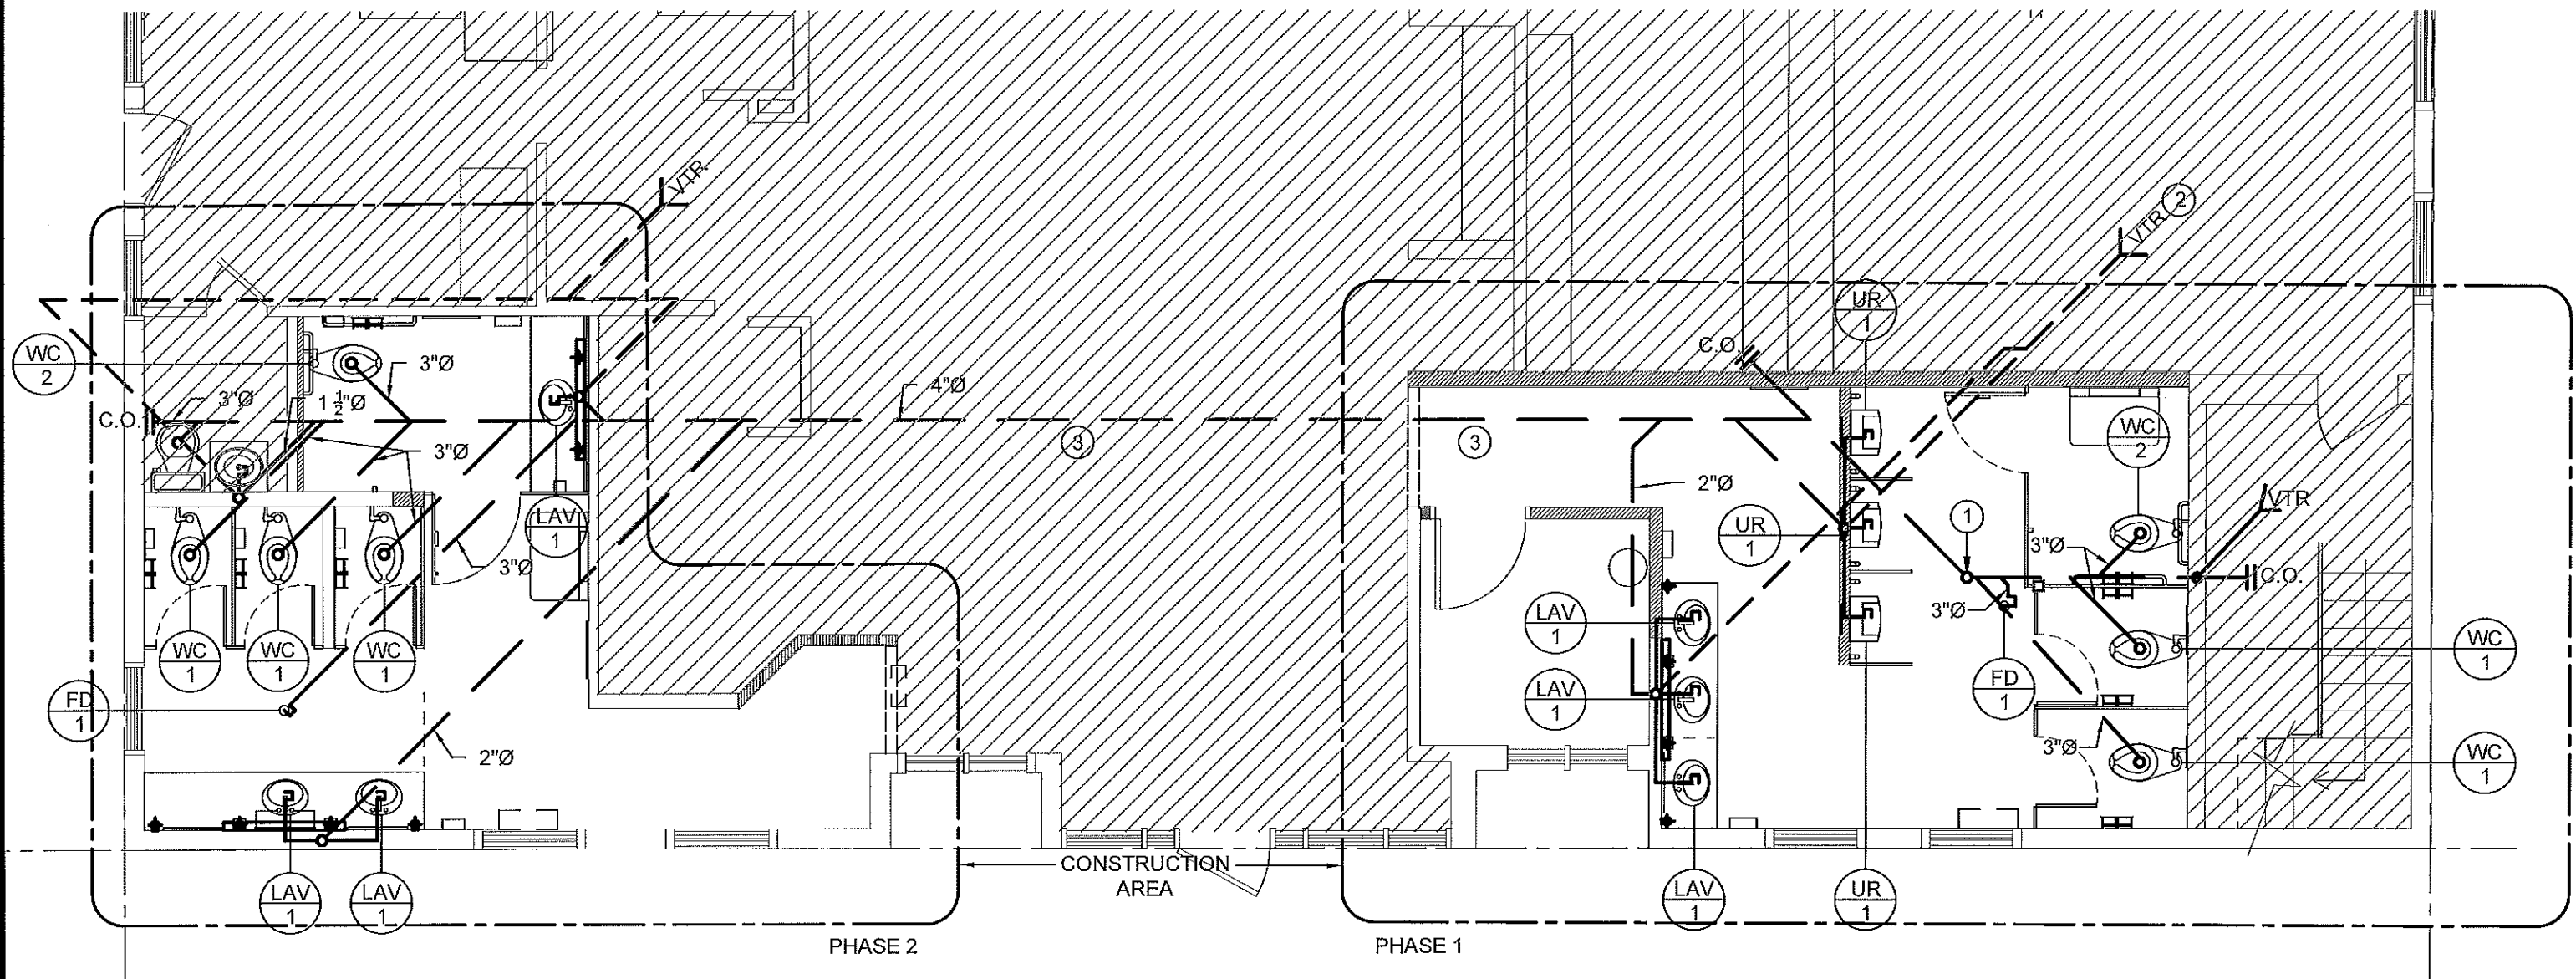


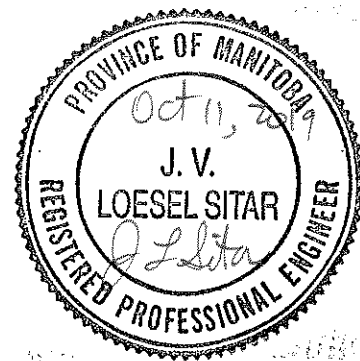

1 PARTIAL MAIN FLOOR - PLUMBING
M1.0 SCALE: 3/16"=1'-0"

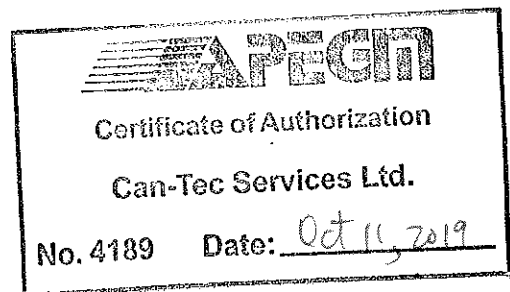

DRAWING NOTES:

- EXISTING SANITARY STACK
- NEW VENT THROUGH ROOF
- FINISH SANITARY LINES FOR PHASE 1 IN A MANNER THAT ALLOWS EASY CONNECTION WHEN PHASE 2 WORK IS PERFORMED

GENERAL NOTES:

- INSTALL ALL NEW SANITARY PIPING

LEGEND

	SANITARY PIPE
	COLD WATER
	HOT WATER
	VENT PIPE
	RECIRC LINE