



BUILDING SECTION 4  
3/32" = 1'-0" A-301

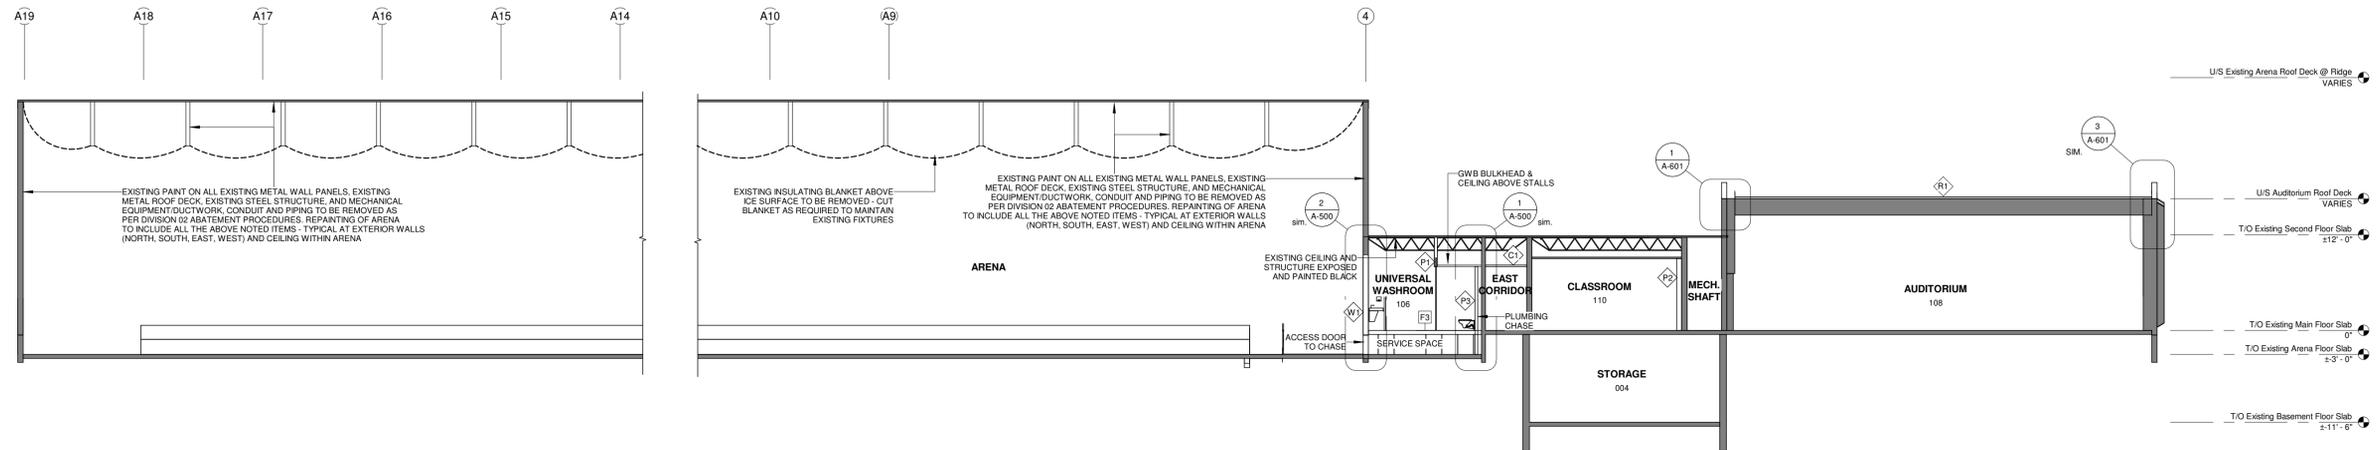

BUILDING SECTION 5  
3/32" = 1'-0" A-301

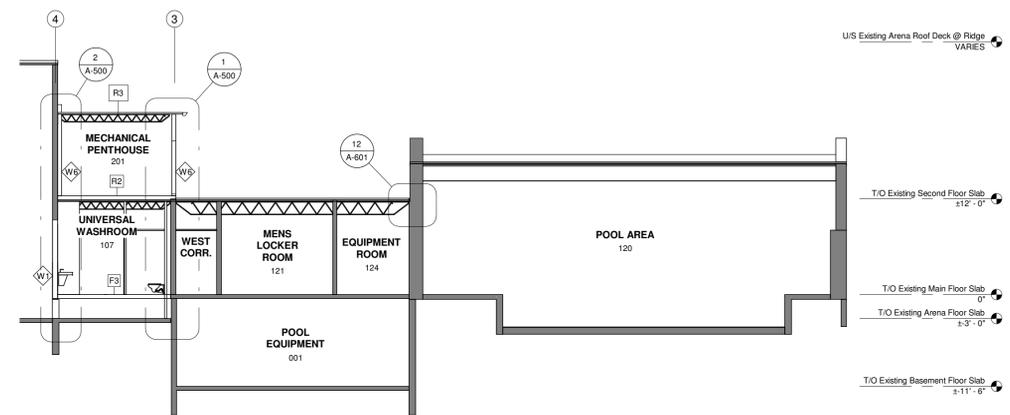

BUILDING SECTION 7  
3/32" = 1'-0" A-301



This drawing must not be scaled. The contractors shall verify all dimensions and other data on site prior to commencement of work. Discrepancies, errors, and omissions are to be reported to Public City Architecture Inc. prior to proceeding with the Work.

Drawings and specifications as instruments of service are the property of Public City Architecture Inc.; the copyright in the same being reserved.

No reproduction or revision to these drawings may be made without the permission of Public City Architecture Inc., and when made, must bear their name. All prints to be returned to Public City Architecture Inc. upon request.

Project  
St. James Civic Centre  
Phase 2 Building Systems  
Upgrades  
2055 Ness Avenue

Drawing  
BUILDING SECTIONS

Drawn By:	Review By:
Author	Checker
Scale:	Tender No:
AS NOTED	1176-2019
Date:	NOV. 6, 2019
Sheet:	A-301