



TYPICAL WASHROOM ACCESSORY DIMENSIONS AND CLEARANCES
 1/4" = 1'-0"

#	ELEVATION KEYNOTES
1	Column, paint finish
2	GWB, paint finish
3	Concrete masonry (CMU), paint finish
4	Lintel, paint finish
6	Corner guard
7	Baseboard, refer to finish schedule
8	Concrete wall/beam, paint finish
9	Auto door operator push button
10	Push to lock button
11	Emergency call switch
12	Robe hook
13	GB-1
14	GB-2
15	Toilet paper dispenser
16	Sanitary napkin dispenser
17	Mirror - size as per drawings
18	Soap dispenser
19	Paper towel dispenser
21	
22	GWB bulkhead, paint finish
23	Counter/millwork - see A-701 & A-702
24	Reception desk - see A-701
25	Vanity - see Mechanical
26	Toilet partitions & doors
27	Electric Hand Dryer

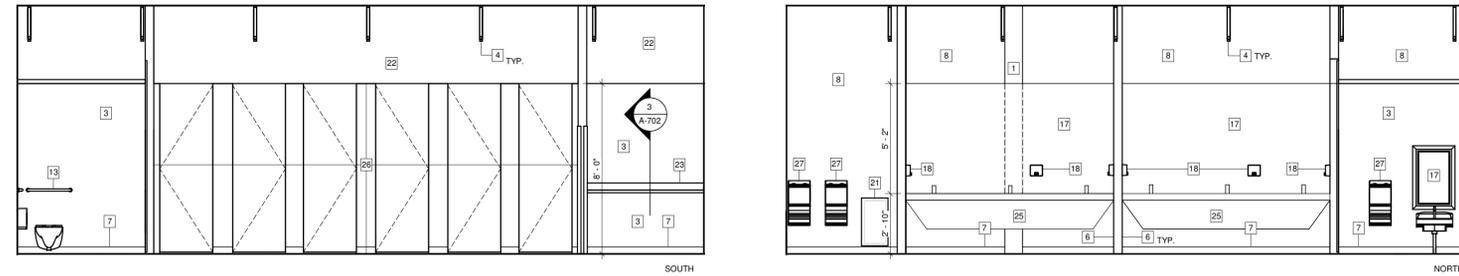

UNIVERSAL WASHROOM 106
 1/4" = 1'-0"

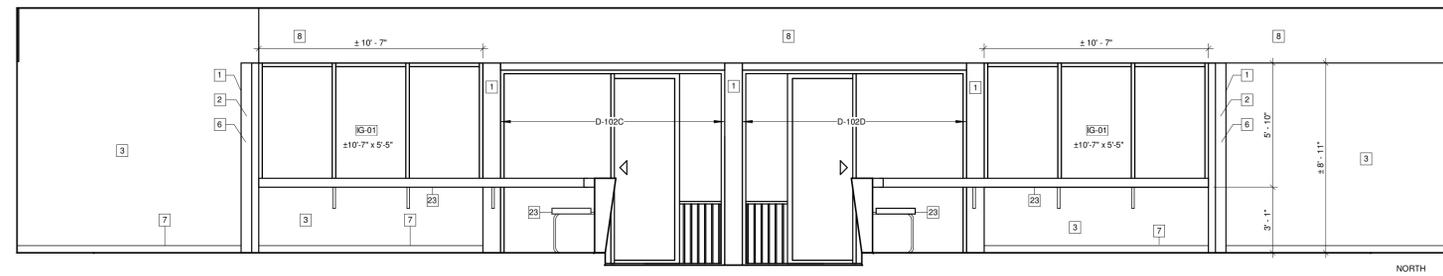

LOBBY 102
 1/4" = 1'-0"



This drawing must not be scaled. The contractors shall verify all dimensions and other data on site prior to commencement of work. Discrepancies, errors, and omissions are to be reported to Public City Architecture Inc. prior to proceeding with the Work.

Drawings and specifications as instruments of service are the property of Public City Architecture Inc.; the copyright in the same being reserved.

No reproduction or revision to these drawings may be made without the permission of Public City Architecture Inc., and when made, must bear their name. All prints to be returned to Public City Architecture Inc. upon request.

Project
**St. James Civic Centre
 Phase 2 Building Systems
 Upgrades**
 2055 Ness Avenue

Drawing
INTERIOR ELEVATIONS

Drawn By:	Review By:
Author	Checker
Scale:	Tender No:
AS NOTED	1176-2019
Date:	NOV. 6, 2019
Sheet:	A-700