



2 EAST ENTRANCE SIGN
L1.2 SCALE: 1:25

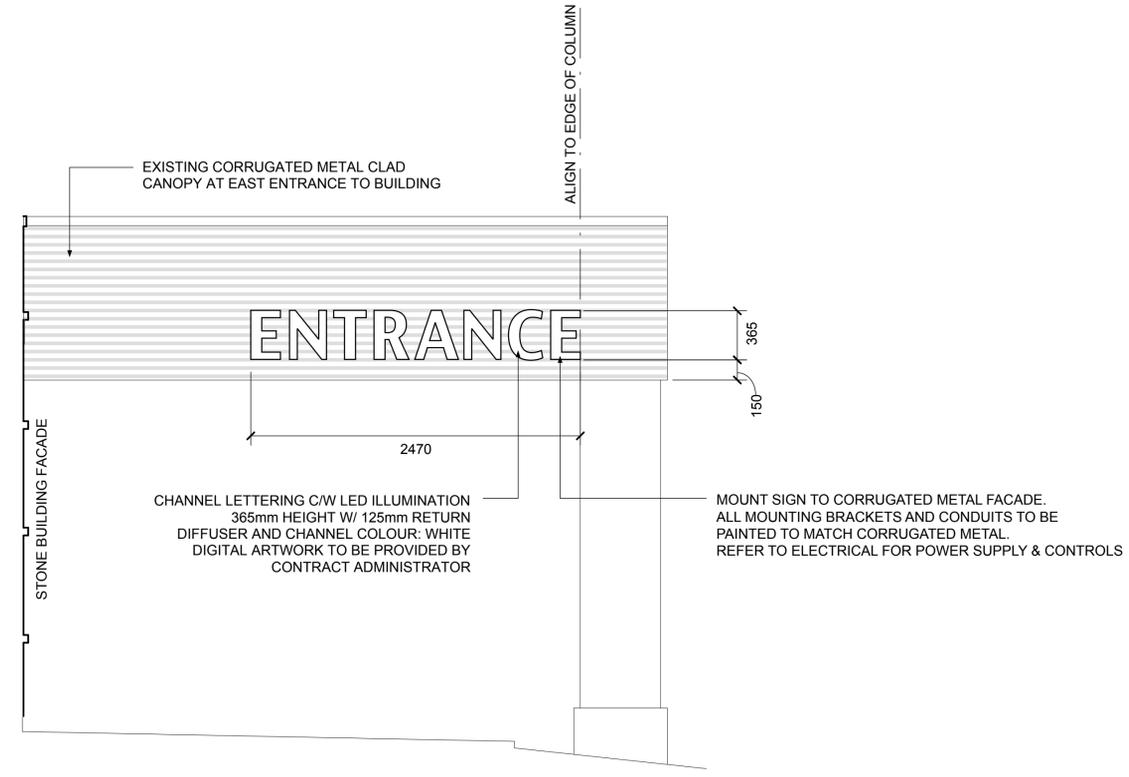


EXISTING LIGHT TO BE RELOCATED
REFER TO ELECTRICAL.

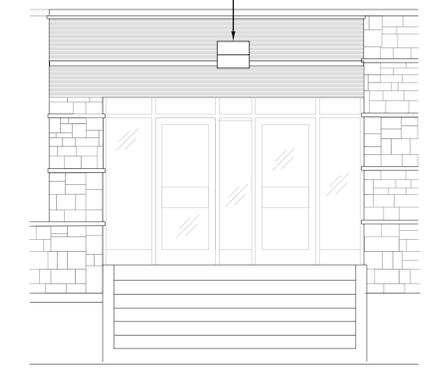

CHANNEL LETTERING PER DTL. 2/L1.2
MOUNTED TO EXISTING BAND

NEW LOCATION FOR EXISTING LIGHT

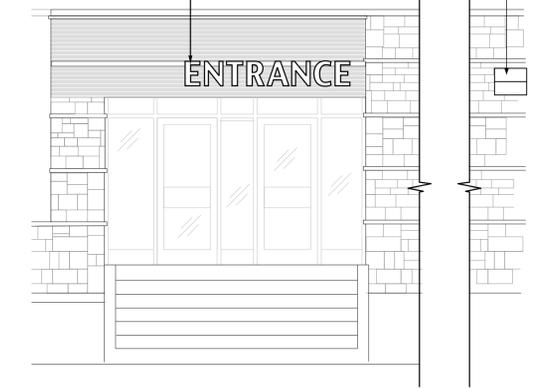

3 WEST ENTRANCE SIGN
L1.1 SCALE: 1:50

ISSUE NOTES	DATE
ISSUED FOR TENDER	15 NOV. 2019
ISSUED FOR 99% REVIEW	19 JULY 2019

THIS DRAWING MUST NOT BE SCALED.
THE GENERAL CONTRACTOR SHALL VERIFY ALL DIMENSIONS, DATUMS AND LEVELS PRIOR TO COMMENCEMENT OF WORK. ALL ERRORS AND OMISSIONS TO BE REPORTED IMMEDIATELY TO THE LANDSCAPE ARCHITECT.
VARIATIONS & MODIFICATIONS TO WORK SHOWN ON THESE DRAWINGS SHALL NOT BE CARRIED OUT WITHOUT WRITTEN PERMISSION FROM THE LANDSCAPE ARCHITECT.
THIS DRAWING IS THE EXCLUSIVE PROPERTY OF THE LANDSCAPE ARCHITECTS AND CAN BE REPRODUCED ONLY WITH THE PERMISSION OF THE LANDSCAPE ARCHITECTS, IN WHICH CASE THE REPRODUCTION MUST BEAR THEIR NAME AS LANDSCAPE ARCHITECTS.

PROFESSIONAL SEALS



PROJECT TITLE
ST. JAMES - ASSINIBOIA CENTENNIAL POOL WAYFINDING PHASE I
644 PARKDALE ST., WINNIPEG, MANITOBA

SHEET TITLE
BUILDING ENTRANCE SIGNS (SEPARATE PRICE No. 2)

DRAWN MB	REVIEWED	DRAWING NO. L1.2
SCALE AS NOTED	PROJECT No. 18-069	R-0

DATE PRINTED
1:51 PM Fri, Nov 15, 2019

PRELIMINARY - NOT FOR CONSTRUCTION