





SITE PHOTOS
PEMBINA TRAIL LIBRARY
LIMIT OF CONSTRUCTION

1 KEY PLAN
L5 Scale: 1:2000

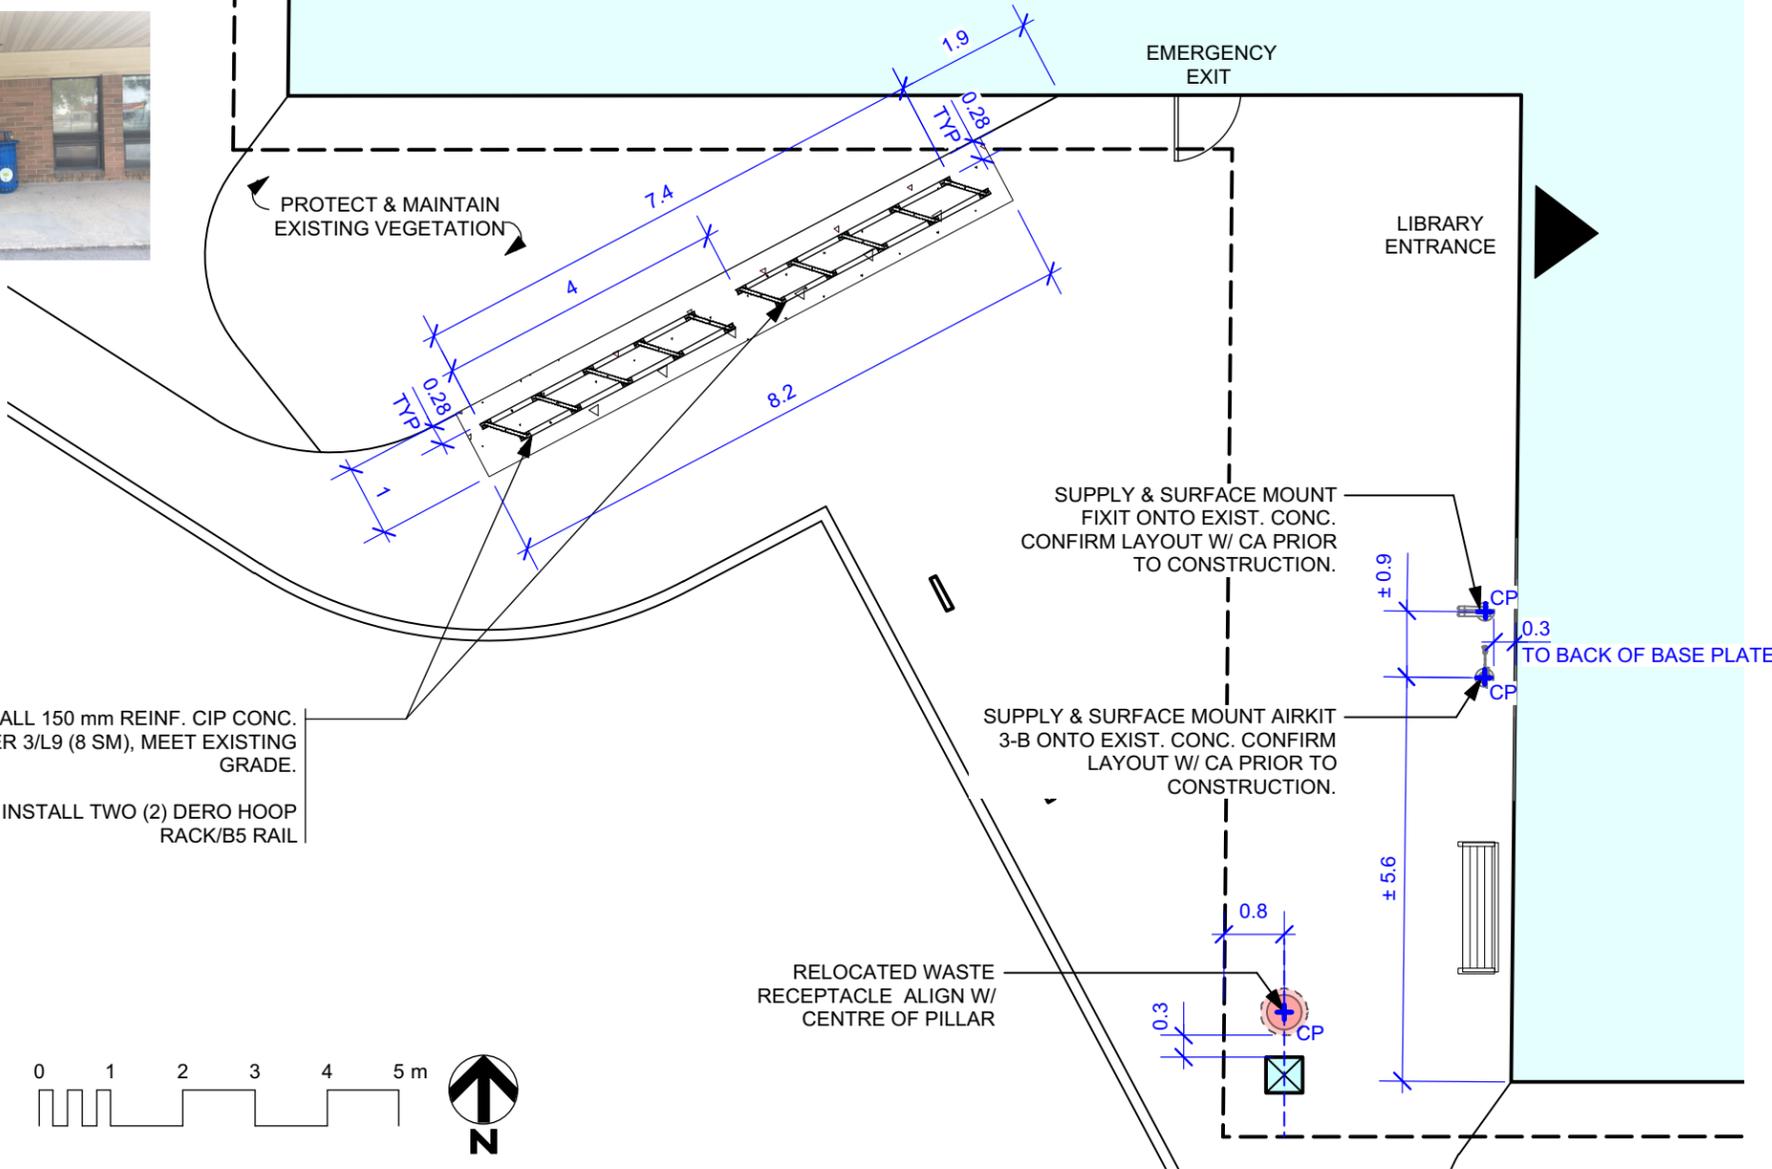

3 LAYOUT & MATERIALS
L5 Scale: 1:100

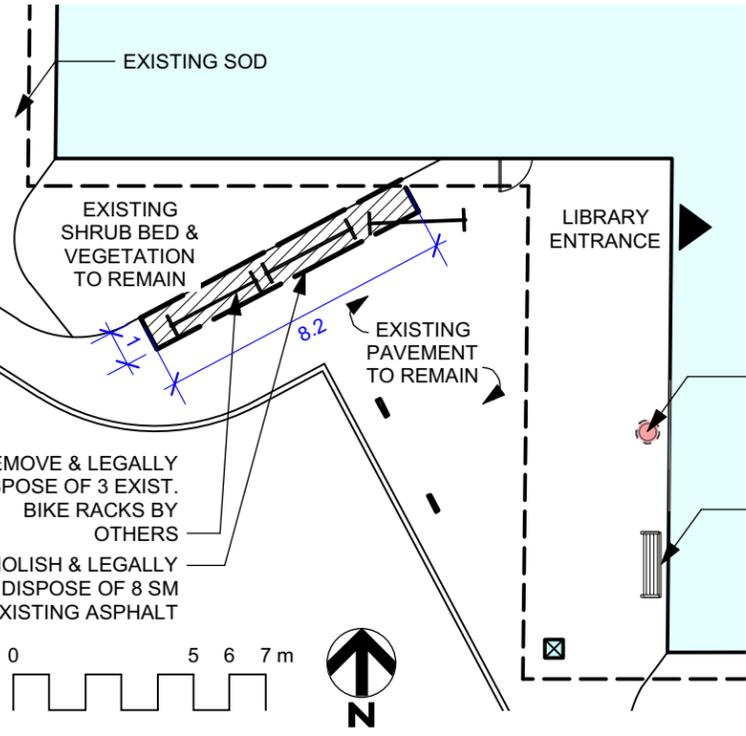

2 EXISTING CONDITIONS & REMOVALS
L5 Scale: 1:200

LAYOUT NOTES

1. ALL WORK TO CONFORM TO CURRENT CITY OF WINNIPEG STANDARD CONSTRUCTION SPECIFICATIONS AND DETAILS UNLESS OTHERWISE NOTED.
2. DIMENSIONS ARE IN METERS UNLESS OTHERWISE NOTED.
3. DO NOT SCALE DRAWINGS.
4. REPORT DISCREPANCIES TO THE CONTRACT ADMINISTRATOR IMMEDIATELY.
5. CONFIRM LAYOUT ON SITE WITH CONTRACT ADMINISTRATOR BEFORE COMMENCING CONSTRUCTION.
6. SAW CUT EXISTING PAVEMENT TO ENSURE STRAIGHT, CLEAN & STRAIGHT EDGE AT NEW PAVEMENT.
7. INSTALL SITE FURNISHINGS ACCORDING TO MANUFACTURER'S WRITTEN INSTRUCTIONS, UNLESS OTHERWISE NOTED.

CONTRACTOR TO CONFIRM ALL DIMENSIONS AND REPORT ANY DISCREPANCIES TO CONTRACT ADMINISTRATOR PRIOR TO CONSTRUCTION. LOCATION OF UNDERGROUND STRUCTURES AS SHOWN ARE BASED ON THE BEST INFORMATION AVAILABLE BUT NO GUARANTEE IS GIVEN THAT ALL EXISTING UTILITIES ARE SHOWN OR THAT THE GIVEN LOCATIONS ARE EXACT. CONFIRMATION OF EXISTENCE AND EXACT LOCATION OF ALL SERVICES MUST BE OBTAINED FROM THE INDIVIDUAL UTILITIES BEFORE PROCEEDING WITH CONSTRUCTION.



THE CITY OF WINNIPEG
Planning, Property and Development Department
Planning and Land Use Division
Unit 15 - 30 Fort Street, Winnipeg, MB, (R3C 4X5)

DESIGNED BY	LL	CHECKED BY	
DRAWN BY	LL	APPROVED BY	MANAGER, PARK AND OPEN SPACES
HORIZ. SCALE	AS NOTED		DATE
VERT. SCALE			
DATE	JUNE 2019		DATE
			MANAGER, PLANNING AND LAND USE DIVISION

DRAWING TITLE	DRAWING NO.
Winnipeg Public Libraries	
Bicycle Facility Renovations	L5
Pembina Trail Library Site Work	BID OPPORTUNITY NO.
SITE ADDRESS 2724 Pembina Highway	120-2019