



1 KEY PLAN
L6 Scale: 1:2000

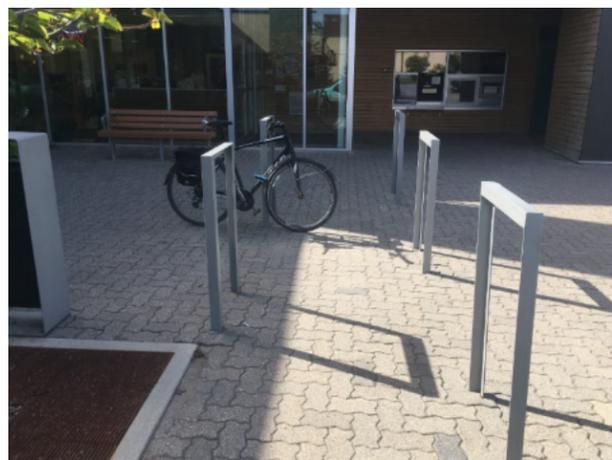

SITE PHOTOS

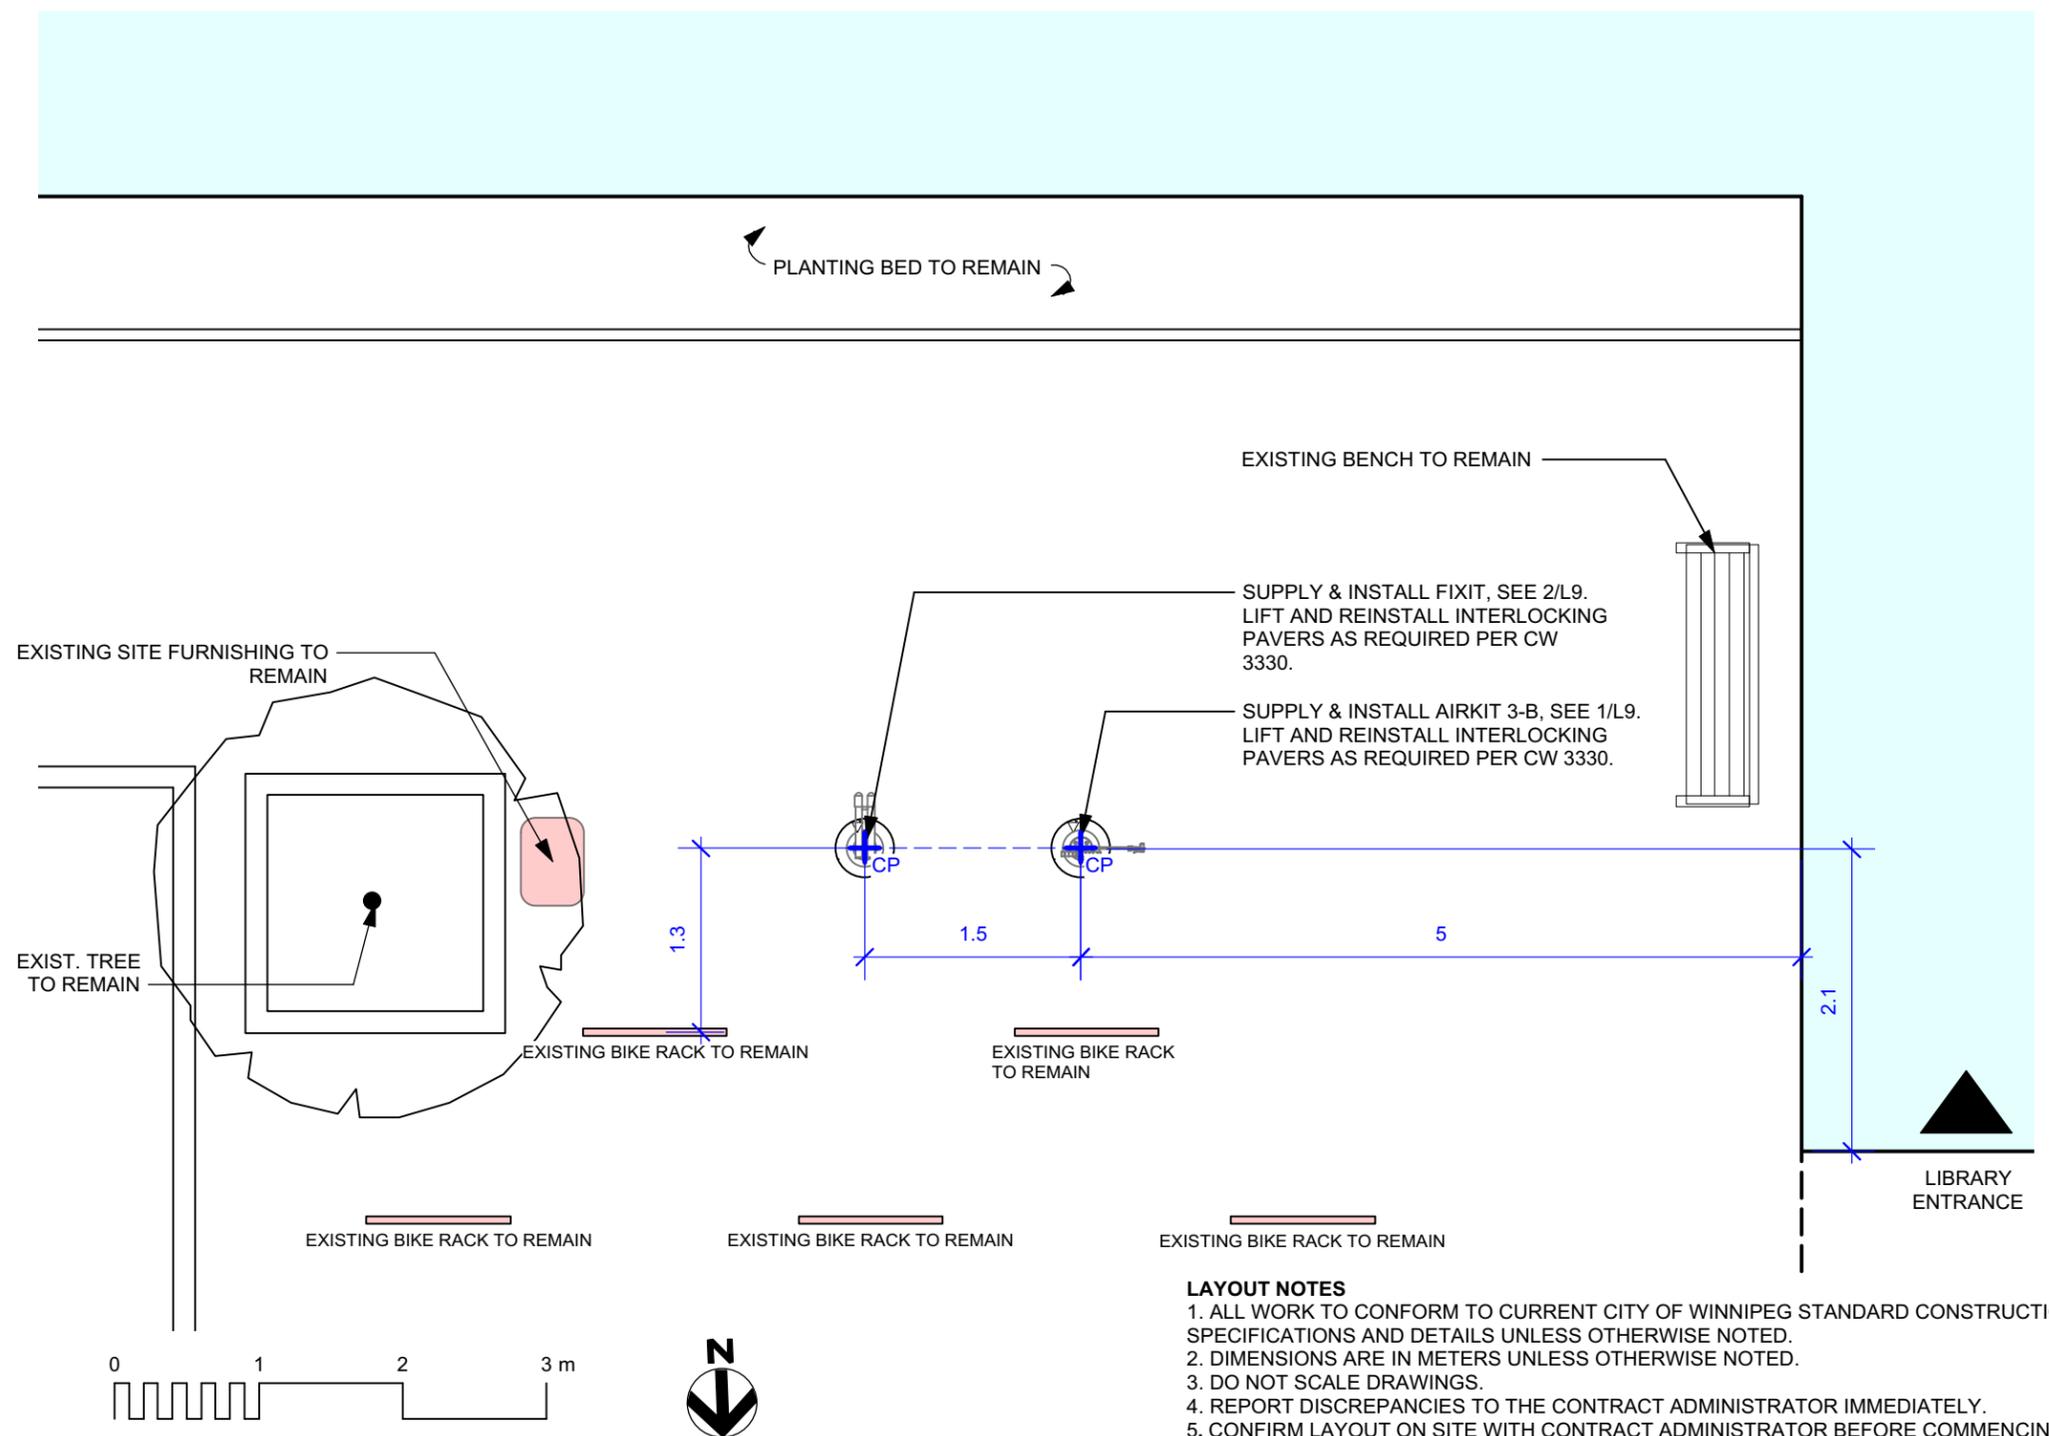

2 EXISTING CONDITIONS AND LAYOUT & MATERIALS
L6 Scale: 1:50

LAYOUT NOTES

1. ALL WORK TO CONFORM TO CURRENT CITY OF WINNIPEG STANDARD CONSTRUCTION SPECIFICATIONS AND DETAILS UNLESS OTHERWISE NOTED.
2. DIMENSIONS ARE IN METERS UNLESS OTHERWISE NOTED.
3. DO NOT SCALE DRAWINGS.
4. REPORT DISCREPANCIES TO THE CONTRACT ADMINISTRATOR IMMEDIATELY.
5. CONFIRM LAYOUT ON SITE WITH CONTRACT ADMINISTRATOR BEFORE COMMENCING CONSTRUCTION.
6. INSTALL SITE FURNISHINGS ACCORDING TO MANUFACTURER'S WRITTEN INSTRUCTIONS, UNLESS OTHERWISE NOTED.

CONTRACTOR TO CONFIRM ALL DIMENSIONS AND REPORT ANY DISCREPANCIES TO CONTRACT ADMINISTRATOR PRIOR TO CONSTRUCTION. LOCATION OF UNDERGROUND STRUCTURES AS SHOWN ARE BASED ON THE BEST INFORMATION AVAILABLE BUT NO GUARANTEE IS GIVEN THAT ALL EXISTING UTILITIES ARE SHOWN OR THAT THE GIVEN LOCATIONS ARE EXACT. CONFIRMATION OF EXISTENCE AND EXACT LOCATION OF ALL SERVICES MUST BE OBTAINED FROM THE INDIVIDUAL UTILITIES BEFORE PROCEEDING WITH CONSTRUCTION.



THE CITY OF WINNIPEG
Planning, Property and Development Department
Planning and Land Use Division
Unit 15 - 30 Fort Street, Winnipeg, MB, (R3C 4X5)

DESIGNED BY	LL	CHECKED BY	
DRAWN BY	LL	APPROVED BY	
HORIZ. SCALE	AS NOTED		
VERT. SCALE			
DATE	JUNE 2019		

MANAGER, PARK AND OPEN SPACES	DATE
MANAGER, PLANNING AND LAND USE DIVISION	DATE

DRAWING TITLE	DRAWING NO.
Winnipeg Public Libraries	L6
Bicycle Facility Renovations	
Charleswood Library Site Work	
SITE ADDRESS	BID OPPORTUNITY NO.
4910 Roblin Avenue	120-2019