



1 KEY PLAN  
L7 Scale: 1:2000



SITE PHOTO

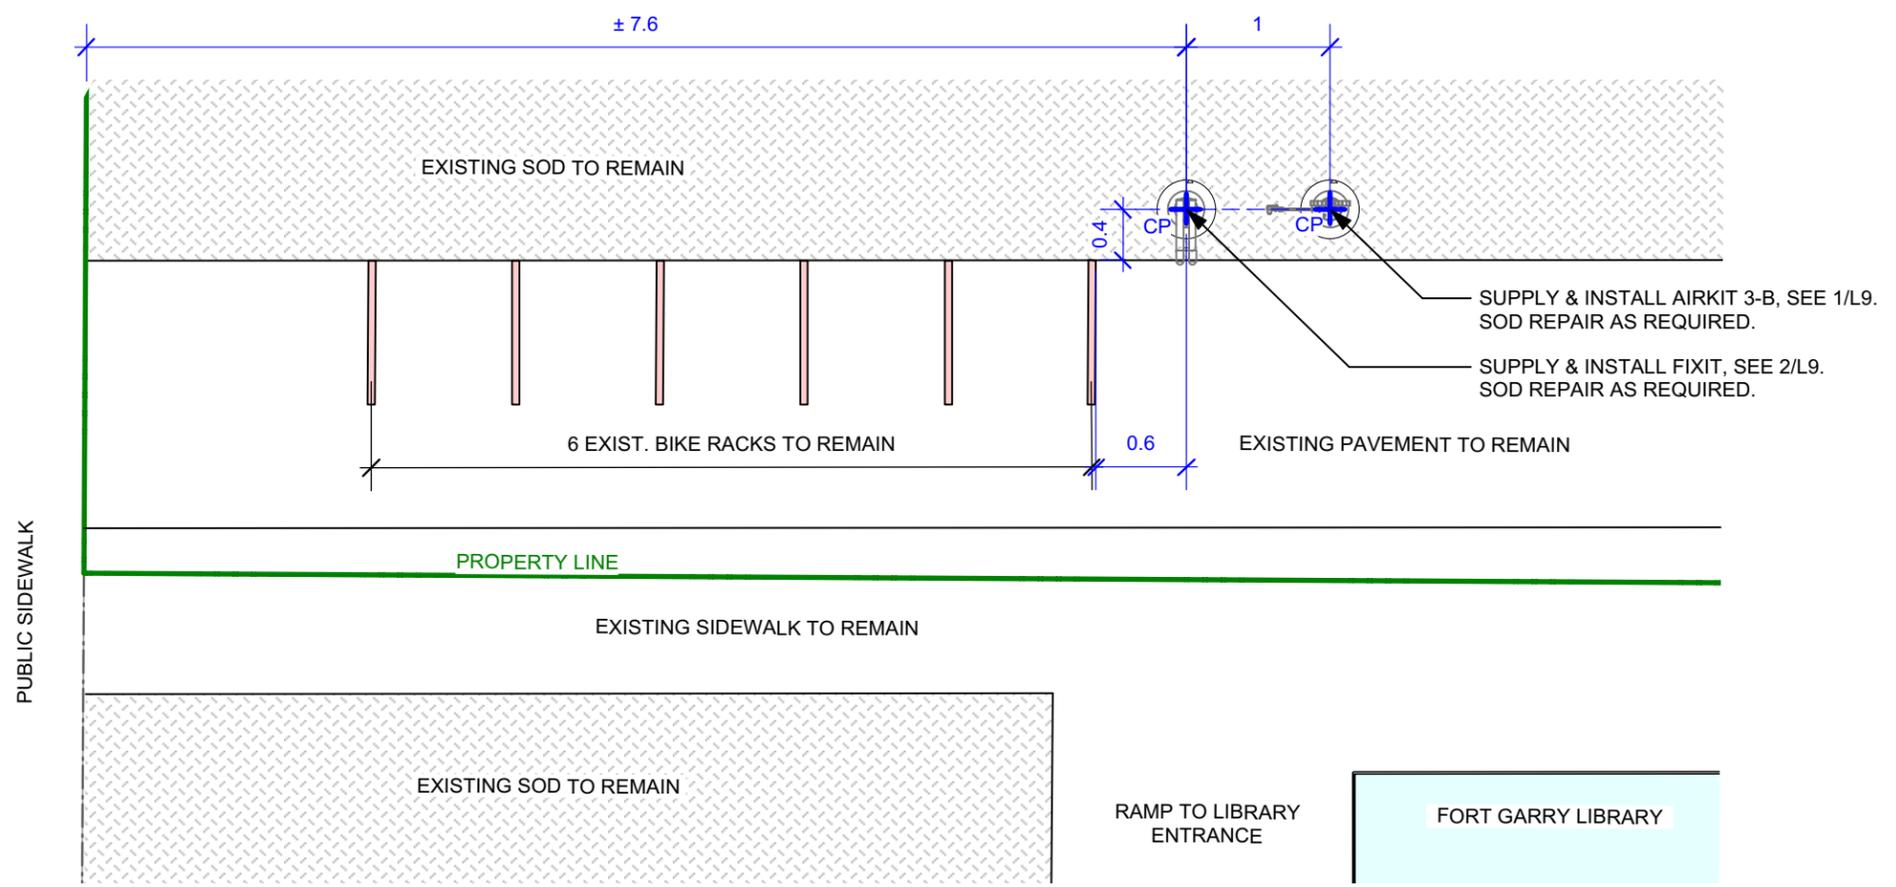

2 EXISTING CONDITIONS, LAYOUT & MATERIALS  
L7 Scale: 1:50

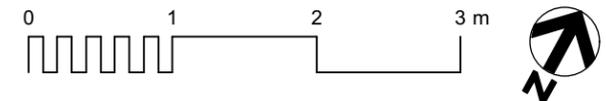

**LAYOUT NOTES**

1. ALL WORK TO CONFORM TO CURRENT CITY OF WINNIPEG STANDARD CONSTRUCTION SPECIFICATIONS AND DETAILS UNLESS OTHERWISE NOTED.
2. DIMENSIONS ARE IN METERS UNLESS OTHERWISE NOTED.
3. DO NOT SCALE DRAWINGS.
4. REPORT DISCREPANCIES TO THE CONTRACT ADMINISTRATOR IMMEDIATELY.
5. INSTALL SITE FURNISHINGS ACCORDING TO MANUFACTURER'S WRITTEN INSTRUCTIONS, UNLESS OTHERWISE NOTED.

CONTRACTOR TO CONFIRM ALL DIMENSIONS AND REPORT ANY DISCREPANCIES TO CONTRACT ADMINISTRATOR PRIOR TO CONSTRUCTION. LOCATION OF UNDERGROUND STRUCTURES AS SHOWN ARE BASED ON THE BEST INFORMATION AVAILABLE BUT NO GUARANTEE IS GIVEN THAT ALL EXISTING UTILITIES ARE SHOWN OR THAT THE GIVEN LOCATIONS ARE EXACT. CONFIRMATION OF EXISTENCE AND EXACT LOCATION OF ALL SERVICES MUST BE OBTAINED FROM THE INDIVIDUAL UTILITIES BEFORE PROCEEDING WITH CONSTRUCTION.



THE CITY OF WINNIPEG  
Planning, Property and Development Department  
Planning and Land Use Division  
Unit 15 - 30 Fort Street, Winnipeg, MB, (R3C 4X5)

DESIGNED BY	LL	CHECKED BY	
DRAWN BY	LL	APPROVED BY	MANAGER, PARK AND OPEN SPACES
HORIZ. SCALE	AS NOTED		DATE
VERT. SCALE			
DATE	JUNE 2019		MANAGER, PLANNING AND LAND USE DIVISION
			DATE

DRAWING TITLE  
**Winnipeg Public Libraries  
Bicycle Facility Renovations  
Fort Garry Library Site Work**

SITE ADDRESS 1360 Pebmina Highway

DRAWING NO.  
**L7**

BID OPPORTUNITY NO.  
**120-2019**