


1 KEY PLAN
L8 Scale: 1:2000



SITE PHOTO

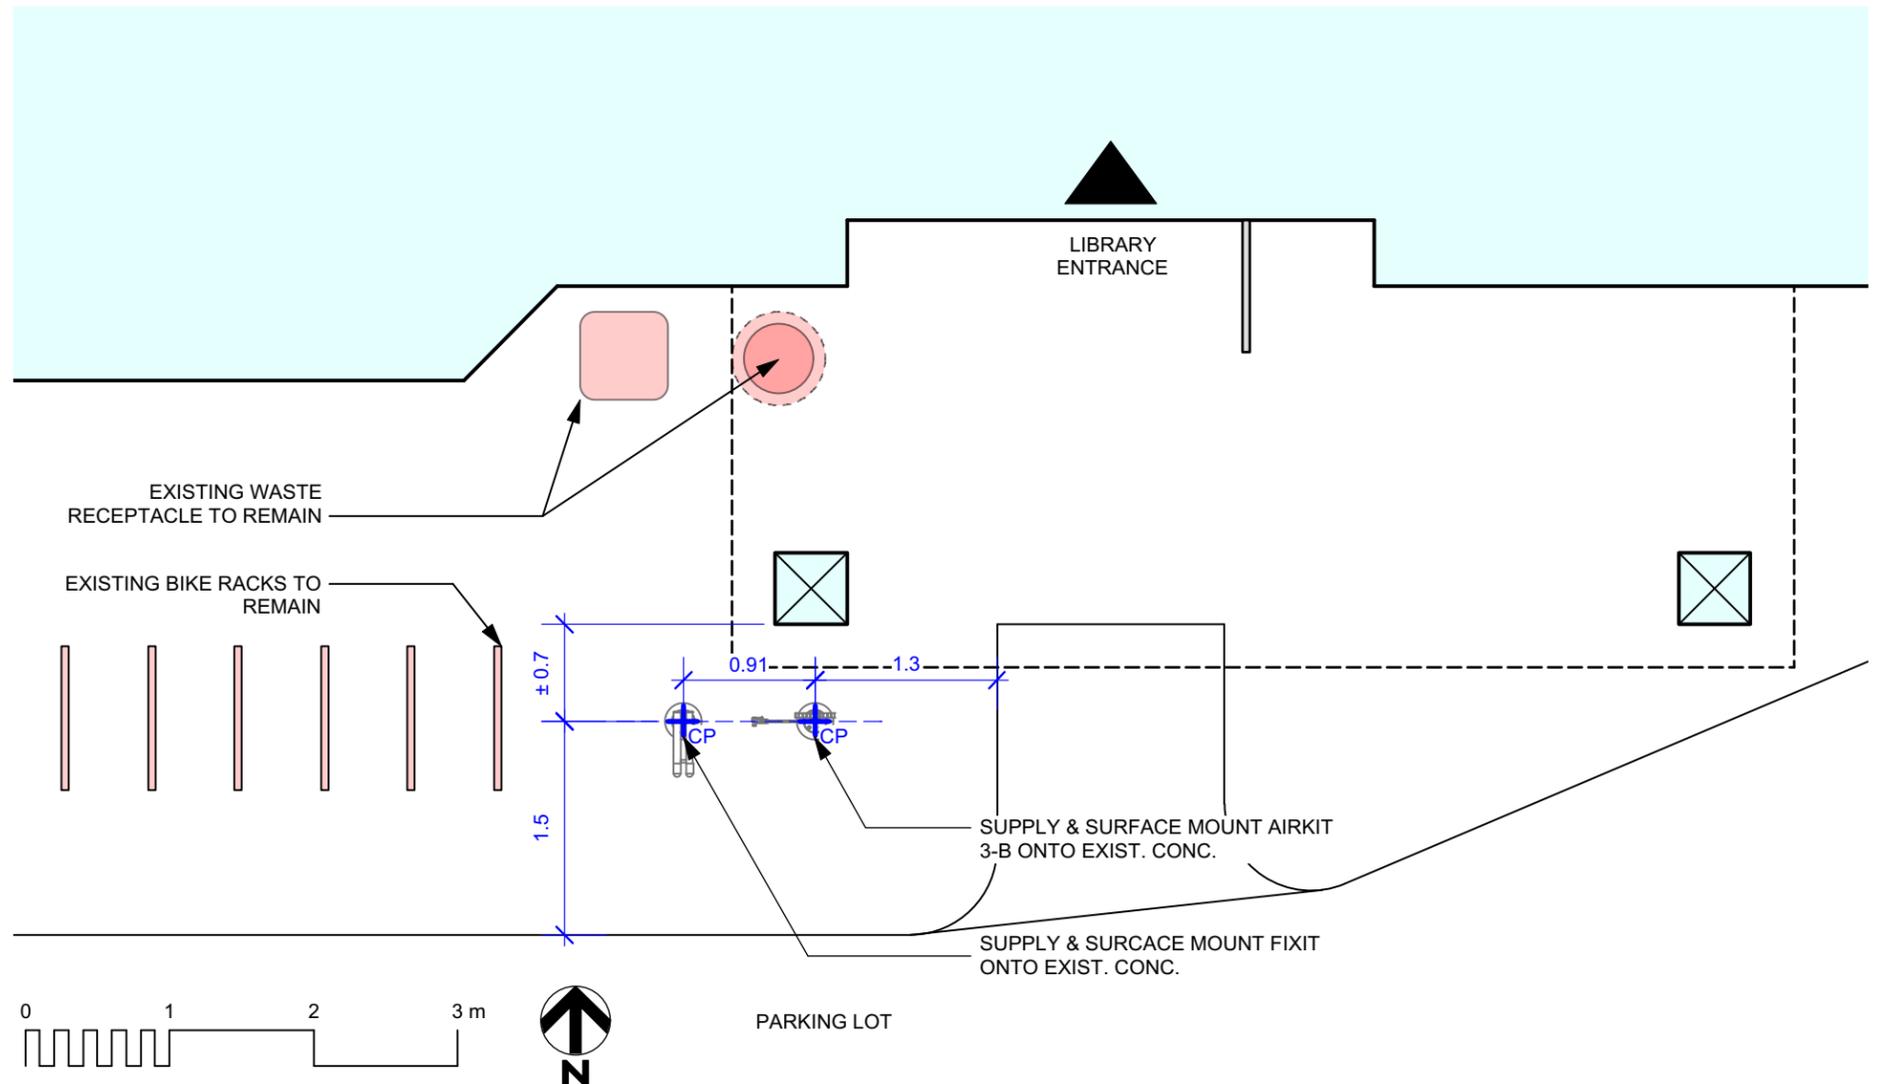

2 EXISTING CONDITIONS, LAYOUT & MATERIALS
L8 Scale: 1:50

LAYOUT NOTES

1. ALL WORK TO CONFORM TO CURRENT CITY OF WINNIPEG STANDARD CONSTRUCTION SPECIFICATIONS AND DETAILS UNLESS OTHERWISE NOTED.
2. DIMENSIONS ARE IN METERS UNLESS OTHERWISE NOTED.
3. DO NOT SCALE DRAWINGS.
4. REPORT DISCREPANCIES TO THE CONTRACT ADMINISTRATOR IMMEDIATELY.
5. INSTALL SITE FURNISHINGS ACCORDING TO MANUFACTURER'S WRITTEN INSTRUCTIONS, UNLESS OTHERWISE NOTED.

CONTRACTOR TO CONFIRM ALL DIMENSIONS AND REPORT ANY DISCREPANCIES TO CONTRACT ADMINISTRATOR PRIOR TO CONSTRUCTION. LOCATION OF UNDERGROUND STRUCTURES AS SHOWN ARE BASED ON THE BEST INFORMATION AVAILABLE BUT NO GUARANTEE IS GIVEN THAT ALL EXISTING UTILITIES ARE SHOWN OR THAT THE GIVEN LOCATIONS ARE EXACT. CONFIRMATION OF EXISTENCE AND EXACT LOCATION OF ALL SERVICES MUST BE OBTAINED FROM THE INDIVIDUAL UTILITIES BEFORE PROCEEDING WITH CONSTRUCTION.



THE CITY OF WINNIPEG
Planning, Property and Development Department
Planning and Land Use Division
Unit 15 - 30 Fort Street, Winnipeg, MB, (R3C 4X5)

DESIGNED BY	LL	CHECKED BY	
DRAWN BY	LL	APPROVED BY	
HORIZ. SCALE	AS NOTED		
VERT. SCALE			
DATE	JUNE 2019	MANAGER, PARK AND OPEN SPACES	DATE
		MANAGER, PLANNING AND LAND USE DIVISION	DATE

DRAWING TITLE	DRAWING NO.
Winnipeg Public Libraries	L8
Bicycle Facility Renovations	
Sir William Stephenson Library Site Work	
SITE ADDRESS 765 Keewatin Street	BID OPPORTUNITY NO. 120-2019