


- CONSTRUCTION NOTES:**
1. ALL WORK AND MATERIALS TO BE IN ACCORDANCE WITH LATEST REVISION OF THE CITY OF WINNIPEG STANDARD CONSTRUCTION SPECIFICATIONS.
  2. LEGAL PLAN AND UNDERGROUND INFORMATION FROM CITY OF WINNIPEG LBIS. CONTRACTOR TO VERIFY ALL UNDERGROUNDS IN THE FIELD.
  3. CONTRACTOR TO TAKE PRECAUTIONARY STEPS TO AVOID DAMAGE FROM CONSTRUCTION ACTIVITIES TO TREES WITHIN THE LIMITS OF CONSTRUCTION.
  4. LOCATION OF EXISTING SERVICES TO BE CONFIRMED IN THE FIELD BY THE CONTRACTOR.
  5. HYDRO POLES AND ANCHORS THAT REQUIRE TEMPORARY SUPPORT, REMOVAL OR REPLACEMENT, TO BE DONE SO AT THE EXPENSE OF THE CONTRACTOR, AS NECESSARY.
  6. CONTRACTOR TO TAKE PRECAUTIONARY STEPS WHEN WORKING IN PROXIMITY TO THE TRANSCANADA PIPELINE. CONTRACTOR IS RESPONSIBLE TO FOLLOW ALL TRANSCANADA PIPELINE REQUIREMENTS INCLUDING SAFETY WATCH AS REQUIRED.
  7. LIMITS OF WORK FOR CLEARING AND GRUBBING, ROESTORATION OF APPROACHES, AND LANDSCAPING AS DIRECTED BY THE CONTRACT ADMINISTRATOR.

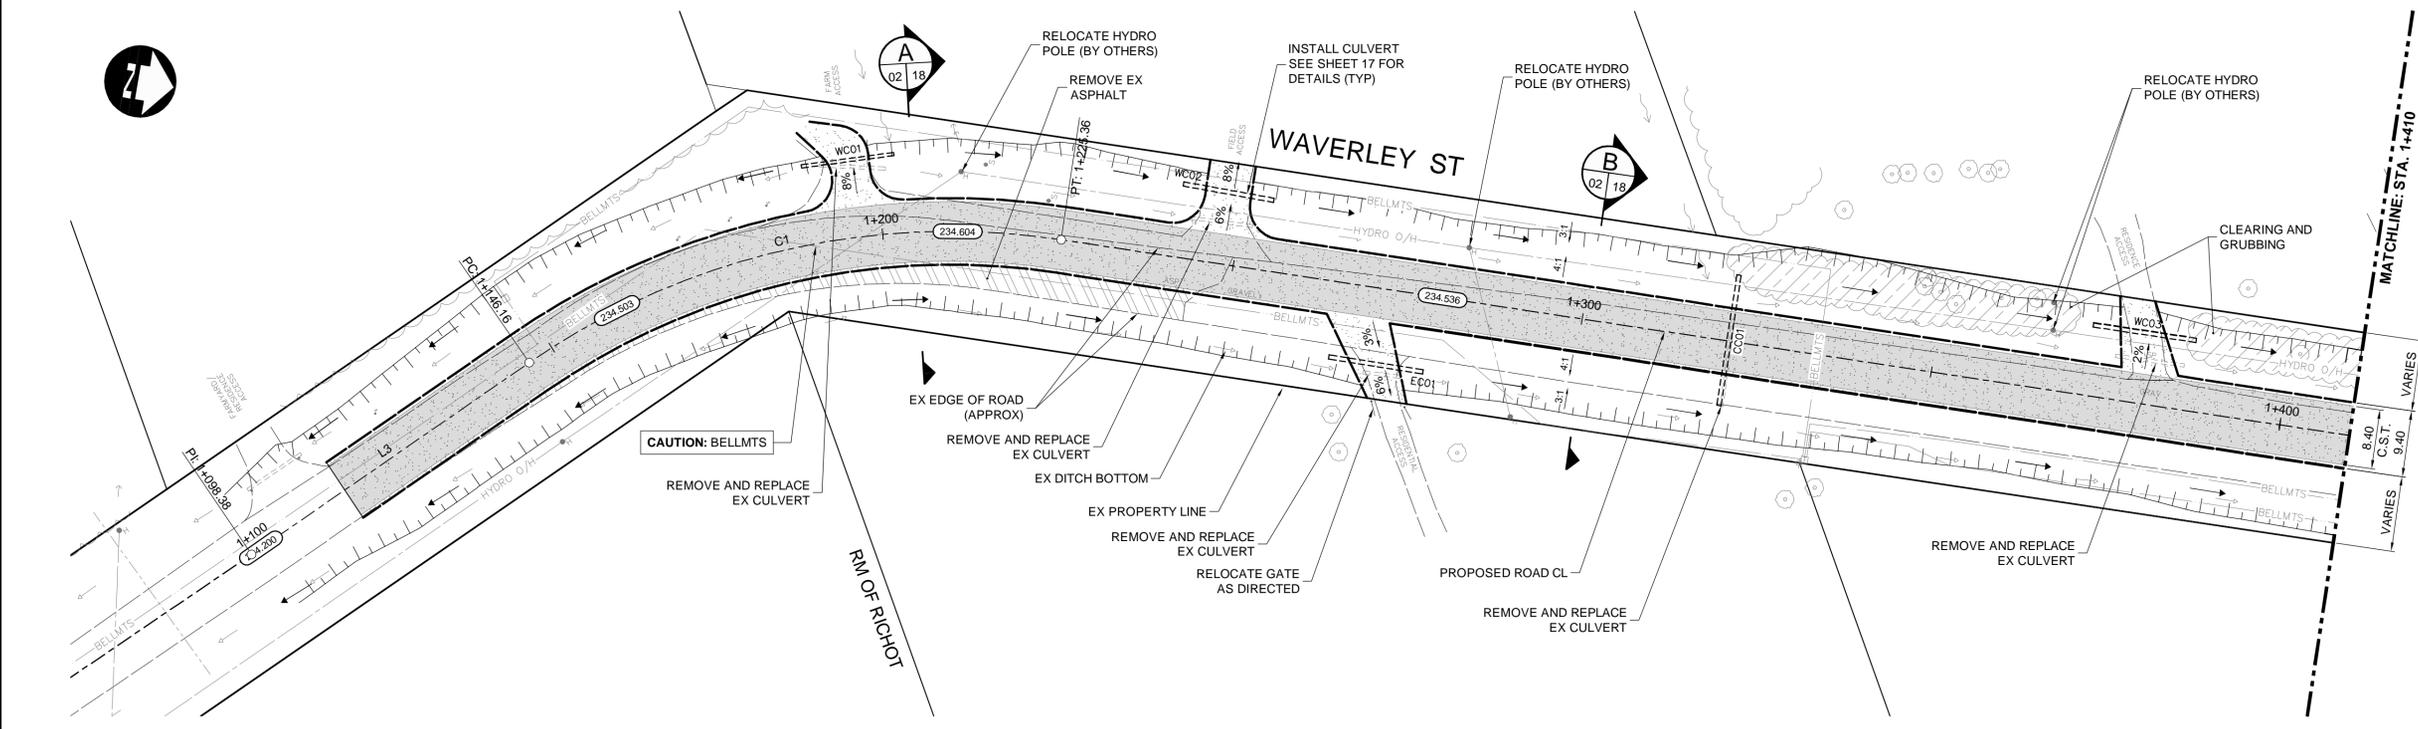

**METRIC**  
WHOLE NUMBERS INDICATE MILLIMETRES  
DECIMAL NUMBERS INDICATE METRES

**WARNING**  
IF POWER EQUIPMENT OR EXPLOSIVES ARE TO BE USED FOR EXCAVATION ON THIS PROJECT THE CONTRACTOR MUST:

1. NOTIFY THE GAS COMPANY OF THE PROPOSED LOCATION OF EXCAVATION.
2. TAKE PRECAUTION TO AVOID DAMAGE TO GAS COMPANY INSTALLATIONS SEE PROVINCIAL REGULATION 210/72 FOR DETAILS.
3. OBTAIN EXCAVATION PERMITS PRIOR TO CONSTRUCTION.

**APEGM**  
Certificate of Authorization  
**Dillon Consulting Limited (MB)**  
No. 1789 Date: 2019/05/28

**PRELIMINARY ONLY  
NOT FOR CONSTRUCTION**

G:\CAD\188959\Drawings\Roadworks\Contract\188959-CON-CT-PLAN-PROFILE.dwg

<table border="1"> <tr> <td>HYDRANT</td> <td>CONCRETE</td> <td>WATERMAIN</td> <td>150 WM</td> </tr> <tr> <td>VALVE</td> <td>C.S.T.</td> <td>LAND DRAINAGE SEWER</td> <td>300 LDS</td> </tr> <tr> <td>MANHOLE</td> <td>SIDEWALK</td> <td>WASTE WATER SEWER</td> <td>250 WWS</td> </tr> <tr> <td>CATCH BASIN</td> <td>PROPERTY LINE</td> <td>HYDRANT</td> <td></td> </tr> <tr> <td>CATCH PIT</td> <td>ELEVATION</td> <td>VALVE</td> <td></td> </tr> <tr> <td></td> <td>232.000</td> <td>PROFILE</td> <td></td> </tr> <tr> <td>150 WM</td> <td>HYDRO POLE</td> <td>SURVEY BAR</td> <td></td> </tr> <tr> <td>300 LDS</td> <td>HYDRO BAR</td> <td>BELLMTS PEDESTAL</td> <td></td> </tr> <tr> <td>250 WWS</td> <td>BELLMTS</td> <td>DITCH ARROWS</td> <td></td> </tr> <tr> <td>HYDRO</td> <td>BELLMTS</td> <td>SWALE ARROWS</td> <td></td> </tr> <tr> <td>BELLMTS</td> <td>GAS</td> <td></td> <td></td> </tr> <tr> <td>100 GAS</td> <td></td> <td></td> <td></td> </tr> </table>	HYDRANT	CONCRETE	WATERMAIN	150 WM	VALVE	C.S.T.	LAND DRAINAGE SEWER	300 LDS	MANHOLE	SIDEWALK	WASTE WATER SEWER	250 WWS	CATCH BASIN	PROPERTY LINE	HYDRANT		CATCH PIT	ELEVATION	VALVE			232.000	PROFILE		150 WM	HYDRO POLE	SURVEY BAR		300 LDS	HYDRO BAR	BELLMTS PEDESTAL		250 WWS	BELLMTS	DITCH ARROWS		HYDRO	BELLMTS	SWALE ARROWS		BELLMTS	GAS			100 GAS				<table border="1"> <tr> <td>EXISTING</td> <td>LEGEND-PLAN</td> <td>PROPOSED</td> <td>EXISTING</td> <td>LEGEND-PLAN</td> <td>PROPOSED</td> <td>EXISTING</td> <td>LEGEND-PROFILE</td> <td>PROPOSED</td> </tr> </table>	EXISTING	LEGEND-PLAN	PROPOSED	EXISTING	LEGEND-PLAN	PROPOSED	EXISTING	LEGEND-PROFILE	PROPOSED	<table border="1"> <tr> <td>UNDERGROUND STRUCTURES</td> <td>B.M. ELEV.</td> <td>DESIGNED BY</td> <td>RTP</td> </tr> <tr> <td>SUPV. U/G STRUCTURES</td> <td>DATE</td> <td>DRAWN BY</td> <td>TJH</td> </tr> <tr> <td></td> <td></td> <td>CHECKED BY</td> <td>TS</td> </tr> <tr> <td></td> <td></td> <td>APPROVED BY</td> <td>BC</td> </tr> <tr> <td></td> <td></td> <td>HOR. SCALE</td> <td>1:500</td> </tr> <tr> <td></td> <td></td> <td>VERTICAL</td> <td>1:20</td> </tr> <tr> <td>0</td> <td>ISSUED FOR TENDER</td> <td>19/05/28</td> <td>BC</td> </tr> <tr> <td>NO.</td> <td>REVISIONS</td> <td>DATE</td> <td>BY</td> </tr> </table>	UNDERGROUND STRUCTURES	B.M. ELEV.	DESIGNED BY	RTP	SUPV. U/G STRUCTURES	DATE	DRAWN BY	TJH			CHECKED BY	TS			APPROVED BY	BC			HOR. SCALE	1:500			VERTICAL	1:20	0	ISSUED FOR TENDER	19/05/28	BC	NO.	REVISIONS	DATE	BY	<p><b>DILLON CONSULTING</b></p>	<p>ENGINEER'S SEAL</p> <p><b>S.B. COOK</b> 2019/05/28 REGISTERED PROFESSIONAL ENGINEER</p>	<p><b>THE CITY OF WINNIPEG</b> PUBLIC WORKS DEPARTMENT</p> <p>2019 GRANULAR ROAD PROGRAM WAVERLEY STREET (GRANDMONT BOULEVARD TO CITY LIMIT)</p> <p>WAVERLEY STREET - PLAN-PROFILE (START TO STA. 1+410)</p>	<p>CITY DRAWING NUMBER P-3506-2019-02</p> <p>SHEET 02 OF 18</p> <p>CONSULTANT DRAWING NUMBER</p>
HYDRANT	CONCRETE	WATERMAIN	150 WM	
VALVE	C.S.T.	LAND DRAINAGE SEWER	300 LDS	
MANHOLE	SIDEWALK	WASTE WATER SEWER	250 WWS	
CATCH BASIN	PROPERTY LINE	HYDRANT	
CATCH PIT	ELEVATION	VALVE	
	232.000	PROFILE	
150 WM	HYDRO POLE	SURVEY BAR	
300 LDS	HYDRO BAR	BELLMTS PEDESTAL	
250 WWS	BELLMTS	DITCH ARROWS	
HYDRO	BELLMTS	SWALE ARROWS	
BELLMTS	GAS	
100 GAS	
EXISTING	LEGEND-PLAN	PROPOSED	EXISTING	LEGEND-PLAN	PROPOSED	EXISTING	LEGEND-PROFILE	PROPOSED	
UNDERGROUND STRUCTURES	B.M. ELEV.	DESIGNED BY	RTP	
SUPV. U/G STRUCTURES	DATE	DRAWN BY	TJH	
		CHECKED BY	TS	
		APPROVED BY	BC	
		HOR. SCALE	1:500	
		VERTICAL	1:20	
0	ISSUED FOR TENDER	19/05/28	BC	
NO.	REVISIONS	DATE	BY	