



WAVERLEY STREET - WEST

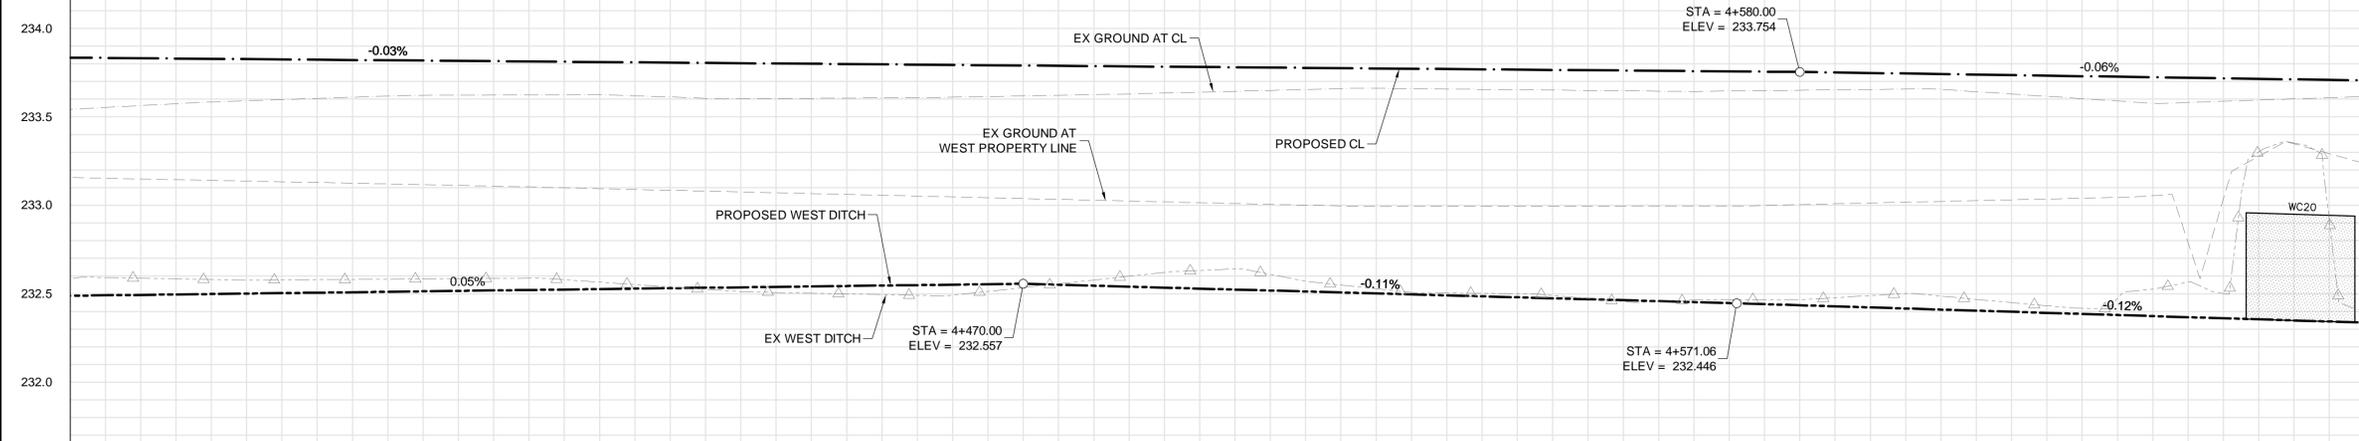


WAVERLEY STREET - EAST

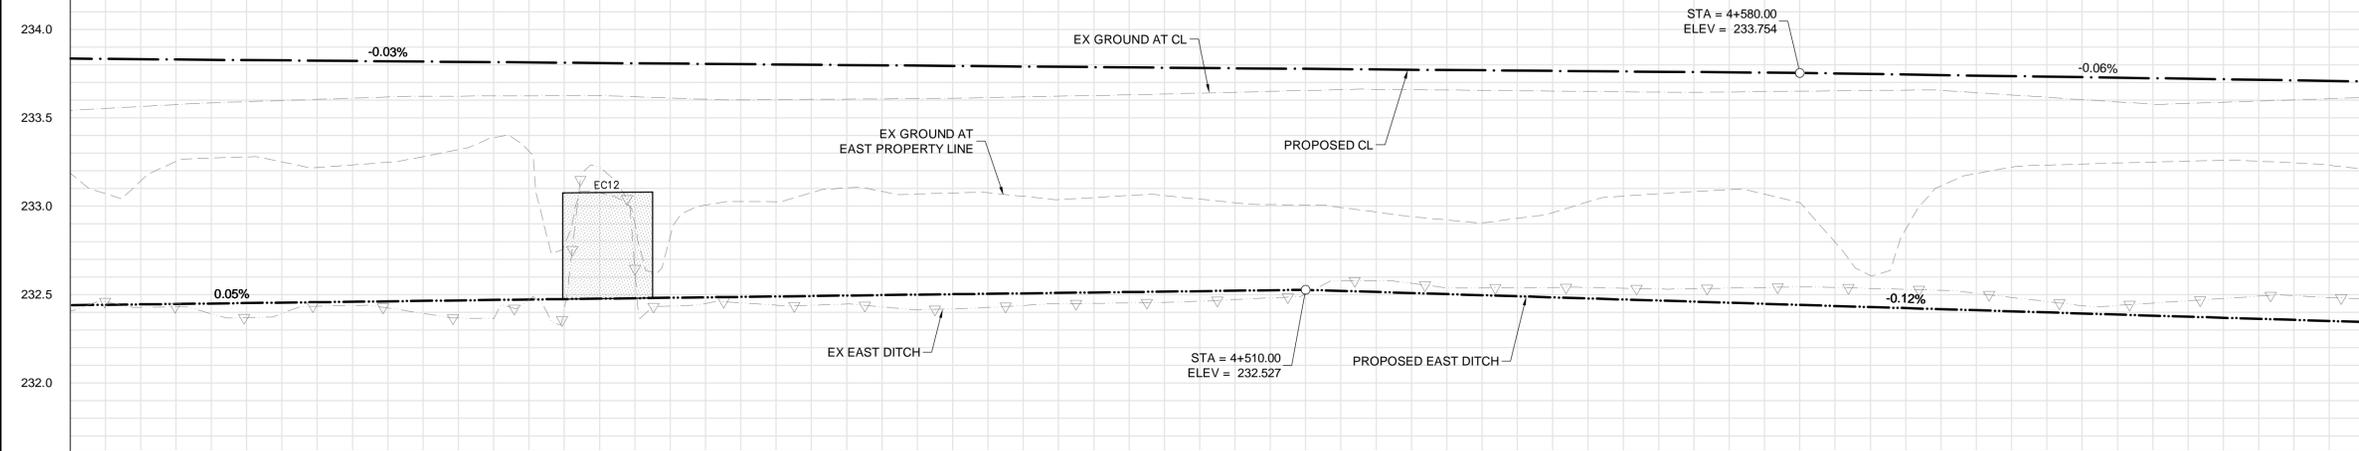

- CONSTRUCTION NOTES:**
1. ALL WORK AND MATERIALS TO BE IN ACCORDANCE WITH LATEST REVISION OF THE CITY OF WINNIPEG STANDARD CONSTRUCTION SPECIFICATIONS.
 2. LEGAL PLAN AND UNDERGROUND INFORMATION FROM CITY OF WINNIPEG LBIS. CONTRACTOR TO VERIFY ALL UNDERGROUNDS IN THE FIELD.
 3. CONTRACTOR TO TAKE PRECAUTIONARY STEPS TO AVOID DAMAGE FROM CONSTRUCTION ACTIVITIES TO TREES WITHIN THE LIMITS OF CONSTRUCTION.
 4. LOCATION OF EXISTING SERVICES TO BE CONFIRMED IN THE FIELD BY THE CONTRACTOR.
 5. HYDRO POLES AND ANCHORS THAT REQUIRE TEMPORARY SUPPORT, REMOVAL OR REPLACEMENT, TO BE DONE SO AT THE EXPENSE OF THE CONTRACTOR, AS NECESSARY.
 6. CONTRACTOR TO TAKE PRECAUTIONARY STEPS WHEN WORKING IN PROXIMITY TO THE TRANSCANADA PIPELINE. CONTRACTOR IS RESPONSIBLE TO FOLLOW ALL TRANSCANADA PIPELINE REQUIREMENTS INCLUDING SAFETY WATCH AS REQUIRED.
 7. LIMITS OF WORK FOR CLEARING AND GRUBBING, ROESTORATION OF APPROACHES, AND LANDSCAPING AS DIRECTED BY THE CONTRACT ADMINISTRATOR.

WAVERLEY ST

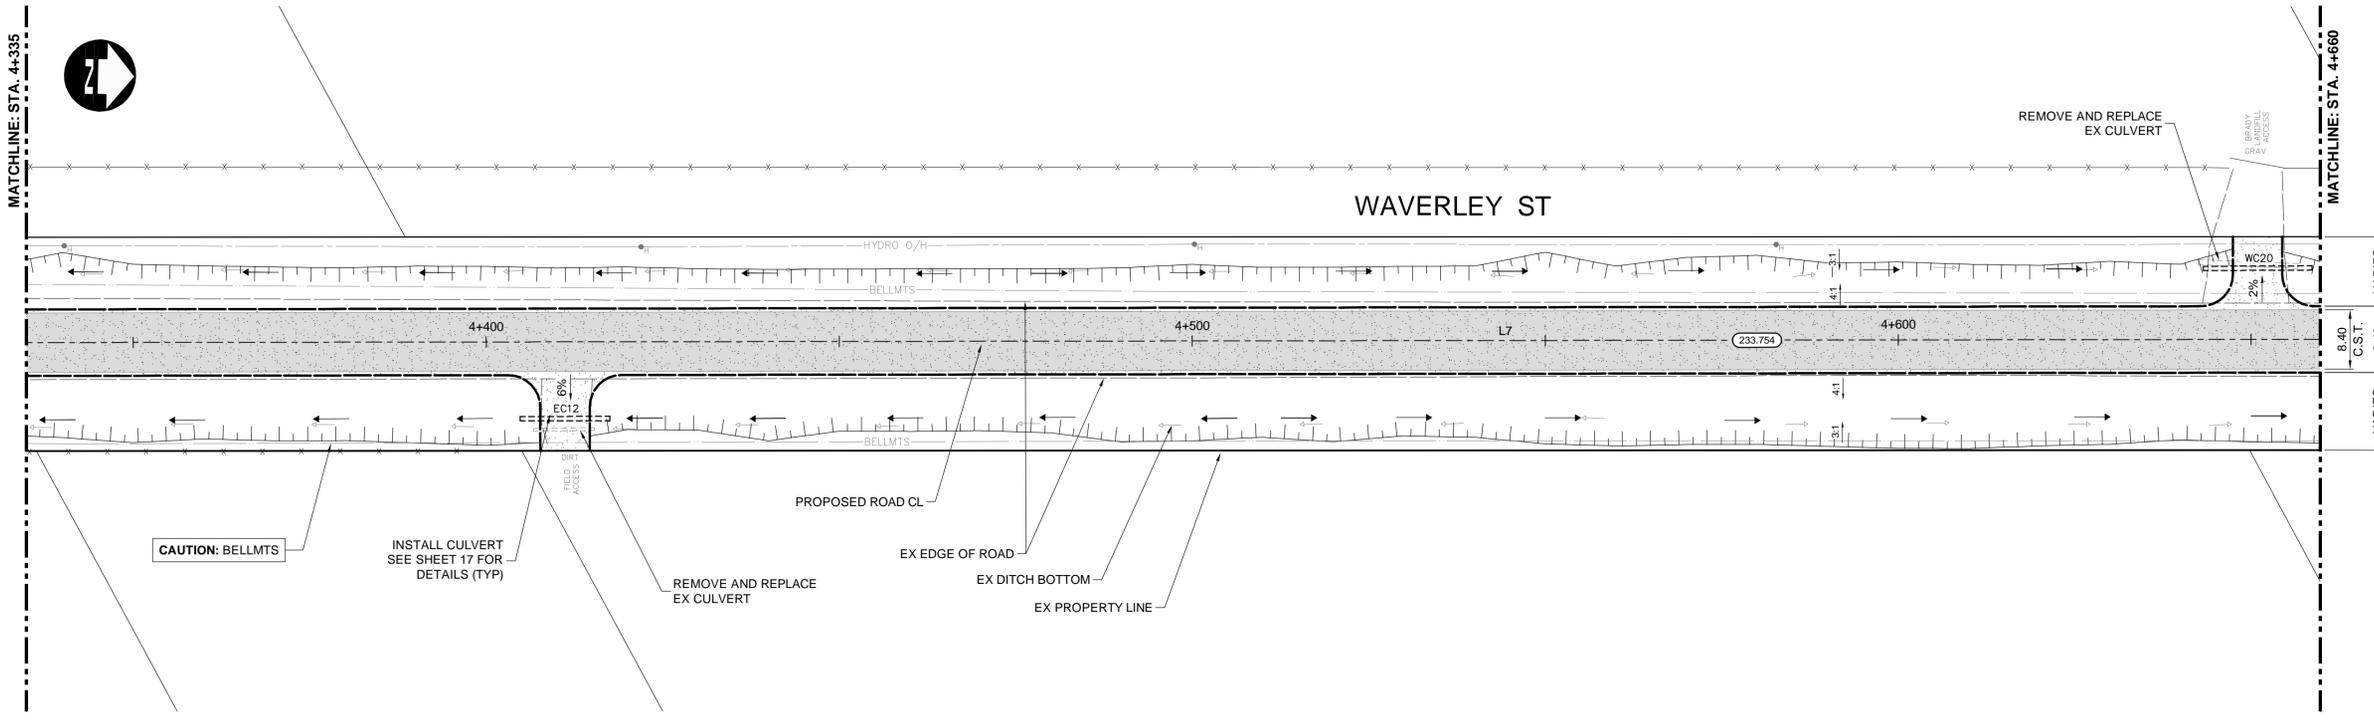

METRIC
WHOLE NUMBERS INDICATE MILLIMETRES
DECIMALIZED NUMBERS INDICATE METRES

- WARNING**
- IF POWER EQUIPMENT OR EXPLOSIVES ARE TO BE USED FOR EXCAVATION ON THIS PROJECT THE CONTRACTOR MUST:
1. NOTIFY THE GAS COMPANY OF THE PROPOSED LOCATION OF EXCAVATION.
 2. TAKE PRECAUTION TO AVOID DAMAGE TO GAS COMPANY INSTALLATIONS SEE PROVINCIAL REGULATION 210/72 FOR DETAILS.
 3. OBTAIN EXCAVATION PERMITS PRIOR TO CONSTRUCTION.

APEGM
Certificate of Authorization
Dillon Consulting Limited (MB)
No. 1789 Date: 2019/05/28

PRELIMINARY ONLY
NOT FOR CONSTRUCTION

G:\CAD\188959\Drawings\Roadworks\Contract\188959-CON-CT-PLAN-PROFILE.dwg

	HYDRANT		CONCRETE		WATERMAIN
	VALVE		C.S.T.		LAND DRAINAGE SEWER
	MANHOLE		SIDEWALK		WASTE WATER SEWER
	CATCH BASIN		PROPERTY LINE		HYDRANT
	CATCH PIT		ELEVATION		VALVE
	WATERMAIN		HYDRO POLE		PROFILE
	LAND DRAINAGE SEWER		SURVEY BAR		NORTH/WEST GUTTER
	WASTE WATER SEWER		BELLMTS PEDESTAL		SOUTH/EAST GUTTER
	HYDRO		DITCH ARROWS		NORTH/WEST DITCH
	BELLMTS		SWALE ARROWS		SOUTH/EAST DITCH
	GAS				
	EXISTING		LEGEND-PLAN		EXISTING
	PROPOSED		LEGEND-PROFILE		PROPOSED

UNDERGROUND STRUCTURES

SUPV. U/G STRUCTURES	DATE

LOCATION OF UNDERGROUND STRUCTURES AS SHOWN ARE BASED ON THE BEST INFORMATION AVAILABLE, BUT NO GUARANTEE IS GIVEN THAT ALL EXISTING UTILITIES ARE SHOWN OR THAT THE GIVEN LOCATIONS ARE EXACT. CONFIRMATION OF EXISTENCE AND EXACT LOCATION OF ALL SERVICES MUST BE OBTAINED FROM THE INDIVIDUAL UTILITIES BEFORE PROCEEDING WITH CONSTRUCTION.

DESIGNED BY	RTP
DRAWN BY	TJH
CHECKED BY	TS
APPROVED BY	BC
HOR. SCALE	1:500
VERTICAL	1:20

DILLON CONSULTING

ENGINEER'S SEAL
PROVINCE OF MANITOBA
REGISTERED PROFESSIONAL ENGINEER
S.B. COOK
2019/05/28

THE CITY OF WINNIPEG
PUBLIC WORKS DEPARTMENT

2019 GRANULAR ROAD PROGRAM
WAVERLEY STREET
(GRANDMONT BOULEVARD TO CITY LIMIT)

WAVERLEY STREET - PLAN-PROFILE
(STA. 4+335 TO 4+660)

CITY DRAWING NUMBER
P-3506-2019-12
SHEET 12 OF 18
CONSULTANT DRAWING NUMBER