


RILEY CRESCENT (W-LEG)

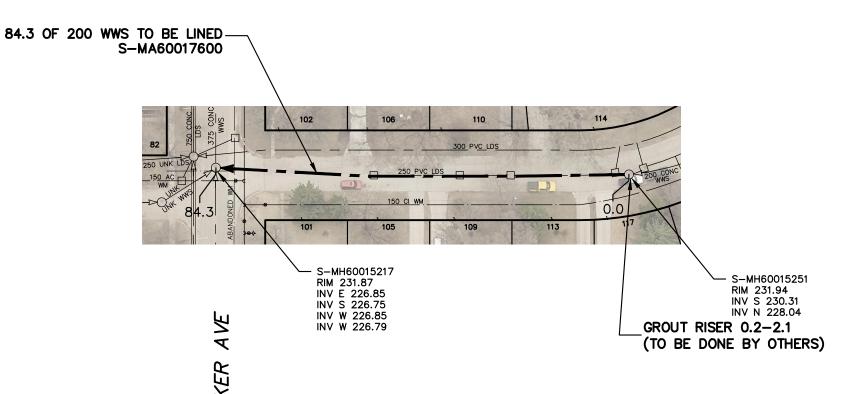

| SEWER JUNCTION INFORMATION FROM SEWER VIDEO INSPECTION | | |
|---|----------|-------|
| SEWER ID S-MA60017600 | | |
| DISTANCE FROM MH ID S-MH60015251 | | |
| DISTANCE | DIAMETER | CLOCK |
| 8.2 | 150 | 1 |
| 20.7 | 150 | 10 |
| 37.3 | 150 | 2 |
| 39.4 | 150 | 2 |
| 52.4 | 150 | 10 |
| 55.7 | 150 | 2 |
| 69.5 | 150 | 11 |
| 72.9 | 100 | 1 |
| | | |

WARNING

IF POWER EQUIPMENT OR EXPLOSIVES ARE TO BE USED FOR EXCAVATION ON THIS PROJECT THE CONTRACTOR MUST:

1) NOTIFY THE GAS COMPANY OF THE PROPOSED LOCATION OF EXCAVATION.

2) TAKE PRECAUTION TO AVOID DAMAGE TO GAS COMPANY INSTALLATIONS.


SEE PROVINCIAL REGULATION 210/72 FOR DETAILS

FOR INDEX SEE 12125

METRIC

WHOLE NUMBERS INDICATE MILLIMETRES
DECIMALIZED NUMBERS INDICATE METRES



 

SUPV. U/G STRUCTURES COMMITTEE

5

NOTE:

LOCATION OF UNDERGROUND STRUCTURES AS SHOWN ARE BASED ON THE BEST INFORMATION AVAILABLE BUT NO GUARANTEE IS GIVEN THAT ALL EXISTING UTILITIES ARE SHOWN OR THAT THE GIVEN LOCATIONS ARE EXACT. CONFIRMATION OF EXISTENCE AND EXACT LOCATION OF ALL SERVICES MUST BE OBTAINED FROM THE INDIVIDUAL UTILITIES BEFORE PROCEEDING WITH CONSTRUCTION.

DESIGNED CHECKED BY SC SC APPROVED BY BL ΚZ RELEASED FOR CONSTRUCTION SCALE: 1:750 HORIZONTAL K.ZUREK VERTICAL DATE 2019 03 06 DATE 2019 03 06 REVISIONS DATE BY

ORIGINAL
SIGNED BY
S.R.J.
COURNOYER
19/03/05

CONSULTANT DRAWING NUMBER



THE CITY OF WINNIPEG

WATER AND WASTE DEPARTMENT ENGINEERING DIVISION

2018 SEWER MAIN RENEWALS
BY CIPP LINING

RILEY CRESCENT (W-LEG)

1ST MH S OF DOWKER AVENUE TO

1ST MH S OF DOWKER AVENUE TO MH AT DOWKER AVENUE

12170

CITY DRAWING NUMBER

SHEET **48** OF **69**

TILE PATH: R:\DRAWINGS\SEWER\2018 RENEWALS\RENEWALS & ASSOCIATED WORKS\CONTRACT 3\CONSTRUCTION DWGS\