

Sewer Main

COLLEGIATE STREET

CURB


Water Main

EXISTING SIDEWALK

LEGEND

 EXISTING SAND SAFETY SURFACE

LM: Linear Metres
CM: Cubic Metres

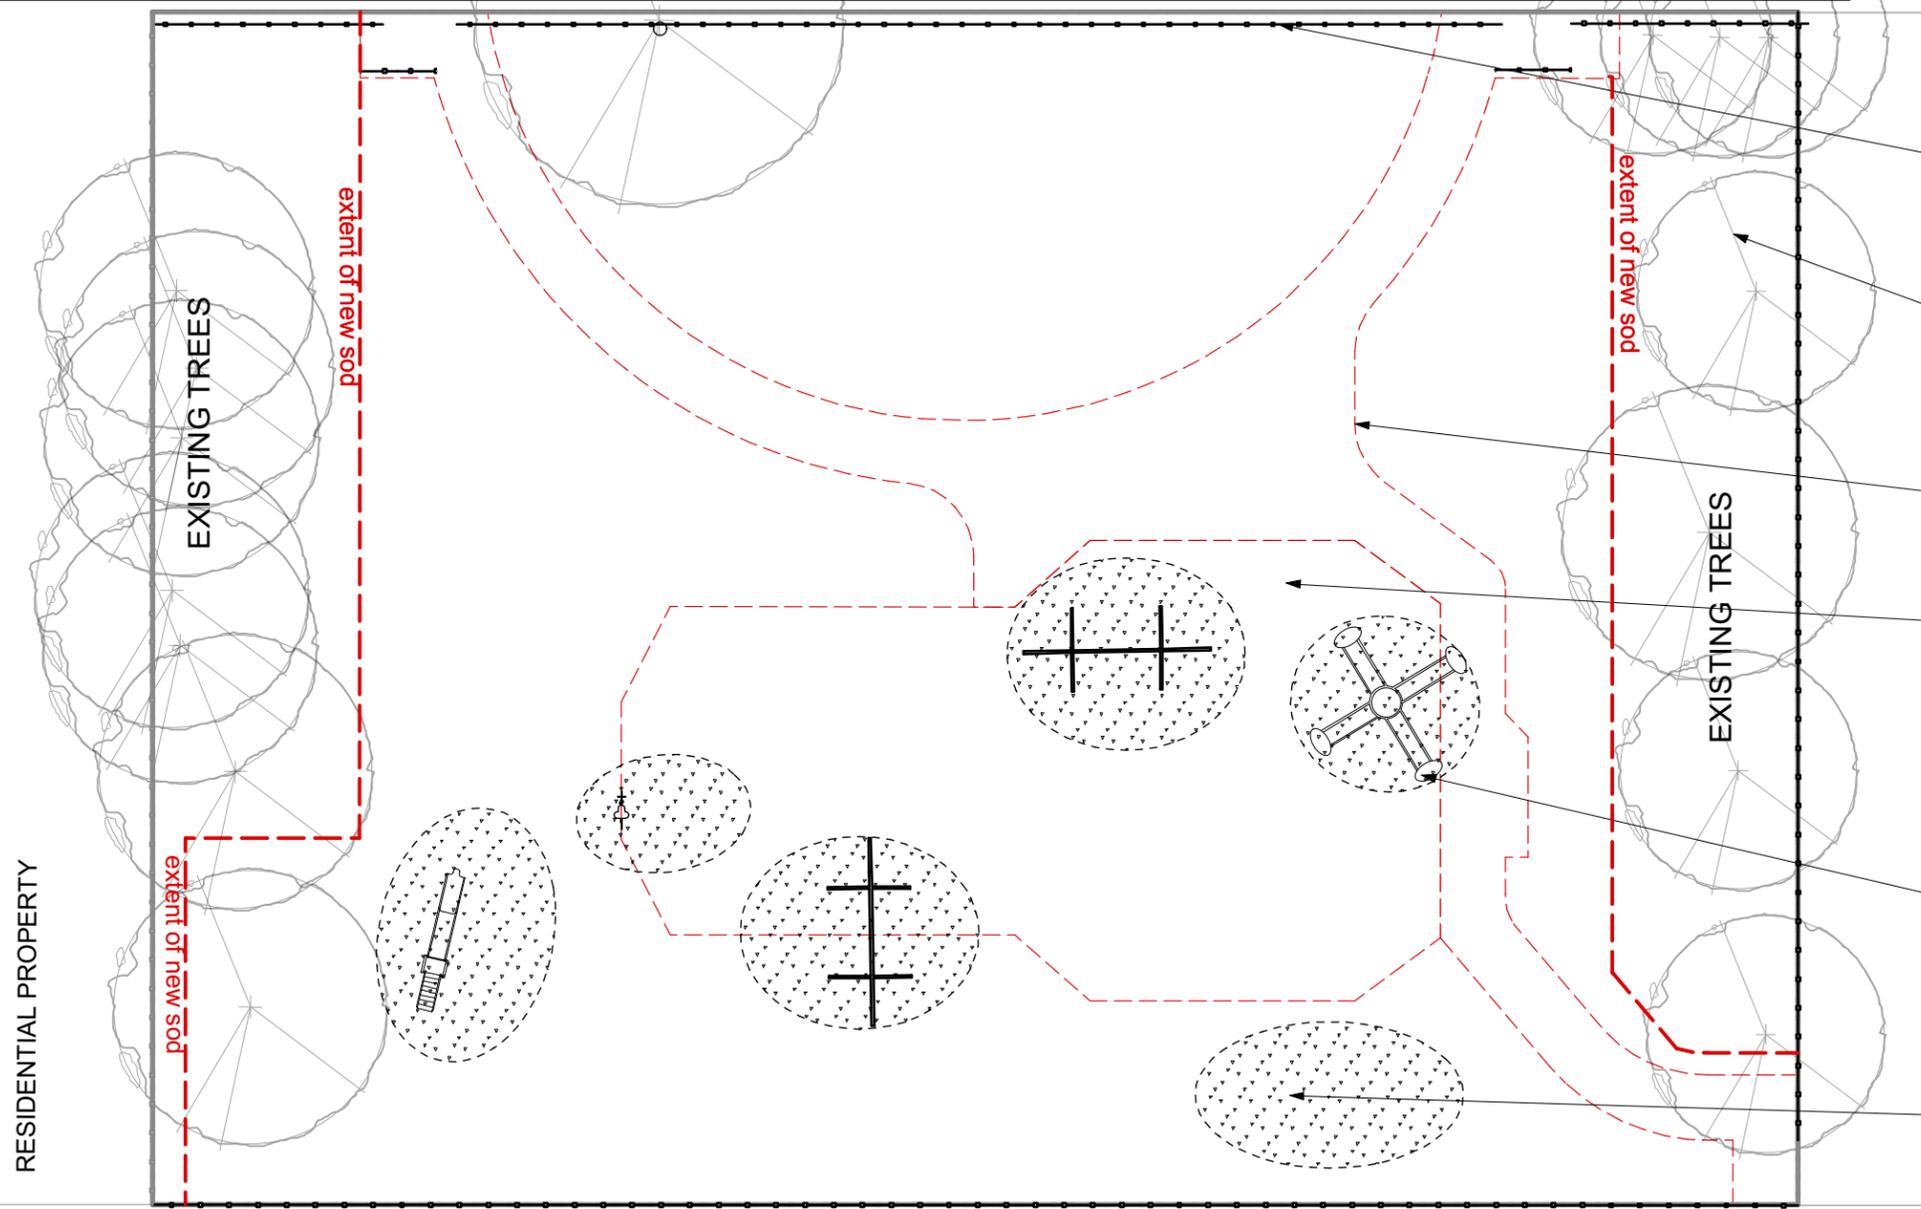

Remove Existing Chain Link Fence and Foundations Along West Side (46 LM)

Protect Existing Trees Within Work Area

Outline of Proposed Design

Excavate for New Engineered Wood Fibre Protective Surfacing Including Additional 150mm Drainage Stone (75 CM)

Remove Existing Site Furniture and Play Equipment (BY OTHERS)

Excavate and Remove Existing Protective Surfacing in Areas Outside of Proposed Play Area to min Depth 200mm Below Finished Grade (20 CM)

BACK LANE

CONTRACTOR TO CONFIRM ALL DIMENSIONS AND REPORT ANY DISCREPANCIES TO CONTRACT ADMINISTRATOR PRIOR TO CONSTRUCTION. LOCATION OF UNDERGROUND STRUCTURES AS SHOWN ARE BASED ON THE BEST INFORMATION AVAILABLE BUT NO GUARANTEE IS GIVEN THAT ALL EXISTING UTILITIES ARE SHOWN OR THAT THE GIVEN LOCATIONS ARE EXACT. CONFIRMATION OF EXISTENCE AND EXACT LOCATION OF ALL SERVICES MUST BE OBTAINED FROM THE INDIVIDUAL UTILITIES BEFORE PROCEEDING WITH CONSTRUCTION.



THE CITY OF WINNIPEG
Planning, Property and Development Department
Planning and Land Use Division
Unit 15 - 30 Fort Street, Winnipeg, MB, (R3C 4X5)

DESIGNED BY	CHECKED BY
DRAWN BY IM	APPROVED BY
HORIZ. SCALE 1:200	DATE
VERT. SCALE	DATE
DATE February 2019	

MANAGER, PARK AND OPEN SPACES	DATE
MANAGER, PLANNING AND LAND USE DIVISION	DATE

DRAWING TITLE Collegiate Park Playground Redevelopment EXISTING CONDITIONS AND REMOVALS
SITE ADDRESS 501 Collegiate St

DRAWING NO. C.38-B1
BID OPPORTUNITY NO. 216-2019