




FINESTONE ST.

KURT AVE.

HERMAN AVE.

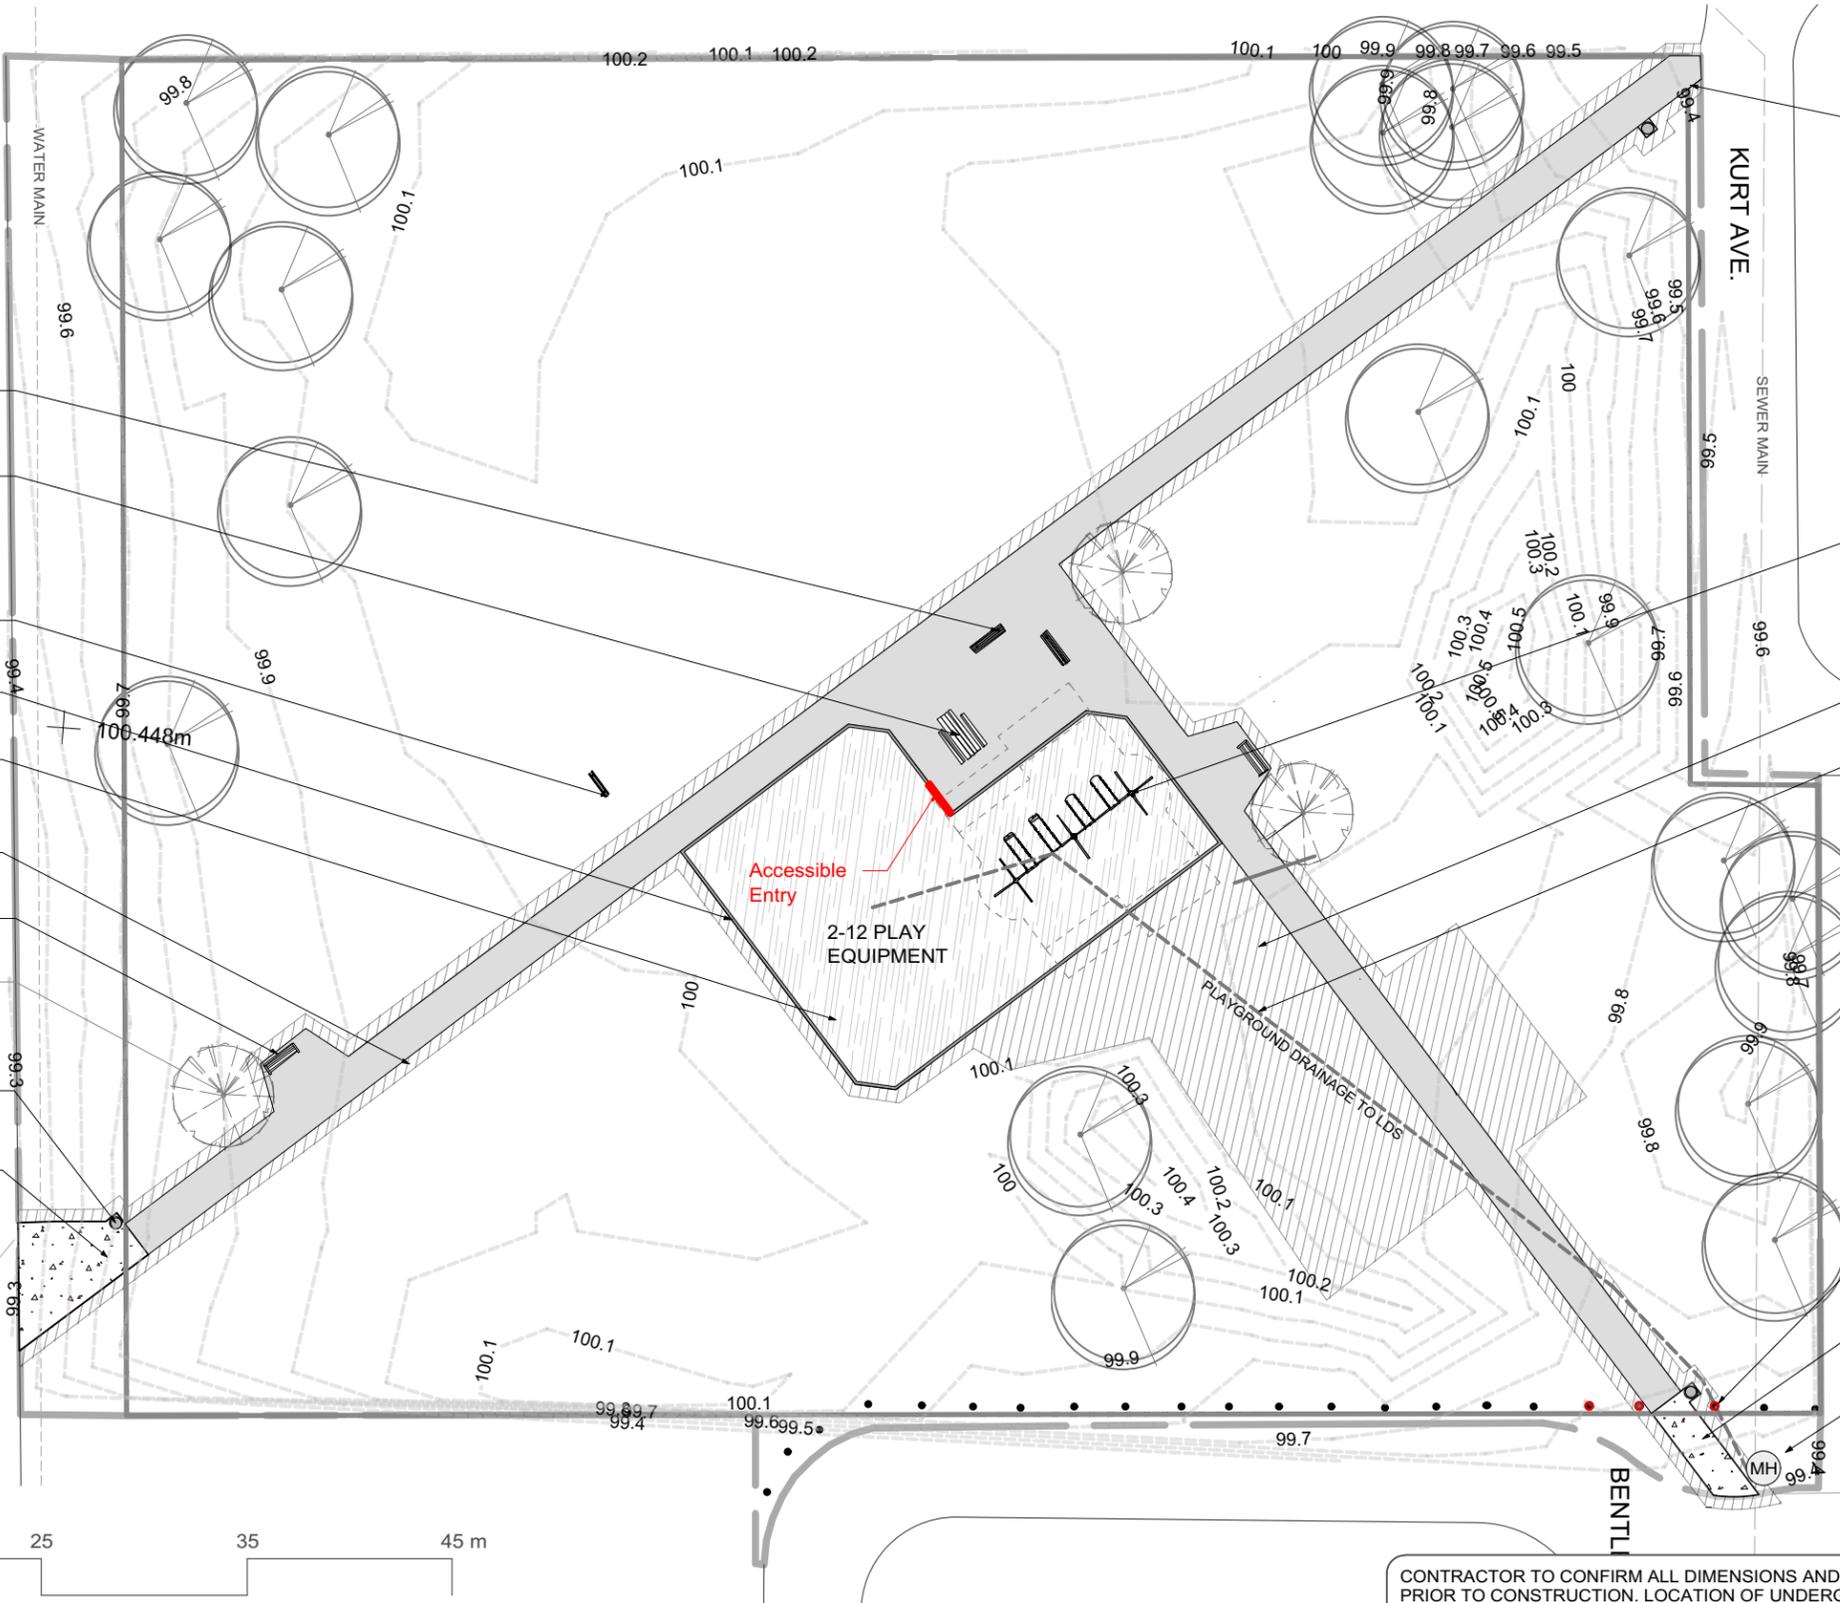

Pick up and Install Composite Backless Bench as per SCD-121C (2)

Pick up and Install Composite Picnic Table as per SCD-122. Secure with Two (2) Duckbill Anchors

Pick up and Install Double-Sided Park Sign as per SCD-153

Supply and Install Single-Tier Timber Edging as per SCD-651 (70 LM)

Supply and Engineer Wood Fibre Safety Surfacing as per SCD-650 (257 SM)

Supply and Install Asphalt Path as per SCD-648 (342 SM)

Pick up and Install Composite Backed Bench as per SCD-121A (2)

70mm Caliper Discovery Elm (*Ulmus davidiana* 'Discovery') BY OTHERS (3)

Pick Up and Install Waste Receptacle as per SCD-119 (asphalt) SCD-119A (concrete) (3)

Supply and Install Curb Cut and Accessible Concrete Approach (24 SM)

Reinstall Salvaged Bollards on Either Side of Path

Supply and Install Two-Bay Swing Set (2 Belt, 2 Baby Seats)

Supply and Install Topsoil and Sod (431 SM)

Supply and Install Drainage Pipe Connected to Land Drainage System (55 LM)

Supply and Install Bollards (x3)

Supply and Install Curb Cut and Accessible Concrete Approach (11 SM)

Drainage Pipe Connection to Manhole as per Standard Specification CW 3120.3.5



CONTRACTOR TO CONFIRM ALL DIMENSIONS AND REPORT ANY DISCREPANCIES TO CONTRACT ADMINISTRATOR PRIOR TO CONSTRUCTION. LOCATION OF UNDERGROUND STRUCTURES AS SHOWN ARE BASED ON THE BEST INFORMATION AVAILABLE BUT NO GUARANTEE IS GIVEN THAT ALL EXISTING UTILITIES ARE SHOWN OR THAT THE GIVEN LOCATIONS ARE EXACT. CONFIRMATION OF EXISTENCE AND EXACT LOCATION OF ALL SERVICES MUST BE OBTAINED FROM THE INDIVIDUAL UTILITIES BEFORE PROCEEDING WITH CONSTRUCTION.



THE CITY OF WINNIPEG
 Planning, Property and Development Department
 Planning and Land Use Division
 Unit 15 - 30 Fort Street, Winnipeg, MB, (R3C 4X5)

DESIGNED BY	CHECKED BY
DRAWN BY IM	APPROVED BY
HORIZ. SCALE 1:350	DATE
VERT. SCALE	DATE
DATE March 2019	

MANAGER, PARK AND OPEN SPACES	DATE
MANAGER, PLANNING AND LAND USE DIVISION	DATE

DRAWING TITLE	DRAWING NO.
Finestone Park Playground Development	F.7-B2
MATERIALS PLAN	BID OPPORTUNITY NO.
SITE ADDRESS 160 Kurt Avenue	243-2019

06-01-23 Template.mcd Monday, January 23, 2006