


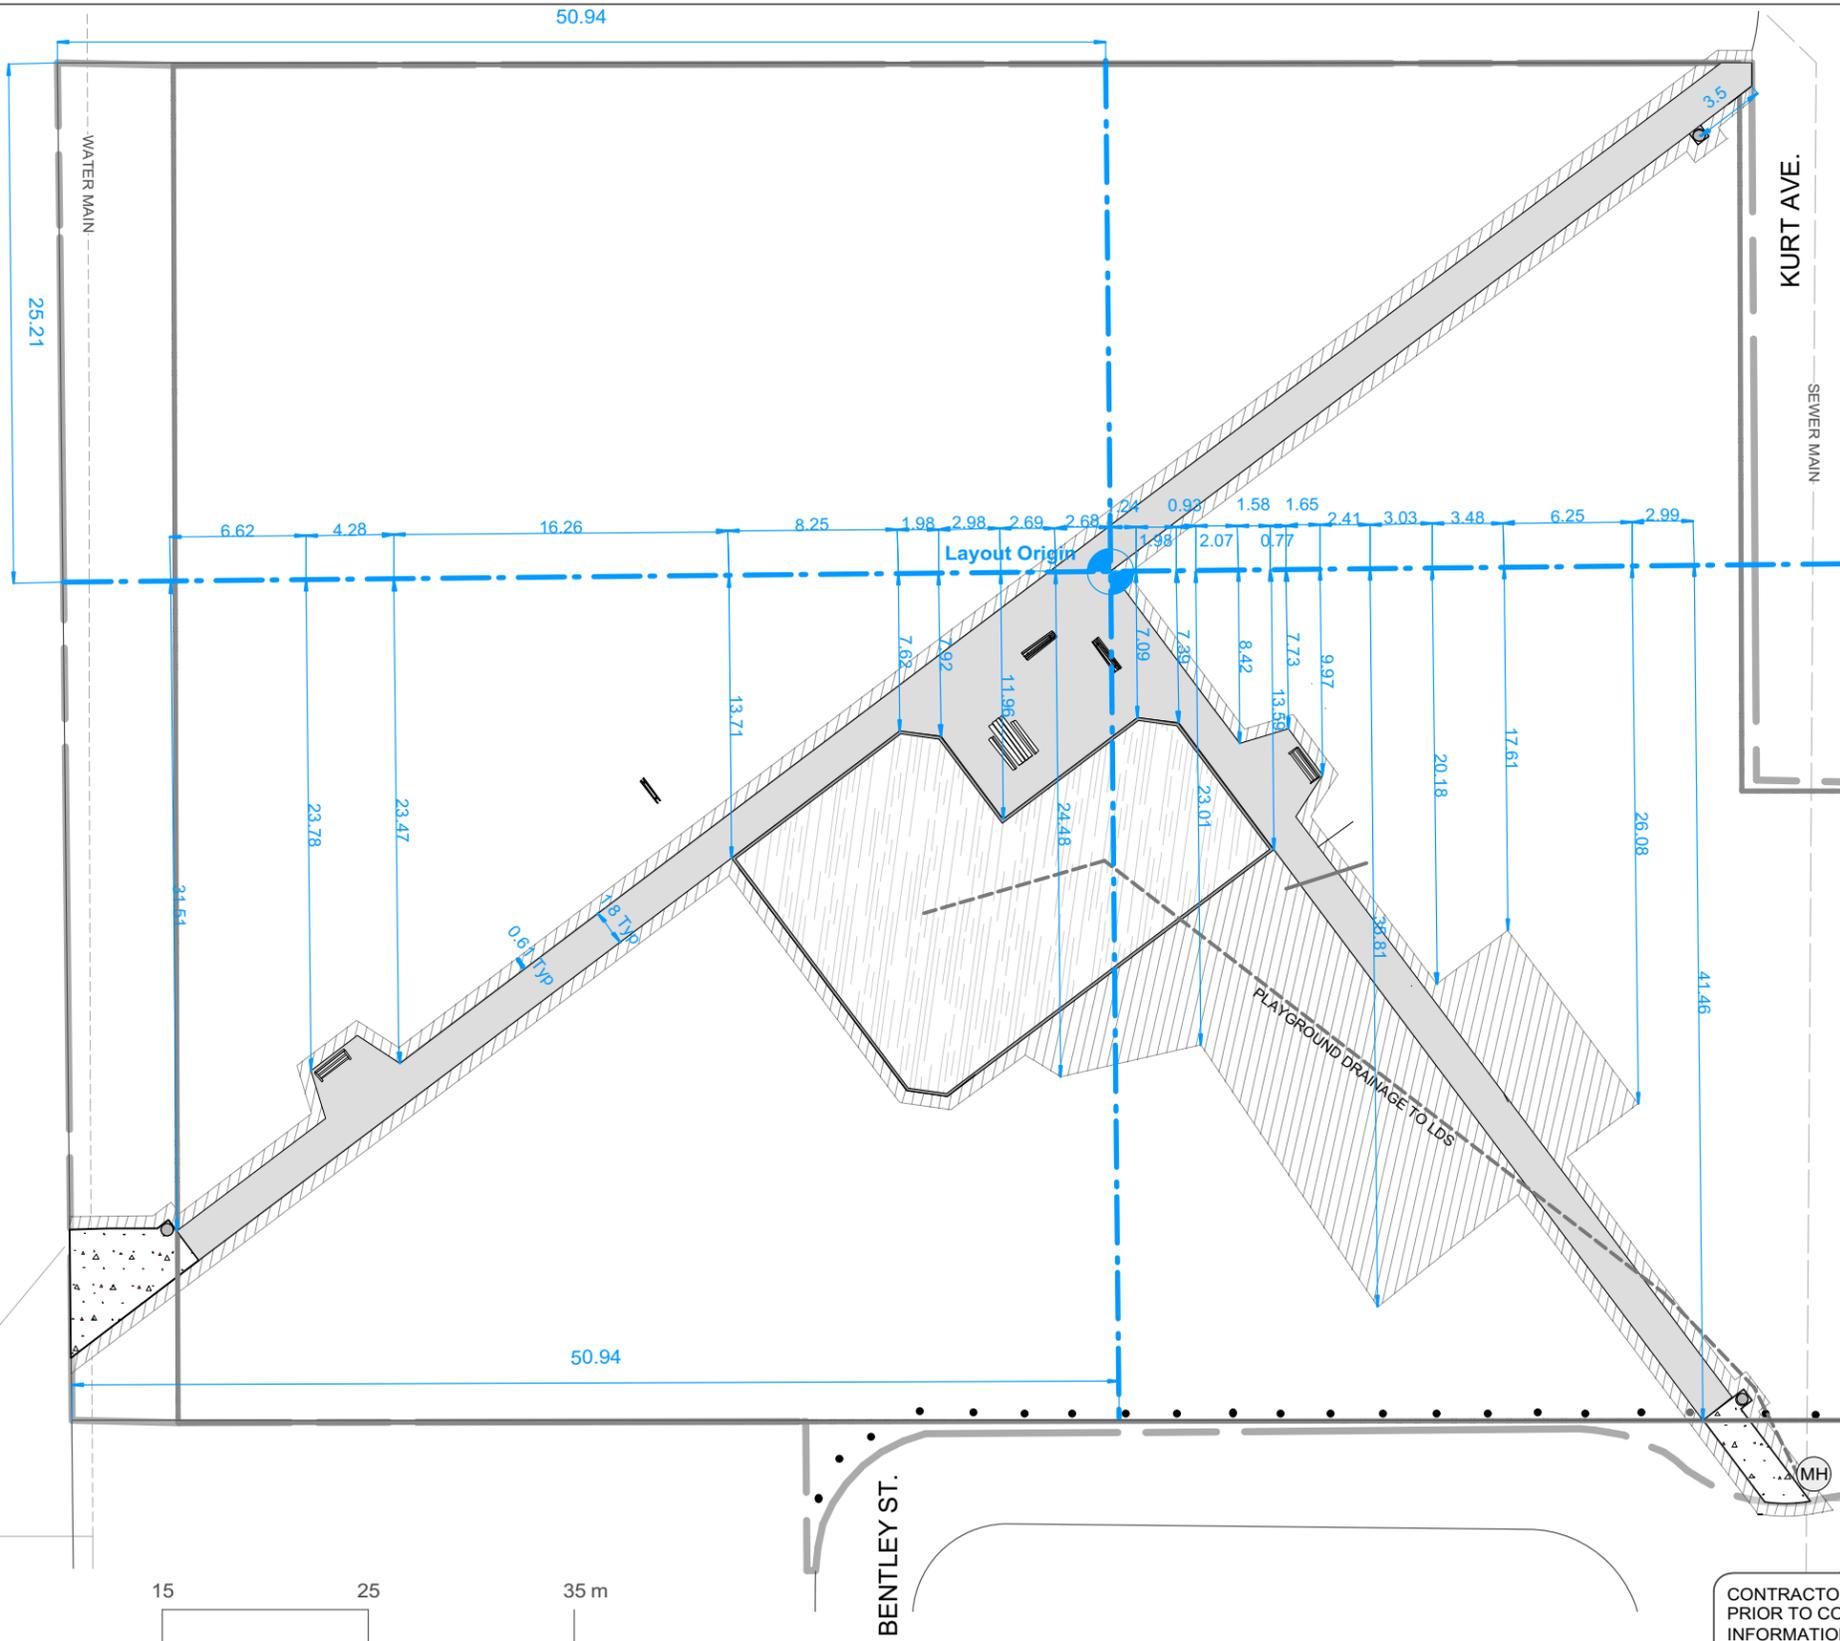

FINESTONE ST.



NOTES

1. CONFIRM LAYOUT WITH CONTRACT ADMINISTRATOR PRIOR TO CONSTRUCTION
2. DIMENSIONS ARE IN METRES
3. DIMENSIONS FOR TIMBER EDGING ARE TO OUTSIDE OF EDGING
4. CONTRACTOR TO VERIFY DIMENSIONS AND CONFORMANCE OF SWING AND PLAY EQUIPMENT SAFETY ZONES AND REPORT ANY DISCREPANCIES TO CONTRACT ADMINISTRATOR
5. LAYOUT OF PLAY AREA DRAINAGE TO BE DETERMINED ON SITE WITH CONTRACT ADMINISTRATOR

CONTRACTOR TO CONFIRM ALL DIMENSIONS AND REPORT ANY DISCREPANCIES TO CONTRACT ADMINISTRATOR PRIOR TO CONSTRUCTION. LOCATION OF UNDERGROUND STRUCTURES AS SHOWN ARE BASED ON THE BEST INFORMATION AVAILABLE BUT NO GUARANTEE IS GIVEN THAT ALL EXISTING UTILITIES ARE SHOWN OR THAT THE GIVEN LOCATIONS ARE EXACT. CONFIRMATION OF EXISTENCE AND EXACT LOCATION OF ALL SERVICES MUST BE OBTAINED FROM THE INDIVIDUAL UTILITIES BEFORE PROCEEDING WITH CONSTRUCTION.



THE CITY OF WINNIPEG
 Planning, Property and Development Department
 Planning and Land Use Division
 Unit 15 - 30 Fort Street, Winnipeg, MB, (R3C 4X5)

DESIGNED BY	CHECKED BY	MANAGER, PARK AND OPEN SPACES	DATE
DRAWN BY IM	APPROVED BY		
HORIZ. SCALE 1:350		MANAGER, PLANNING AND LAND USE DIVISION	DATE
VERT. SCALE			
DATE March 2019			

DRAWING TITLE
Finestone Park Playground Development
LAYOUT PLAN

SITE ADDRESS 160 Kurt Avenue

DRAWING NO.
F.7-B4

BID OPPORTUNITY NO.
243-2019