

TRAFFIC CONTROL DURING CONSTRUCTION SHALL BE AS FOLLOWS:

1. MAINTAIN A MINIMUM OF TWO LANES IN THE EASTBOUND DIRECTION OF BROADWAY FROM 07:00 TO 09:00 AND 15:00 TO 18:00 HOURS, MONDAY TO FRIDAY.
2. THE CONTRACTOR WILL HAVE ACCESS TO THE OPEN LANES OF TRAFFIC DURING NON-RESTRICTED HOURS PROVIDED FLAG PERSONS ARE USED IN ACCORDANCE WITH SECTION 3.12 OF THE CITY OF WINNIPEG, "MANUAL OF TEMPORARY TRAFFIC CONTROL IN WORK AREAS ON CITY STREETS" TO MAINTAIN TRAFFIC SAFETY.
3. THE CONTRACTOR SHALL MAINTAIN ACCESS TO ALL BUILDINGS, PARKING LOTS AND APPROACHES AT ALL TIMES.



LEGEND:

CONSTRUCTION AREA/
LANE CLOSURES

TENDER 244-2019

LOCATION APPROVED UNDERGROUND STRUCTURES	
SUPV. U/G STRUCTURES COMMITTEE	DATE
NOTE: LOCATION OF UNDERGROUND STRUCTURES AS SHOWN ARE BASED ON THE BEST INFORMATION AVAILABLE BUT NO GUARANTEE IS GIVEN THAT ALL EXISTING UTILITIES ARE SHOWN OR THAT THE GIVEN LOCATIONS ARE EXACT. CONFIRMATION OF EXISTENCE AND EXACT LOCATION OF ALL SERVICES MUST BE OBTAINED FROM THE INDIVIDUAL UTILITIES BEFORE PROCEEDING WITH CONSTRUCTION.	
NO. REVISIONS	DATE BY

B.M. ELEV.	

Stantec
500-311 Portage Ave, Winnipeg, Manitoba
Tel 204-489-5900 Fax 204-453-9012

DESIGNED BY R.S.	CHECKED BY B.F.
DRAWN BY R.S.	APPROVED BY R.S.
HOR. SCALE: 1:500 VERTICAL: N/A	RELEASED FOR CONSTRUCTION:
DATE 2019.03.26	DATE

ENGINEER'S SEAL

CONSULTANT DRAWING NO.
C-701


THE CITY OF WINNIPEG
WATER AND WASTE DEPARTMENT

TRAFFIC MANAGEMENT PLAN
BROADWAY – DONALD ST. TO SMITH ST.
2019 WATERMAIN RENEWALS
CONTRACT NO. 5

SHEET 1 OF 3	OF 3
CAD FILE DRAWING NUMBER 18270C-701	
CITY DRAWING NUMBER SK-01	

V:\1112\active\11218270\0300_drawing\0301_sketches\18270c-701.dwg

V:\1112\active\11218270\0300_drawing\0301_sketches\18270c-701.dwg

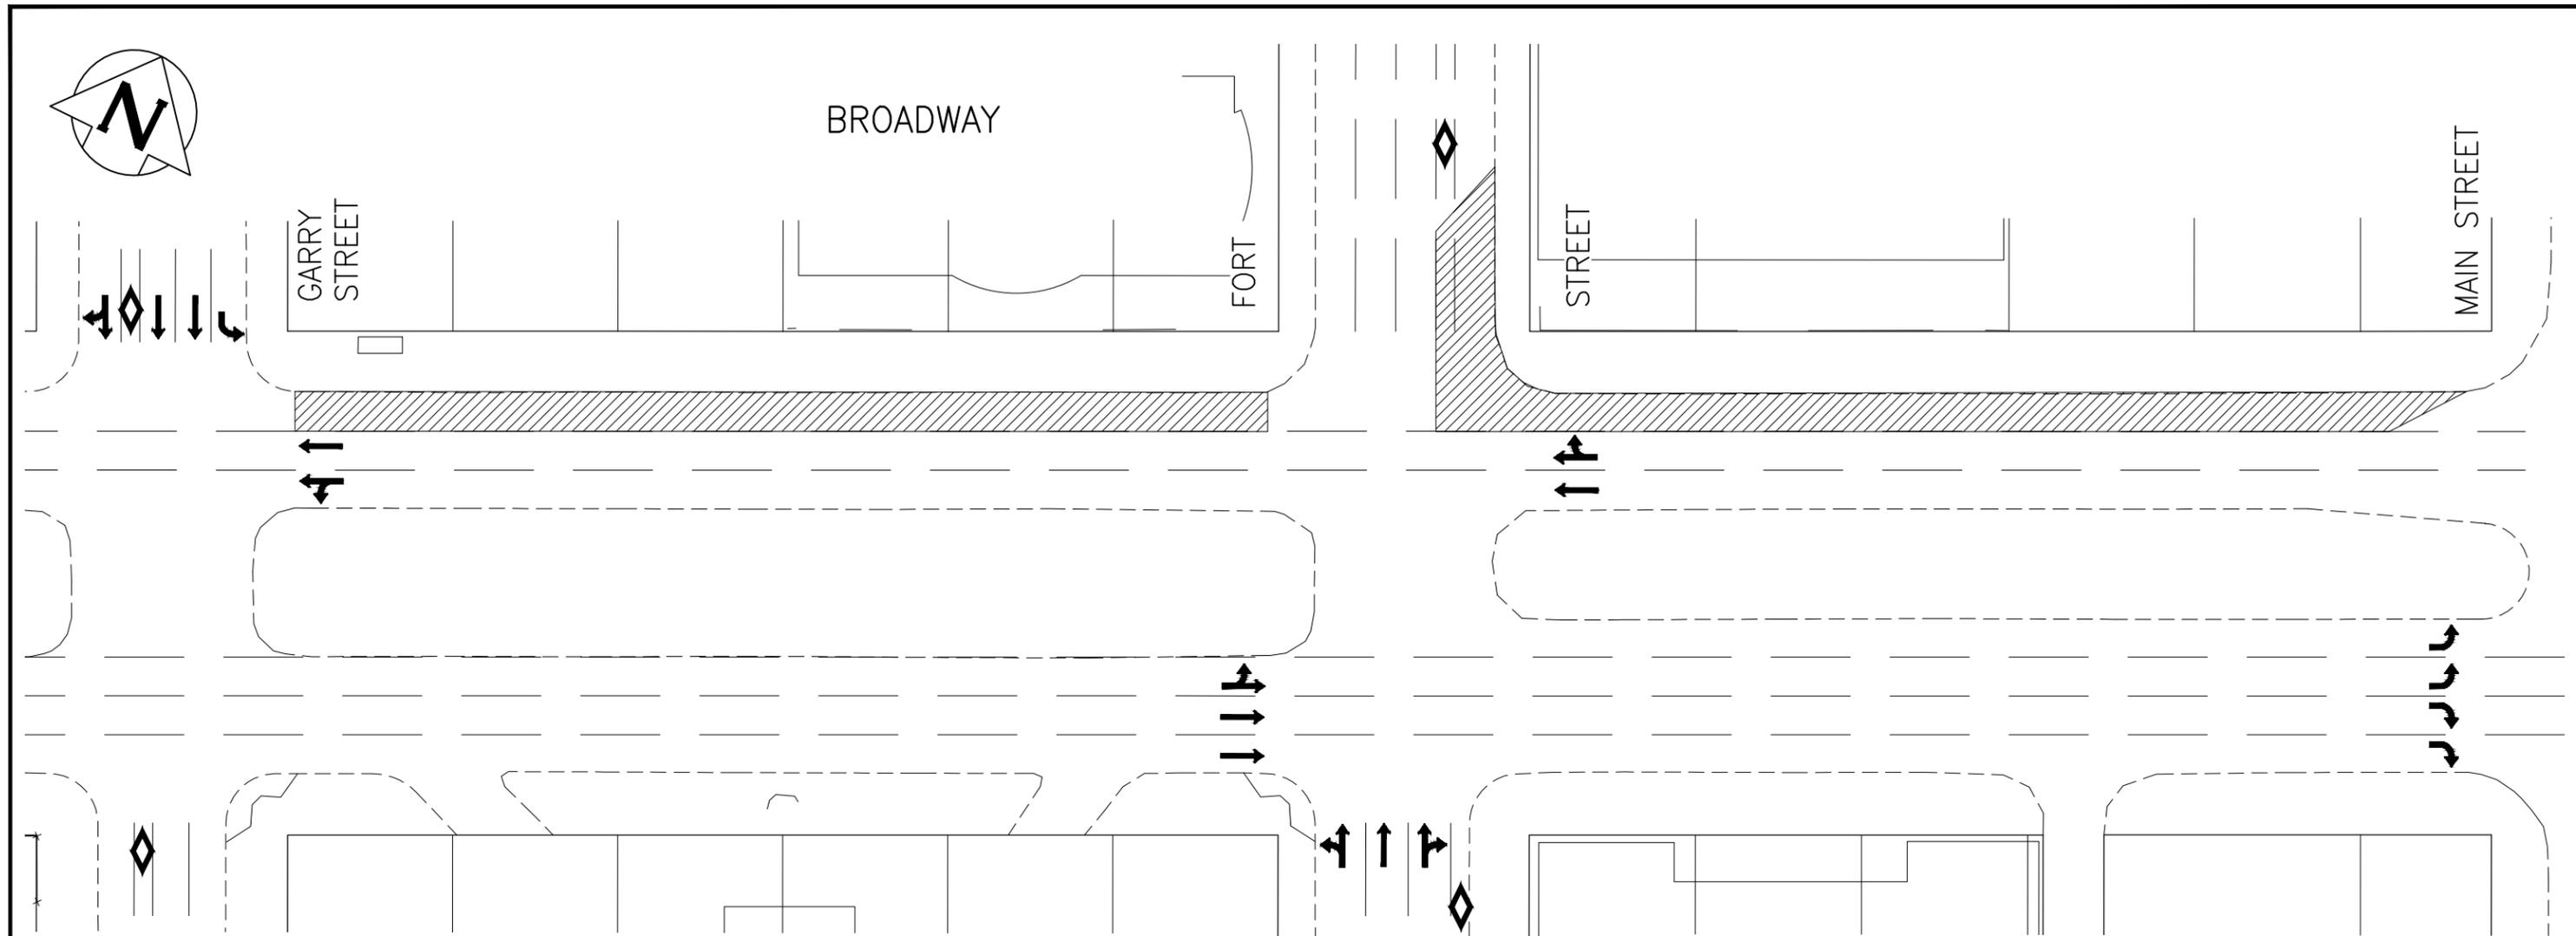

TRAFFIC CONTROL DURING CONSTRUCTION SHALL BE AS FOLLOWS:

1. MAINTAIN A MINIMUM OF TWO LANES IN THE EASTBOUND DIRECTION OF BROADWAY, AND 3 LANES IN THE NORTHBOUND DIRECTION OF FORT FROM 07:00 TO 09:00 AND 15:00 TO 18:00 HOURS, MONDAY TO FRIDAY.
2. THE CONTRACTOR WILL HAVE ACCESS TO THE OPEN LANES OF TRAFFIC DURING NON-RESTRICTED HOURS PROVIDED FLAG PERSONS ARE USED IN ACCORDANCE WITH SECTION 3.12 OF THE CITY OF WINNIPEG, "MANUAL OF TEMPORARY TRAFFIC CONTROL IN WORK AREAS ON CITY STREETS" TO MAINTAIN TRAFFIC SAFETY.
3. THE CONTRACTOR SHALL MAINTAIN ACCESS TO ALL BUILDINGS, PARKING LOTS AND APPROACHES AT ALL TIMES.



LEGEND:
 CONSTRUCTION AREA/ LANE CLOSURES

TENDER 244-2019

LOCATION APPROVED UNDERGROUND STRUCTURES	
SUPV. U/G STRUCTURES COMMITTEE	DATE
NOTE: LOCATION OF UNDERGROUND STRUCTURES AS SHOWN ARE BASED ON THE BEST INFORMATION AVAILABLE BUT NO GUARANTEE IS GIVEN THAT ALL EXISTING UTILITIES ARE SHOWN OR THAT THE GIVEN LOCATIONS ARE EXACT. CONFIRMATION OF EXISTENCE AND EXACT LOCATION OF ALL SERVICES MUST BE OBTAINED FROM THE INDIVIDUAL UTILITIES BEFORE PROCEEDING WITH CONSTRUCTION.	
NO.	REVISIONS
DATE	BY

B.M. ELEV.			

Stantec
 500-311 Portage Ave, Winnipeg, Manitoba
 Tel 204-489-5900 Fax 204-453-9012

DESIGNED BY	R.S.	CHECKED BY	B.F.
DRAWN BY	R.S.	APPROVED BY	R.S.
HOR. SCALE:	1:500	RELEASED FOR CONSTRUCTION:	
VERTICAL:	N/A	DATE	
DATE	2019.03.26	DATE	


ENGINEER'S SEAL

CONSULTANT DRAWING NO.
C-702


THE CITY OF WINNIPEG
WATER AND WASTE DEPARTMENT

TRAFFIC MANAGEMENT PLAN
 BROADWAY – GARRY ST. TO MAIN ST.
 2019 WATERMAIN RENEWALS
 CONTRACT NO. 5

SHEET	OF
2	3
CAD FILE DRAWING NUMBER 18270C-701	
CITY DRAWING NUMBER SK-02	

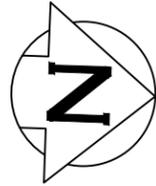

MARYLAND STREET

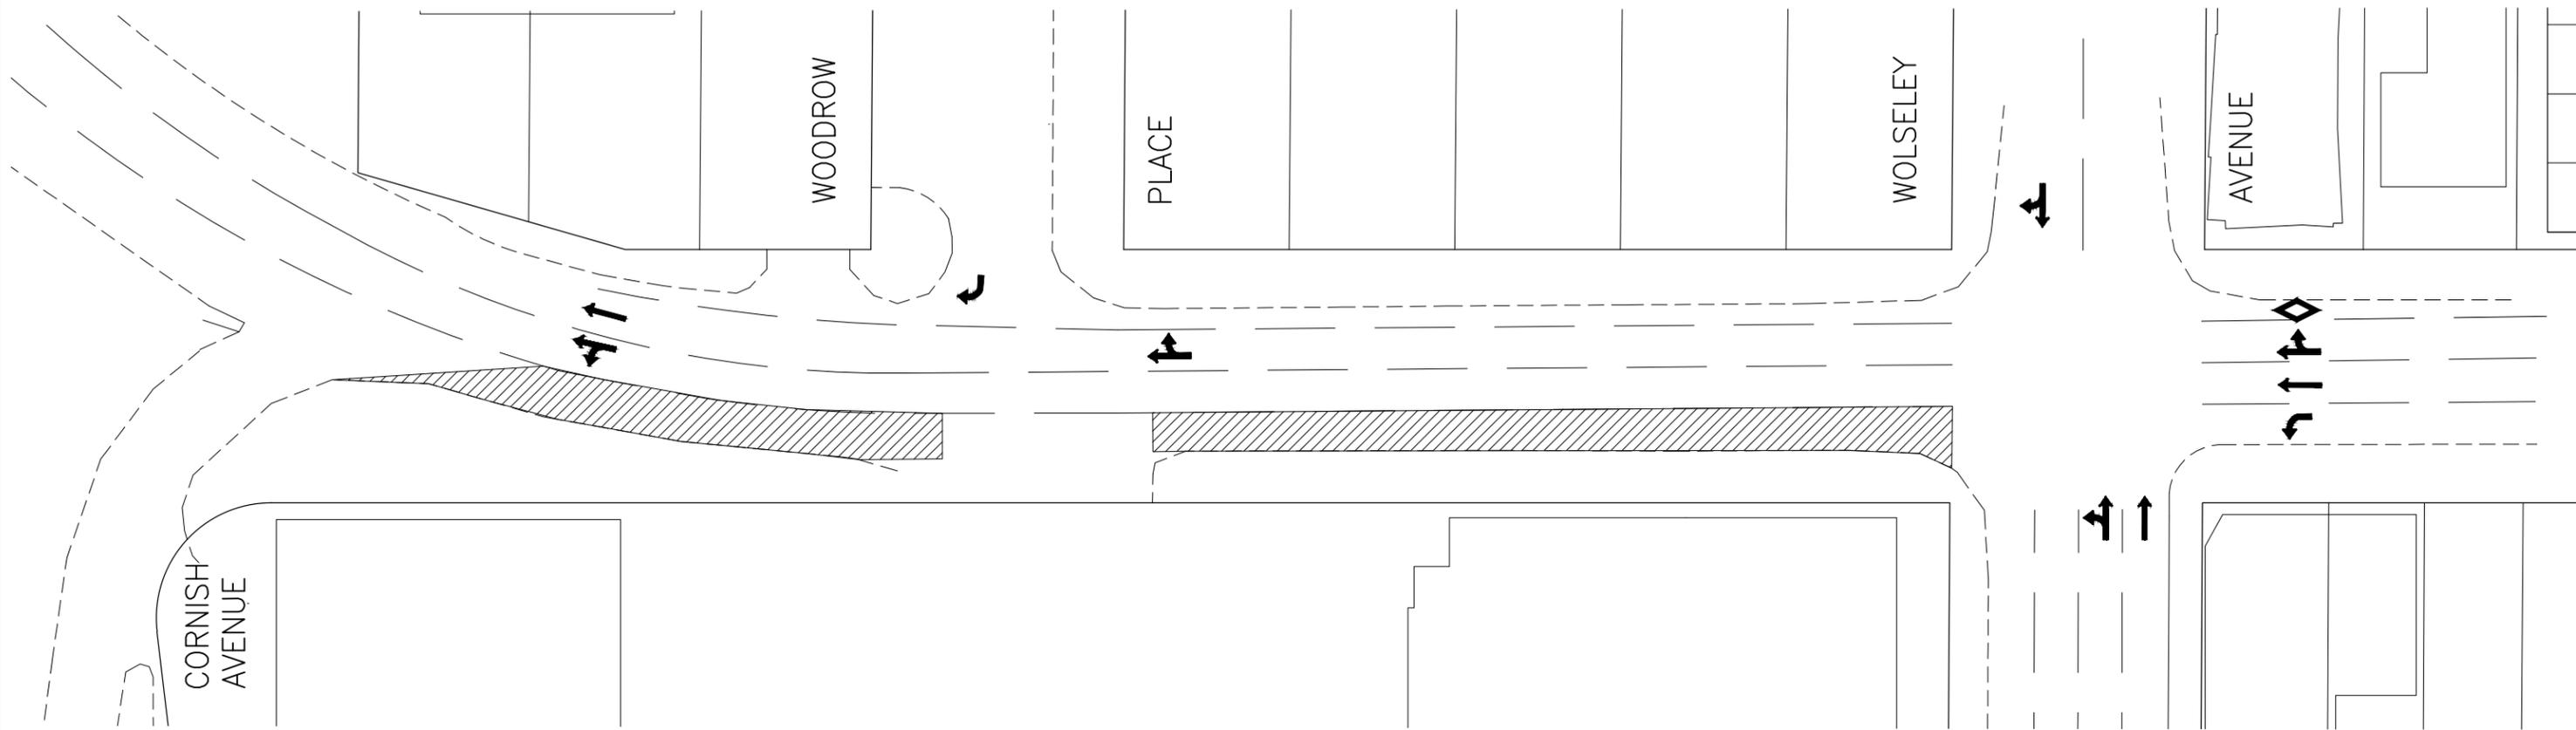

TRAFFIC CONTROL DURING CONSTRUCTION SHALL BE AS FOLLOWS:

1. MAINTAIN A MINIMUM OF TWO LANES IN THE SOUTHBOUND DIRECTION OF MARYLAND STREET FROM 07:00 TO 09:00 AND 15:00 TO 18:00 HOURS, MONDAY TO FRIDAY.
2. THE CONTRACTOR WILL HAVE ACCESS TO THE OPEN LANES OF TRAFFIC DURING NON-RESTRICTED HOURS PROVIDED FLAG PERSONS ARE USED IN ACCORDANCE WITH SECTION 3.12 OF THE CITY OF WINNIPEG, "MANUAL OF TEMPORARY TRAFFIC CONTROL IN WORK AREAS ON CITY STREETS" TO MAINTAIN TRAFFIC SAFETY.
3. THE CONTRACTOR SHALL MAINTAIN ACCESS TO ALL BUILDINGS, PARKING LOTS AND APPROACHES AT ALL TIMES.



LEGEND:

 CONSTRUCTION AREA/
LANE CLOSURES

TENDER 244-2019

LOCATION APPROVED UNDERGROUND STRUCTURES

SUPV. U/G STRUCTURES COMMITTEE DATE

NOTE:
LOCATION OF UNDERGROUND STRUCTURES AS SHOWN ARE BASED ON THE BEST INFORMATION AVAILABLE BUT NO GUARANTEE IS GIVEN THAT ALL EXISTING UTILITIES ARE SHOWN OR THAT THE GIVEN LOCATIONS ARE EXACT. CONFIRMATION OF EXISTENCE AND EXACT LOCATION OF ALL SERVICES MUST BE OBTAINED FROM THE INDIVIDUAL UTILITIES BEFORE PROCEEDING WITH CONSTRUCTION.

B.M. ELEV.			
NO.	REVISIONS	DATE	BY



Stantec
500-311 Portage Ave, Winnipeg, Manitoba
Tel 204-489-5900 Fax 204-453-9012

DESIGNED BY	R.S.	CHECKED BY	B.F.
DRAWN BY	R.S.	APPROVED BY	R.S.
HOR. SCALE:	1:500	RELEASED FOR CONSTRUCTION:	
VERTICAL:	N/A		
DATE	2019.03.26	DATE	

ENGINEER'S SEAL

CONSULTANT DRAWING NO.
C-703



THE CITY OF WINNIPEG
WATER AND WASTE DEPARTMENT

TRAFFIC MANAGEMENT PLAN
MARYLAND ST. - WOLSELEY AVE. TO CORNISH AVE.
2019 WATERMAIN RENEWALS
CONTRACT NO. 5

SHEET	3	OF	3
CAD FILE DRAWING NUMBER 18270C-701			
CITY DRAWING NUMBER SK-03			

V:\1112\active\11218270\0300_drawing\0301_sketches\18270c-701.dwg