



5 Sand Box and Concrete Edging Cross Section 1
1:20

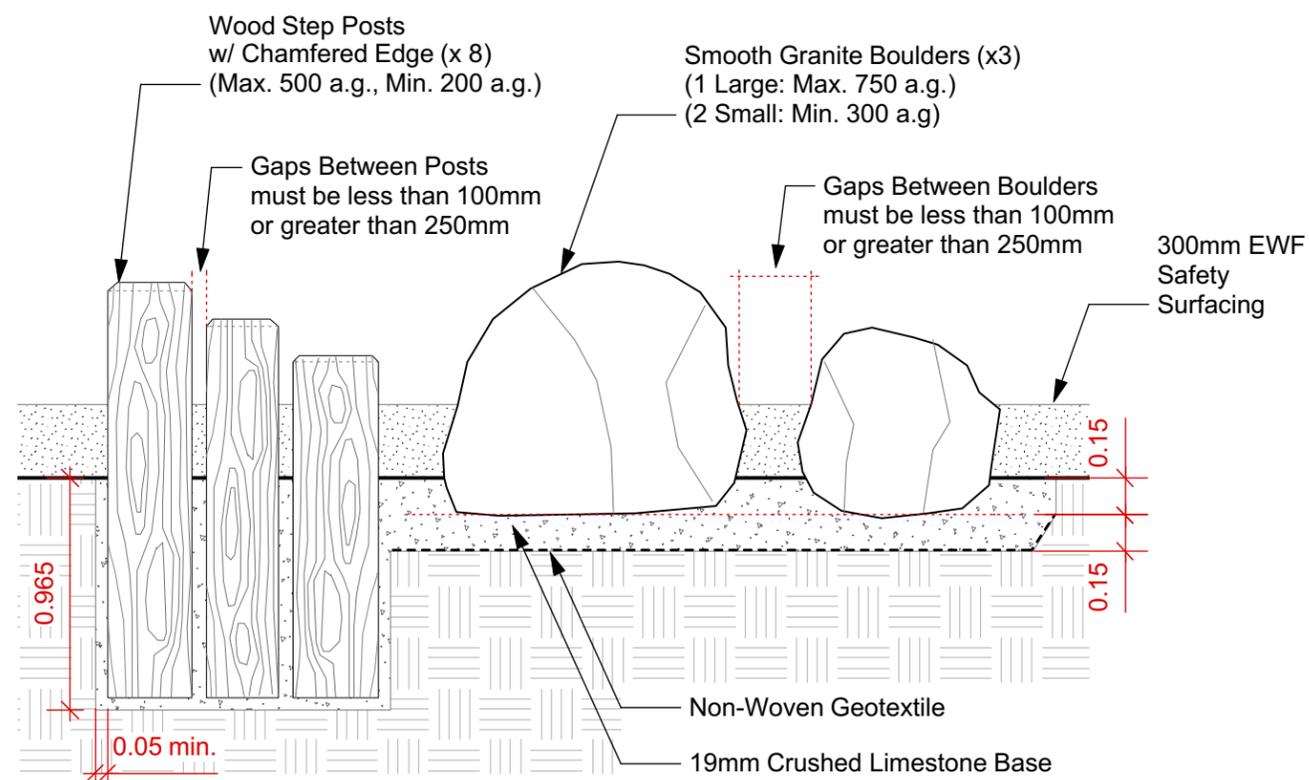

6 Boulder and Step Post Cross Section
1:30

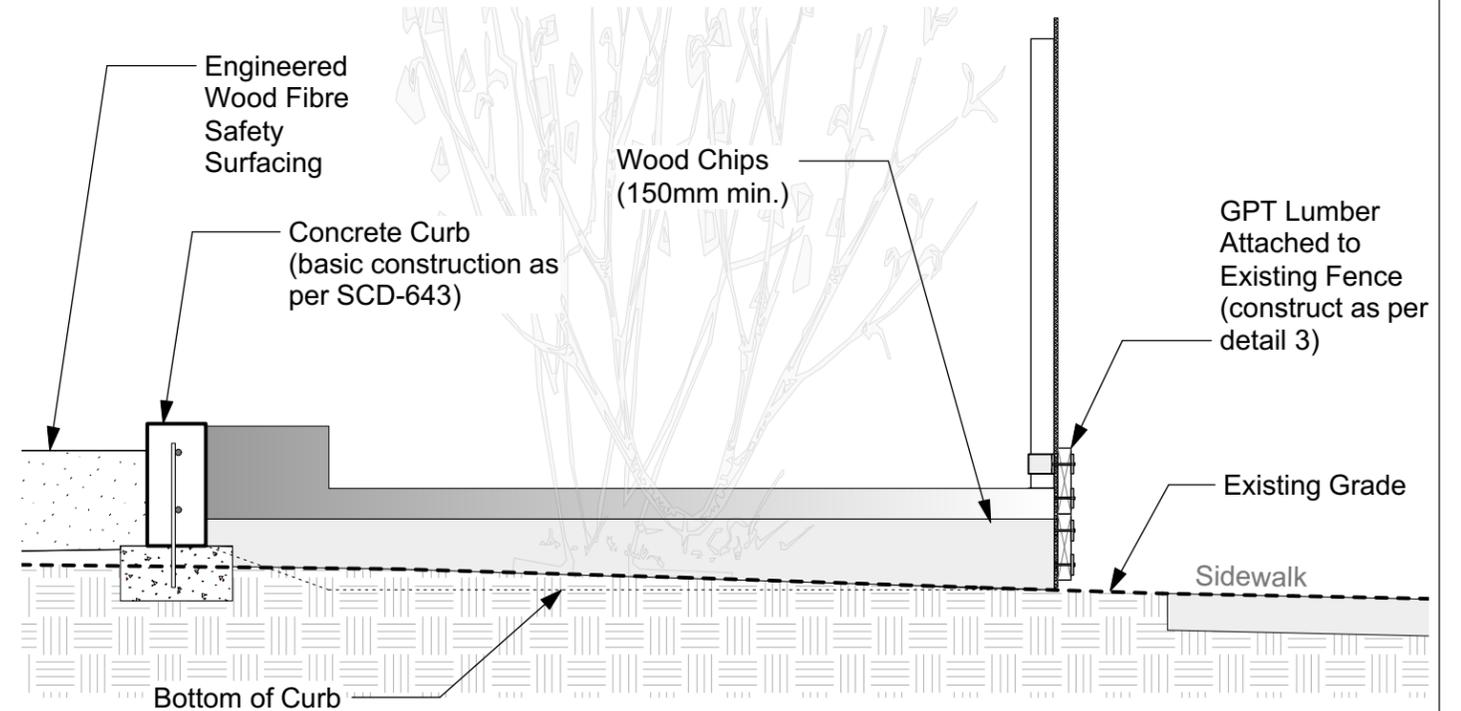

7 Sand Box Concrete Edging and Fence Cross Section
1:20

CONTRACTOR TO CONFIRM ALL DIMENSIONS AND REPORT ANY DISCREPANCIES TO CONTRACT ADMINISTRATOR PRIOR TO CONSTRUCTION. LOCATION OF UNDERGROUND STRUCTURES AS SHOWN ARE BASED ON THE BEST INFORMATION AVAILABLE BUT NO GUARANTEE IS GIVEN THAT ALL EXISTING UTILITIES ARE SHOWN OR THAT THE GIVEN LOCATIONS ARE EXACT. CONFIRMATION OF EXISTENCE AND EXACT LOCATION OF ALL SERVICES MUST BE OBTAINED FROM THE INDIVIDUAL UTILITIES BEFORE PROCEEDING WITH CONSTRUCTION.

 <p>THE CITY OF WINNIPEG Planning, Property and Development Department Planning and Land Use Division Unit 15 - 30 Fort Street, Winnipeg, MB, (R3C 4X5)</p>	DESIGNED BY	IL	CHECKED BY		DRAWING TITLE THOMAS F. COPELAND MEMORIAL PARK PLAYGROUND UPGRADE DETAILS PLAN 2	DRAWING NO. T.41-6
	DRAWN BY	IL	APPROVED BY	MANAGER, PARK AND OPEN SPACES		
	HORIZ. SCALE	AS INDICATED			MANAGER, PLANNING AND LAND USE DIVISION	DATE
	DATE	MAY 2019			SITE ADDRESS 300 Larche Avenue West	