



## **APPENDIX A**

### **TRAFFIC MANAGEMENT PLANS**

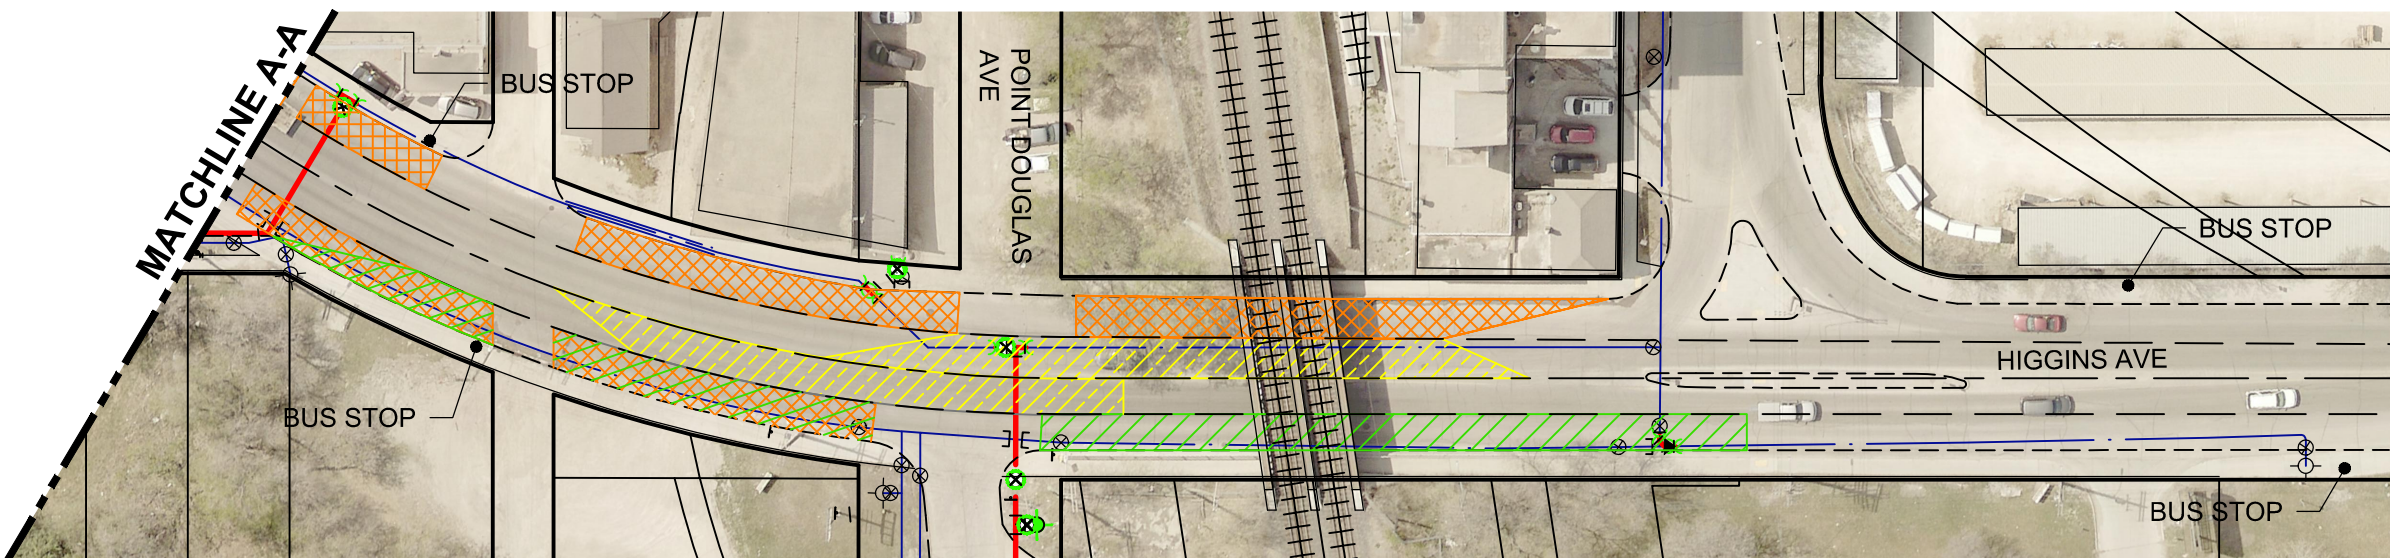

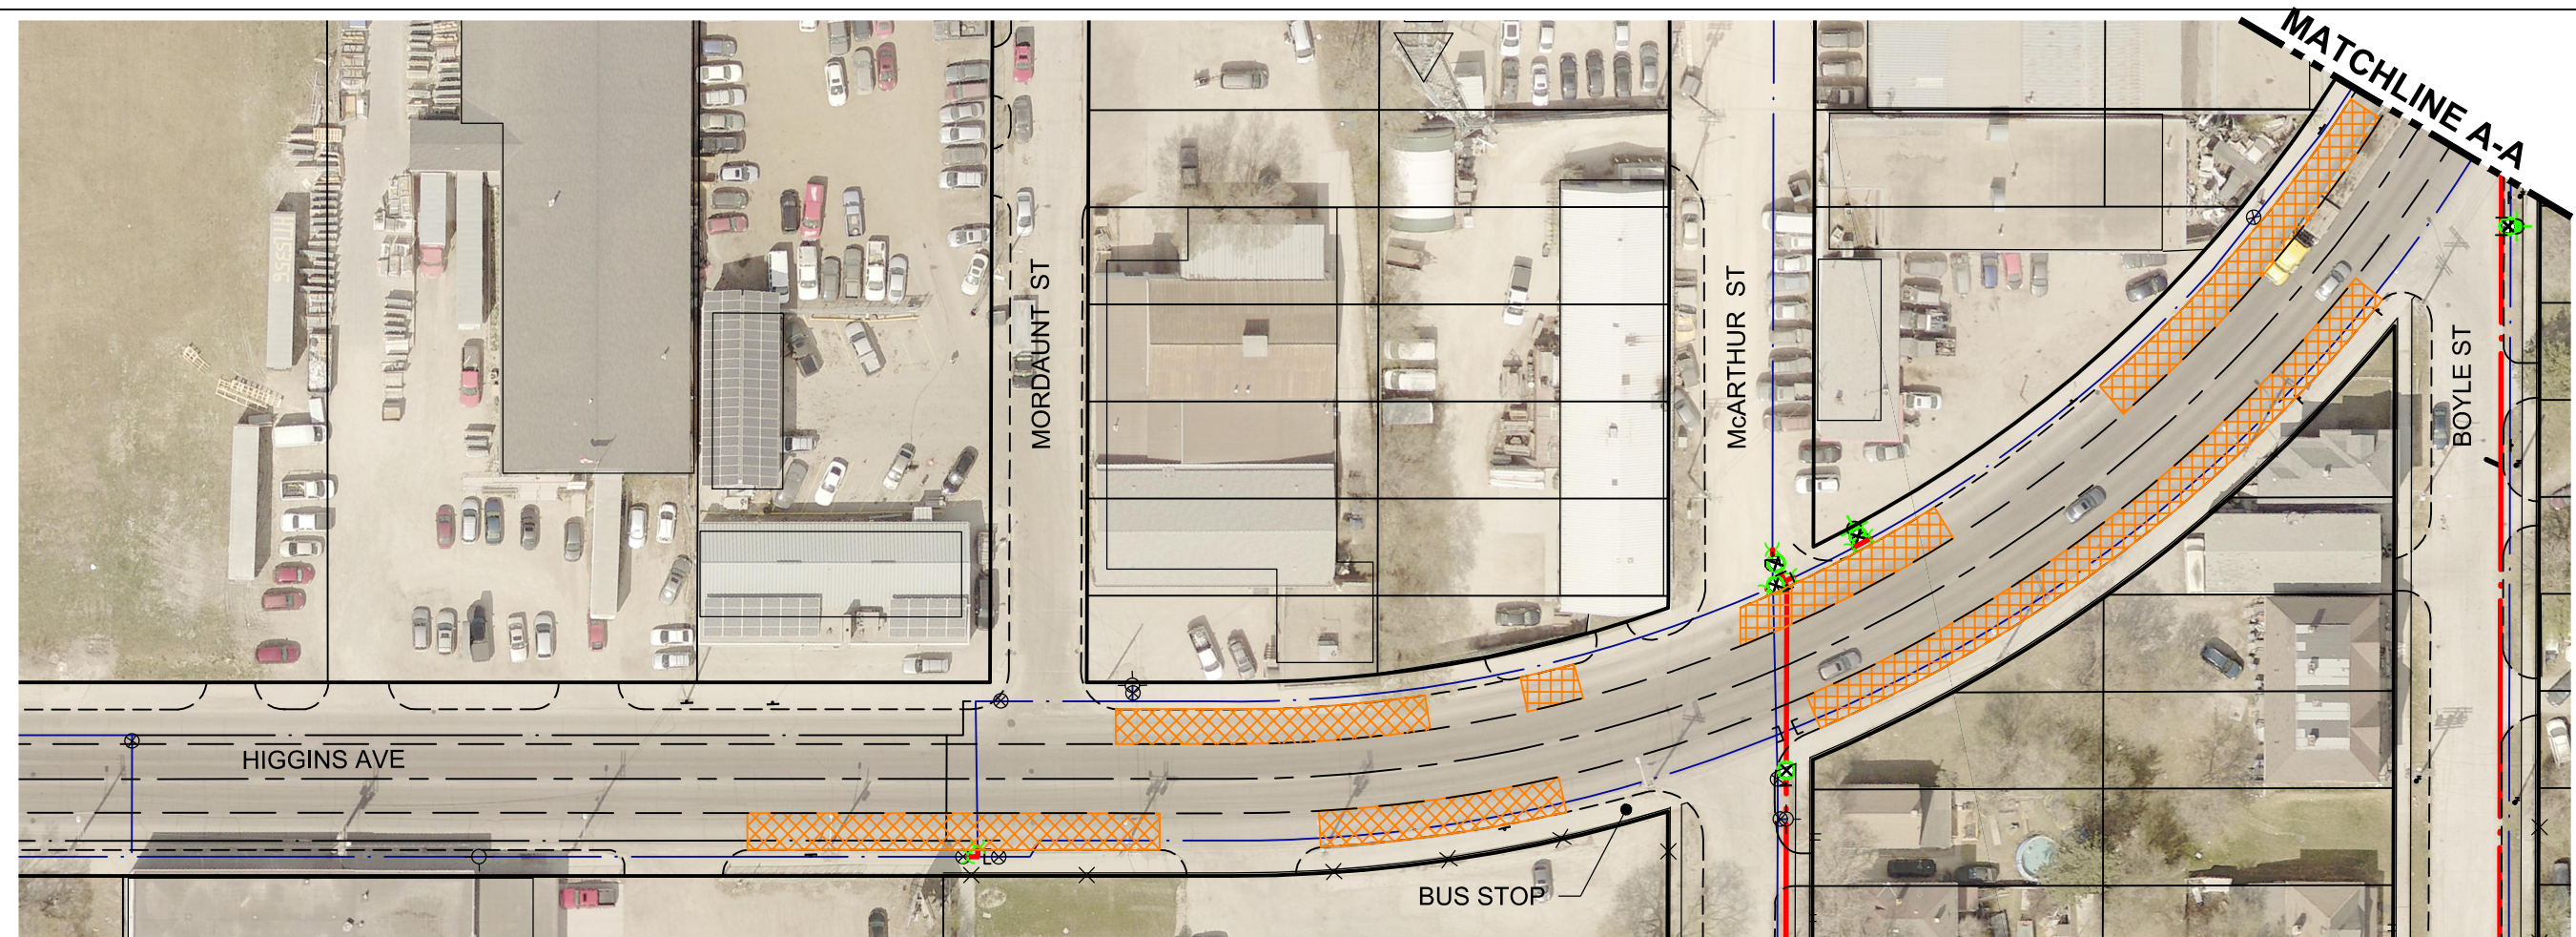

#### LEGEND

- STAGE 1 LANE CLOSURES
- STAGE 2 LANE CLOSURES
- STAGE 3 LANE CLOSURES

#### NOTES

1. MAINTAIN ONE NORTH/EAST BOUND AND ONE SOUTH/WEST BOUND LANE ON HIGGINS AVENUE AT ALL TIMES.
2. MAINTAIN ACCESS TO ALL BACK LANES AT ALL TIMES.
3. RE-OPEN SIDE STREET INTERSECTIONS AS EARLY AS POSSIBLE WITH NO SIMULTANEOUS CLOSURES OF SIDE STREETS ON THE SAME SIDE OF HIGGINS AVENUE.
4. ALL SIGNAGE SHALL BE IN ACCORDANCE THE CITY OF WINNIPEG MANUAL OF TEMPORARY TRAFFIC CONTROL.

# AECOM



## THE CITY OF WINNIPEG

WATER AND WASTE DEPARTMENT  
ENGINEERING DIVISION



2019 WATER MAIN RENEWALS CONTRACT 7  
TRAFFIC MANAGEMENT PLAN

HIGGINS AVE

FIGURE

SK-TM01



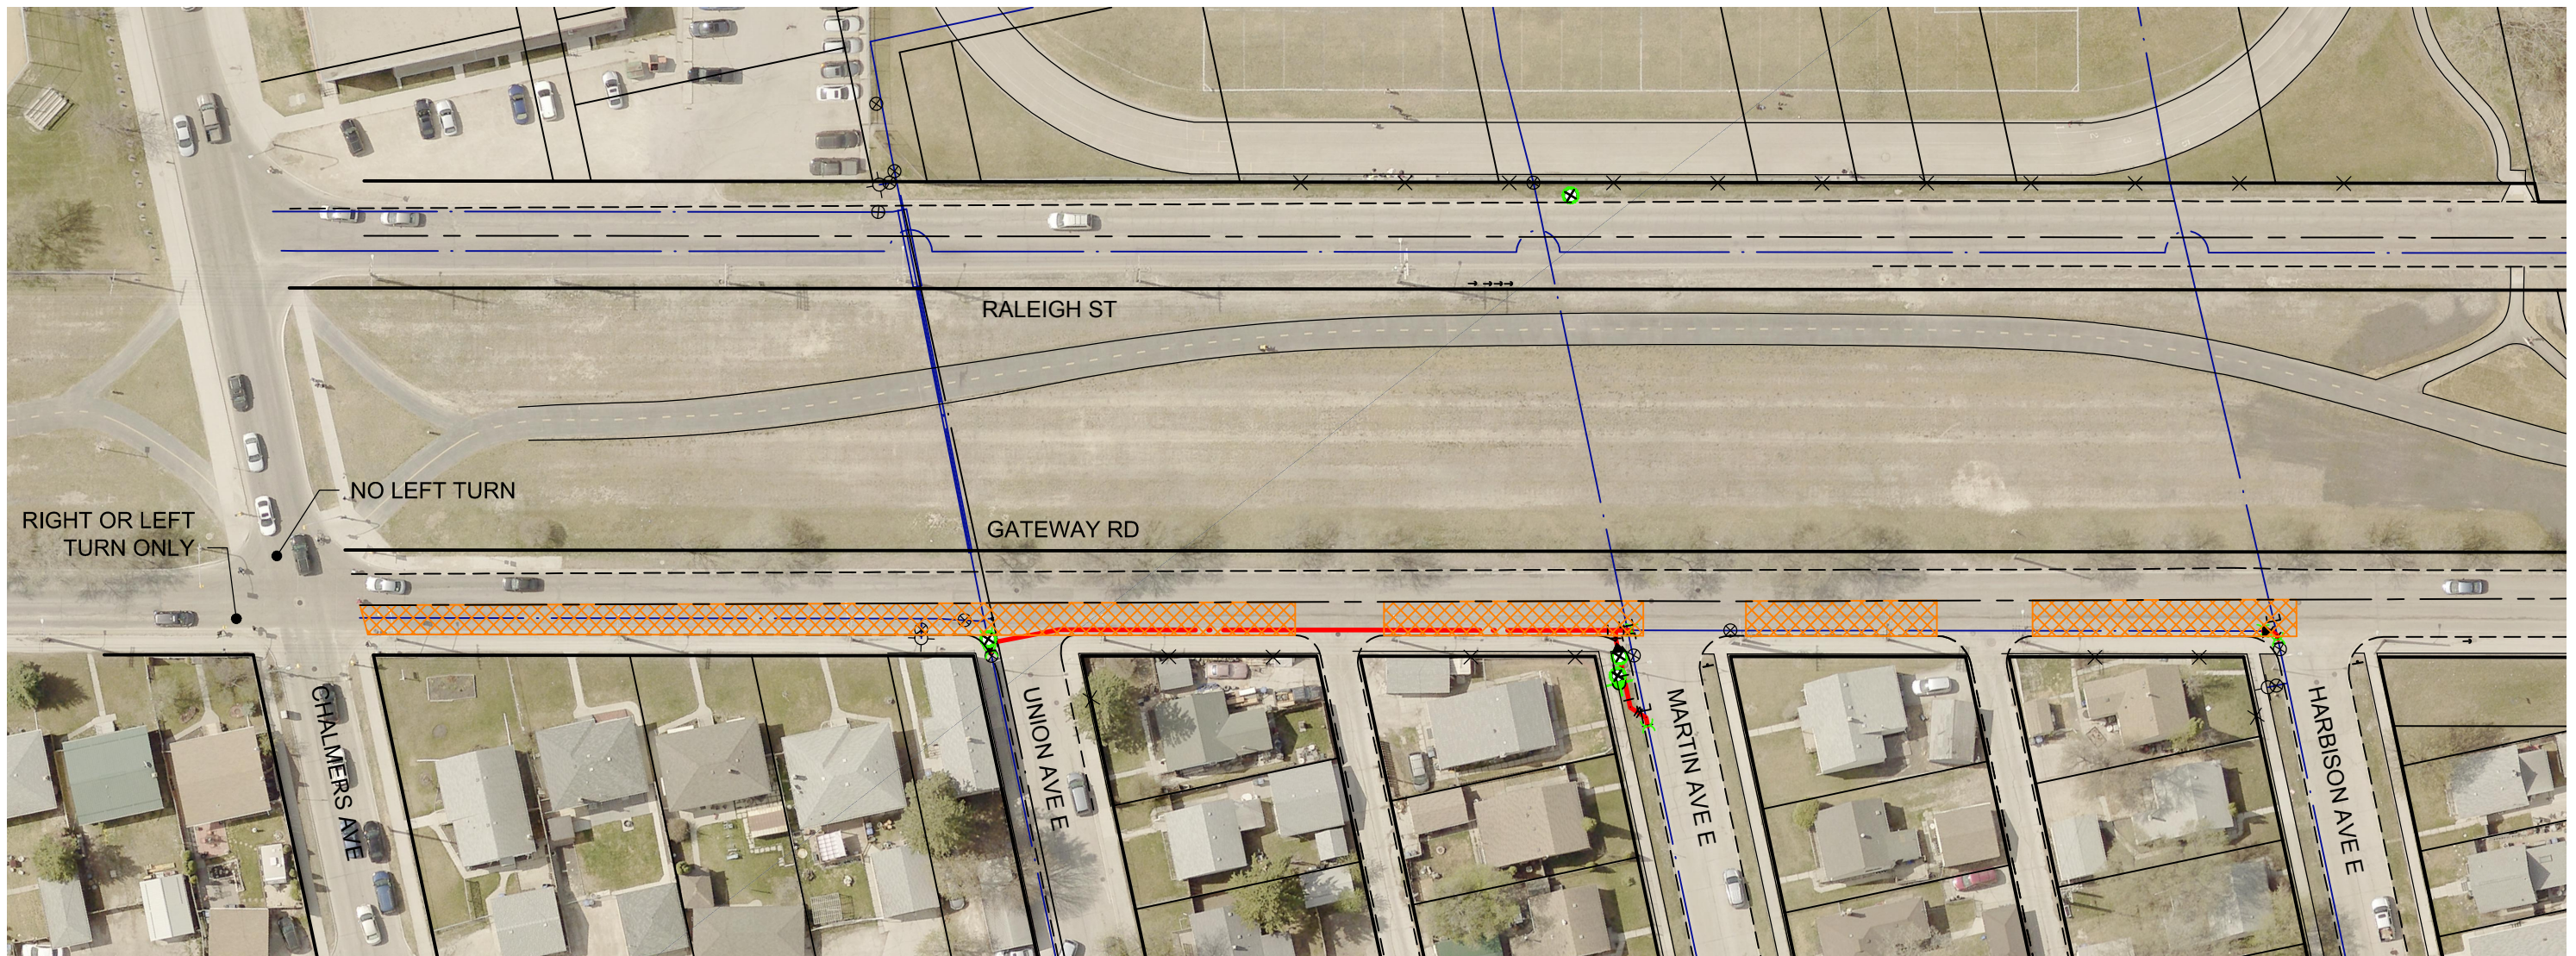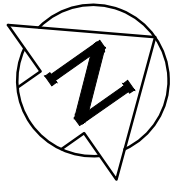

**LEGEND**

 LANE CLOSURES

**NOTES**

1. MAINTAIN SOUTHBOUND LANE ON GATEWAY ROAD AT ALL TIMES. NORTH BOUND GATEWAY TO BE CLOSED FROM CHALMERS AVENUE TO HARBISON AVENUE .
2. ALL SIGNAGE SHALL BE IN ACCORDANCE THE CITY OF WINNIPEG MANUAL OF TEMPORARY TRAFFIC CONTROL.

**AECOM**



**THE CITY OF WINNIPEG**

WATER AND WASTE DEPARTMENT  
ENGINEERING DIVISION



2019 WATER MAIN RENEWALS CONTRACT 7  
TRAFFIC MANAGEMENT PLAN

GATEWAY ROAD

FIGURE

SK-TM02



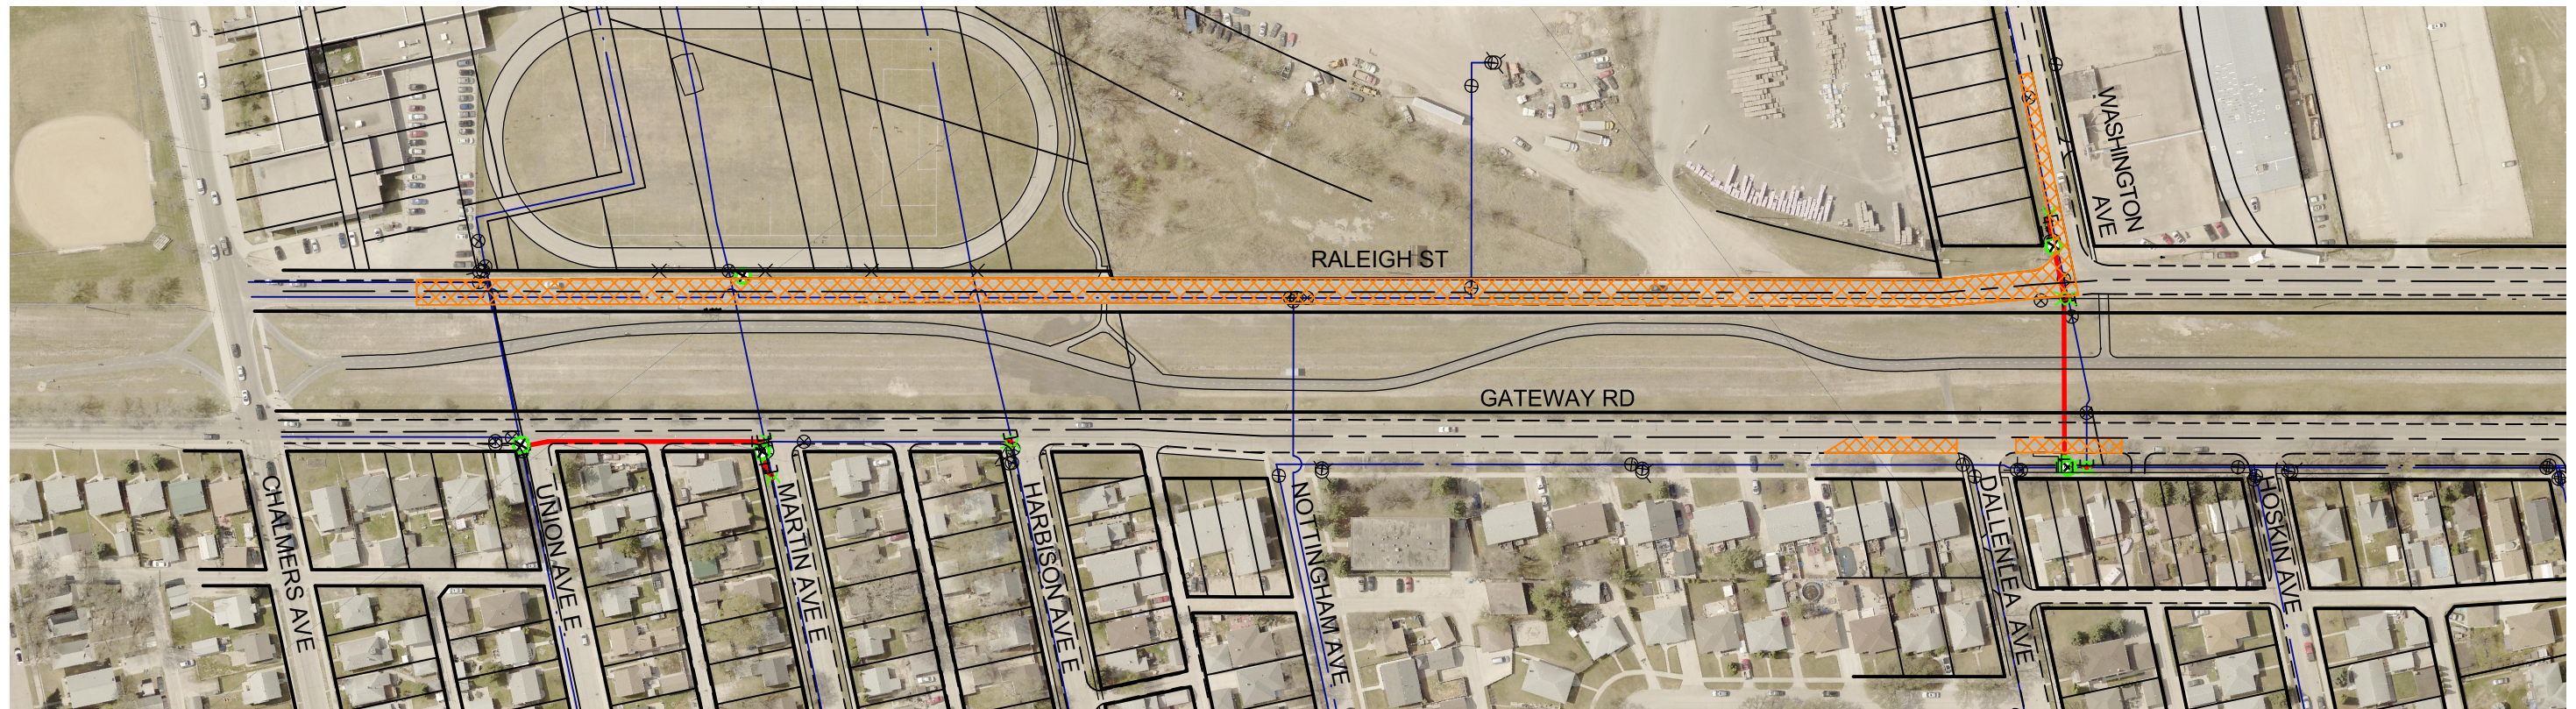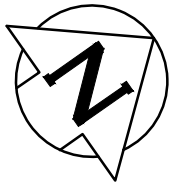

## NOTES

1. MAINTAIN ONE THROUGH LANE ON GATEWAY ROAD AT ALL TIMES. PROVIDE FLAG PERSONS DURING PERIODS OF CONSTRUCTION ACTIVITY. RE-OPEN GATEWAY ROAD NORTH BOUND LANE DURING PERIODS WITH NO CONSTRUCTION ACTIVITY.
2. NORTH BOUND RALEIGH STREET TO BE CLOSED TO THRU TRAFFIC AT CHALMERS. MAINTAIN LOCAL ACCESS TO ELMWOOD HIGH SCHOOL.
3. SOUTH BOUND RALEIGH STREET TO BE CLOSED TO THRU TRAFFIC AT WASHINGTON AVENUE. MAINTAIN RIGHT TURN FROM SOUTH BOUND RALEIGH STREET TO WASHINGTON AVENUE. EASTBOUND WASHINGTON STREET TO BE CLOSED TO THRU TRAFFIC. MAINTAIN LOCAL ACCESS ON WASHINGTON STREET.
4. ALL SIGNAGE SHALL BE IN ACCORDANCE THE CITY OF WINNIPEG MANUAL OF TEMPORARY TRAFFIC CONTROL.

## LEGEND

 LANE CLOSURES

# AECOM



## THE CITY OF WINNIPEG

WATER AND WASTE DEPARTMENT  
ENGINEERING DIVISION

2019 WATER MAIN RENEWALS CONTRACT 7  
TRAFFIC MANAGEMENT PLAN

RALEIGH STREET AND GATEWAY RD  
ROAD AT WASHINGTON

FIGURE

SK-TM03