



May 08, 2019 - 3:02pm  
P:\2019\19M-00209-00 - 2019 Street Maintenance\WSP Dwgs\Diamond Grinding - Contract #2\19M-00209-00-08\_12 WB Sterling Lyon Pw\_Diamond Grinding.dwg

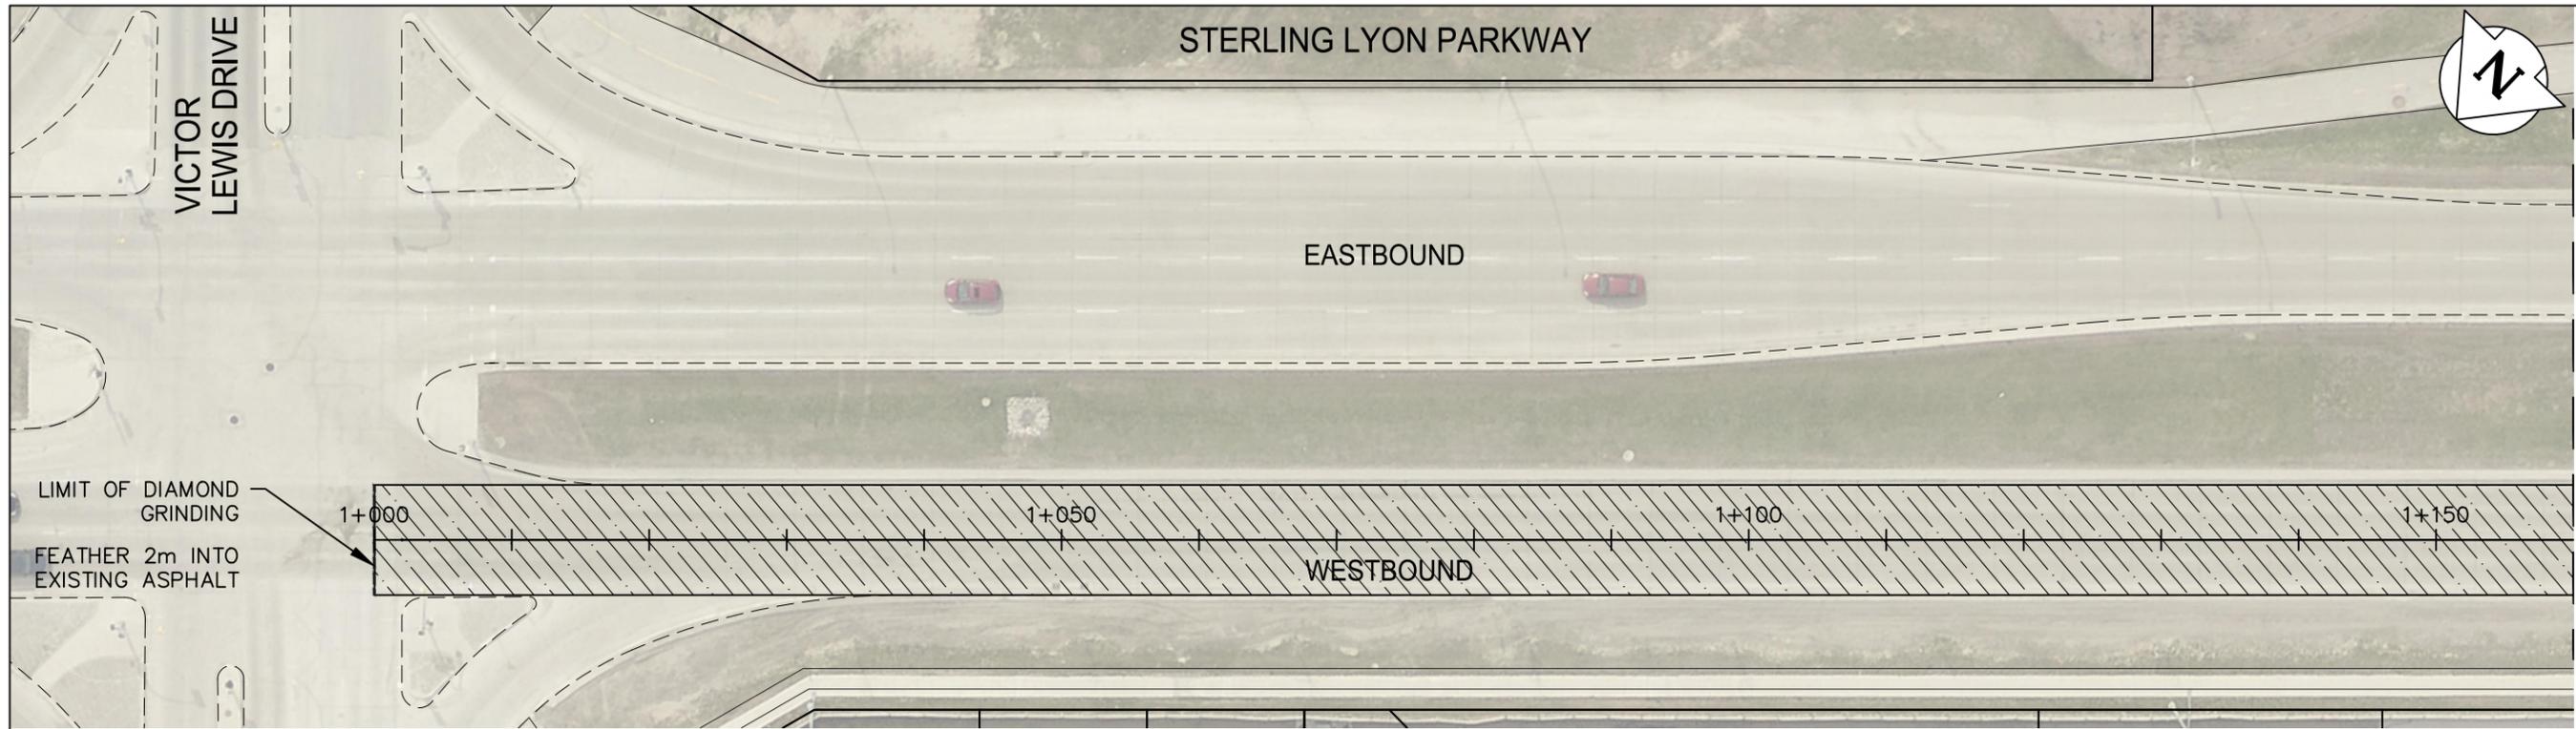

MATCHLINE STA 1+160

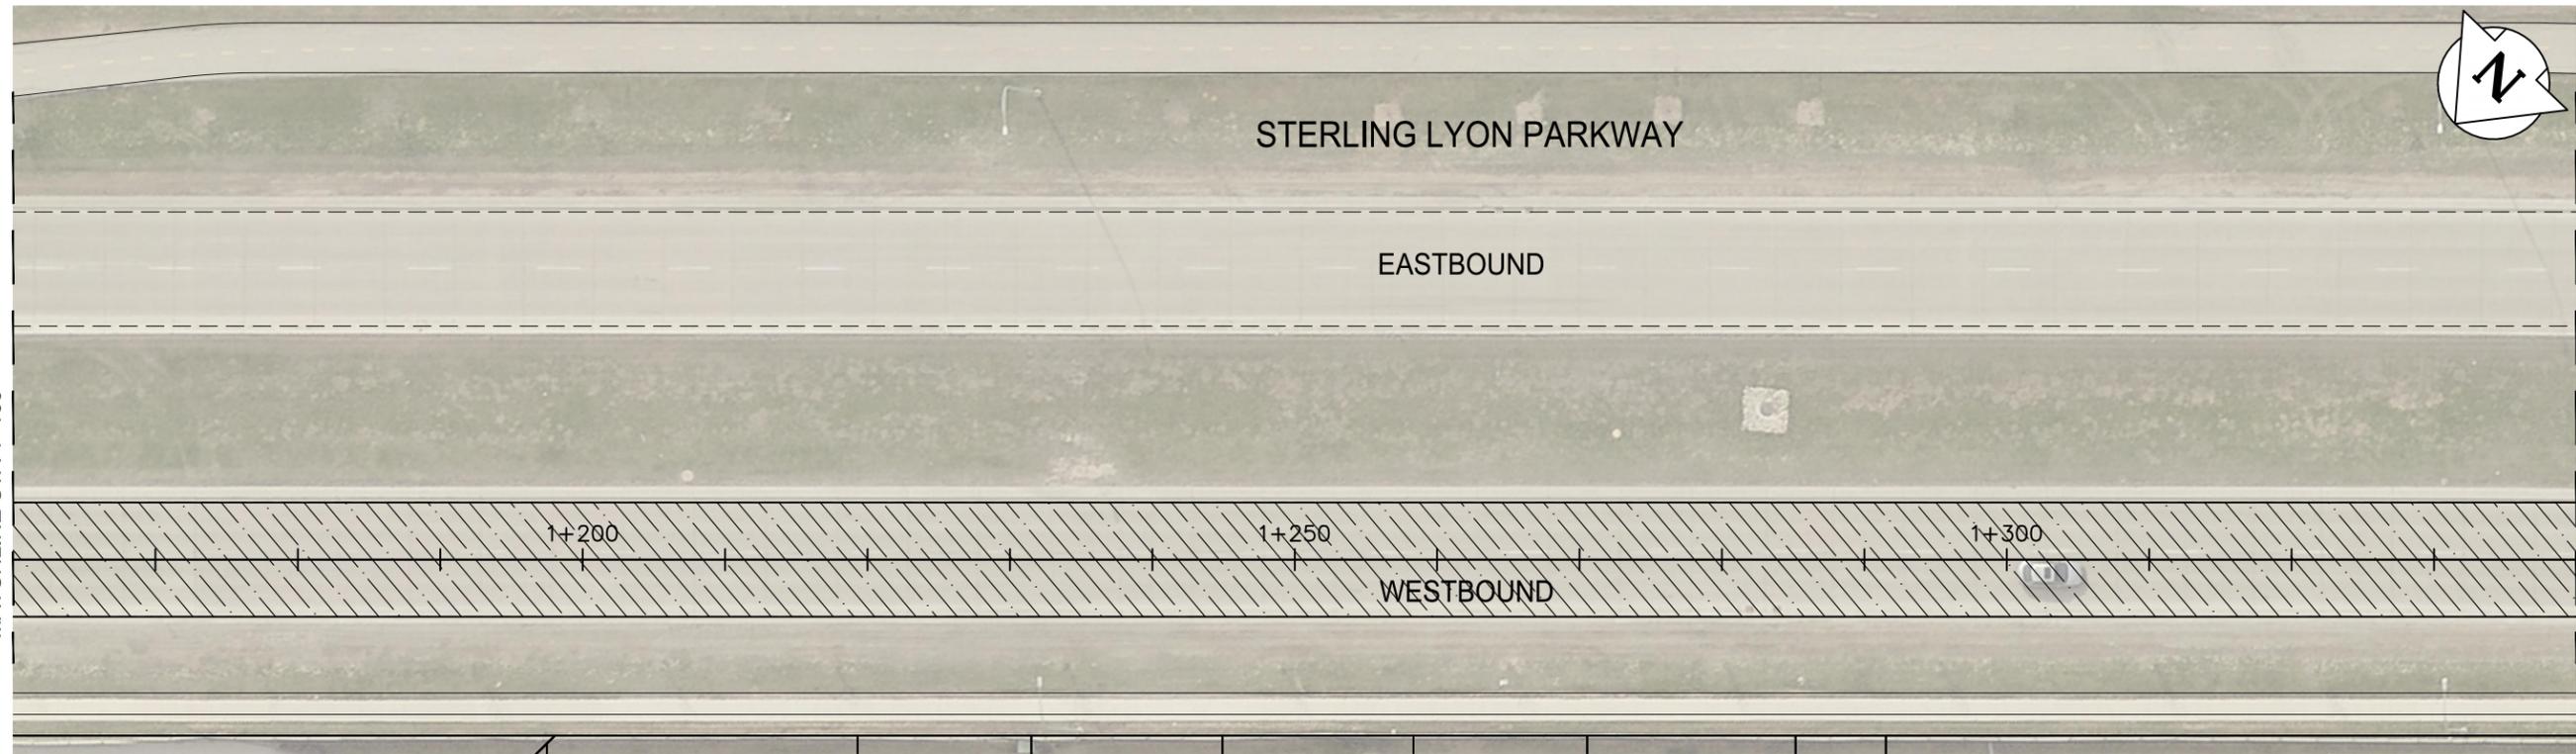

MATCHLINE STA 1+340

**NOTE:**  
These design documents are prepared solely for the use by the party with whom the design professional has entered into a contract and there are no representations of any kind made by the design professional to any party with whom the design professional has not entered into a contract.

**PRELIMINARY**

**LEGEND**

-  BUS ROUTE
-  PROPERTY LINE
-  LIMIT OF CONSTRUCTION
-  DIAMOND GRINDING

**METRIC**  
WHOLE NUMBERS INDICATE MILLIMETRES  
DECIMALIZED NUMBERS INDICATE METRES



				<small>WSP Canada Group Limited  Suite 111 - 93 Lombard Ave  Winnipeg, MB R3B 3B1  T. 204.943.3178  F. 204.943.4948  www.wsp.com</small>		ENGINEER'S SEAL	
				DESIGNED BY	J.M.	CHECKED BY	V.M.
DRAWN BY	S.B.	APPROVED BY	V.M.				
HOR. SCALE	1:500	RELEASED FOR CONSTRUCTION					
NO.	REVISIONS	DATE	BY	DATE	27-FEB-2019	DATE	
2	ISSUED FOR TENDER	14/05/19	J.M.			CONSULTANT ACAD DWG. NO.	19M-00209-00-05
1	ISSUED FOR CLIENT REVIEW	30/04/19	J.M.				

 **THE CITY OF WINNIPEG**  
PUBLIC WORKS DEPARTMENT

**2019 STREETS MAINTENANCE PROGRAM**  
WESTBOUND STERLING LYON PARKWAY  
FROM VICTOR LEWIS DRIVE TO KENASTON BOULEVARD

DIAMOND GRINDING  
STA. 1+000 TO STA. 1+340

CITY DRAWING NUMBER  
SHEET 5 OF 9

TENDER NO.  
370-2019