## COTTONWOOD ROAD (S OF CL)




SEWER JUNCTION INFORMATION FROM SEWER VIDEO INSPECTION

SEWER ID S-MA50005648

DISTANCE FROM MH ID S-MH50004811

DISTANCE DIAMETER CLOCK
24.7 450 10

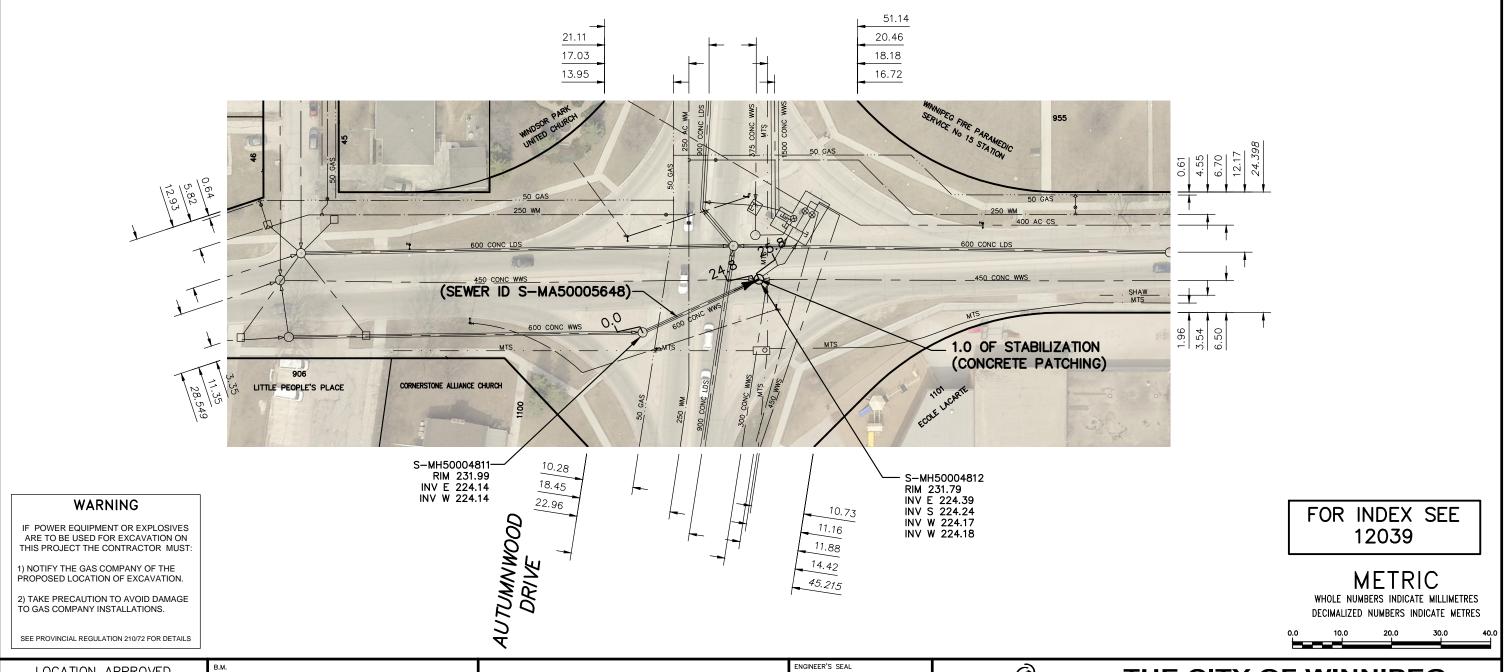


## LOCATION APPROVED UNDERGROUND STRUCTURES

SUPV. U/G STRUCTURES COMMITTEE

DATE

NOTE:

LOCATION OF UNDERGROUND STRUCTURES AS SHOWN ARE BASED ON THE BEST INFORMATION AVAILABLE BUT NO GUARANTEE IS GIVEN THAT ALL EXISTING UTILITIES ARE SHOWN OR THAT THE GIVEN LOCATIONS ARE EXACT. CONFIRMATION OF EXISTENCE AND EXACT LOCATION OF ALL SERVICES MUST BE OBTAINED FROM THE INDIVIDUAL UTILITIES BEFORE PROCEEDING WITH CONSTRUCTION.

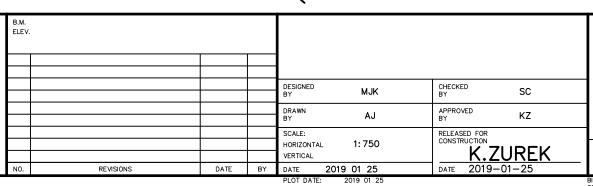

ORIGINAL
SIGNED BY
S.R.J.
COURNOYER
19/01/24

CONSULTANT DRAWING NUMBER



## THE CITY OF WINNIPEG

WATER AND WASTE DEPARTMENT ENGINEERING DIVISION

2018 SEWER MAIN RENEWALS BY EXTERNAL POINT REPAIR

COTTONWOOD ROAD (S OF CL)

MH AT AUTUMNWOOD DRIVE (W OF ©) TO

MH AT AUTUMNWOOD DRIVE (Q)

12046

CITY DRAWING NUMBER

SHEET **9** OF **24** 

FILE PATH: R:\DRAWINGS\SEWER\2018 RENEWALS\RENEWALS & ASSOCIATED WORKS\CONTRACT 9\Construction Dwg\
FILE NAME: COTTONWOOD ROAD S OF CL.dwa