



Perforated Pipe w/ Filter Cloth Drainage System

SCD-661

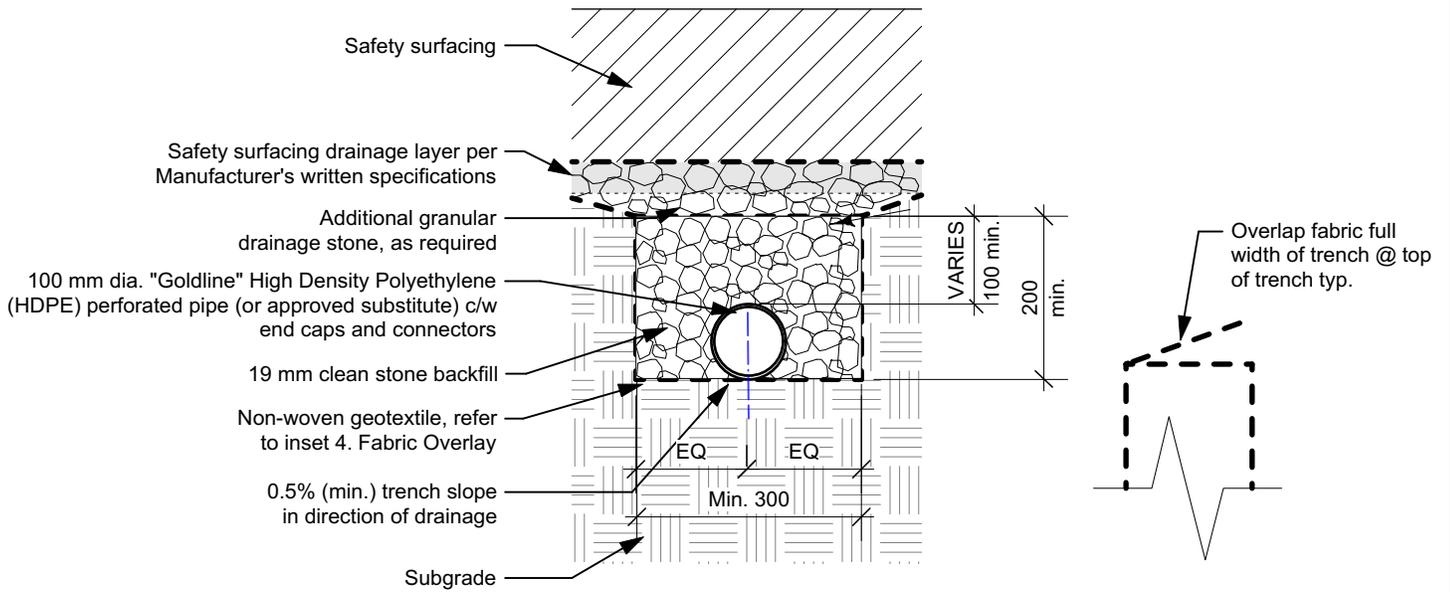

1. PERFORATED DRAINAGE PIPE W/ FILTER CLOTH IN SAFETY SURFACING

4. FABRIC OVERLAY

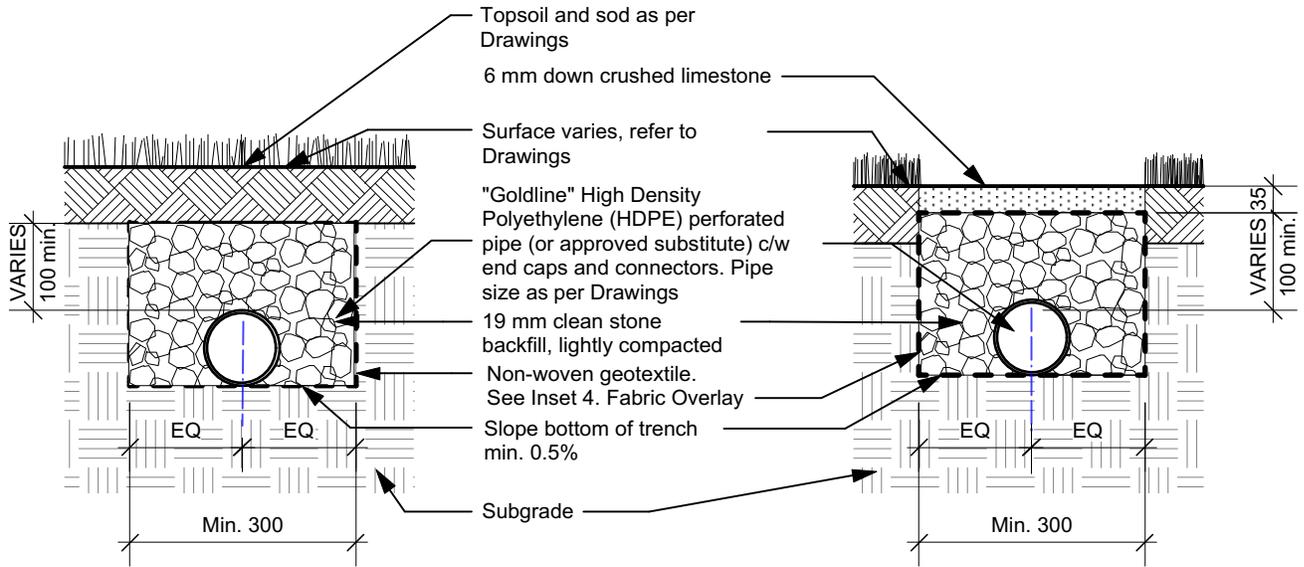

2. PERFORATED DRAINAGE PIPE W/ FILTER CLOTH - SOD CAP

3. PERFORATED DRAINAGE PIPE W/ FILTER CLOTH - COMPACTED GRANULAR CAP

NOTES:

1. Dimensions are in millimeters unless otherwise noted.
2. Drainage pipe connection to catch basin shall be as per City of Winnipeg Standard Specification CW 3120.3.5.

REVISION:

DATE: February 4, 2019

SCALE: NTS

DRAWN BY: IM/LL

The City of Winnipeg
 Planning, Property and Development Department
 Planning and Land Use Division
 Unit 15 - 30 Fort Street, Winnipeg, MB, R3C 4X5

