



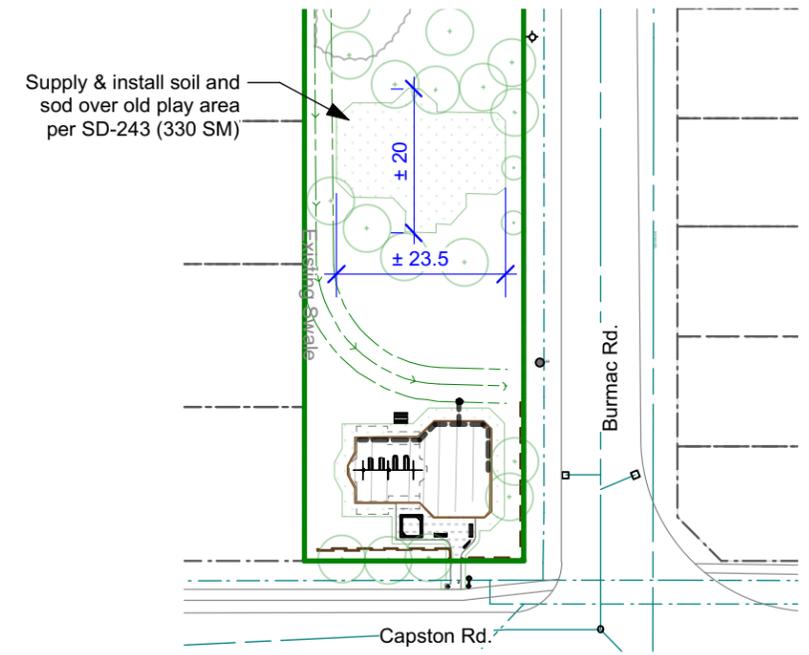

LEGEND	
	Park property line
	Private property line
	Existing Water main
	Existing hydrant
	Existing sewer main
	Existing manhole
	Existing catch basin
	Existing light standard
	Existing hydro pole
	Existing tree

- Pick up & install picnic table per SCD-122
- Supply & install soil and sod (118 SM)
- Supply & install double tier timber edging per SCD-651A (62 LM)
- Supply & install two bay swing set c/w 89 mm (3.5") 8 ga (min.) toprail as per specifications
- Supply & install 207 SM engineered wood fibre safety surfacing and 28 LM drainage system per SCD-650 and SCD-659
- Pick up & install sandbox and supply & install 2 CM playsand per SCD-660
- Supply & install heavy duty timber fence per SCD-105F (20 LM)

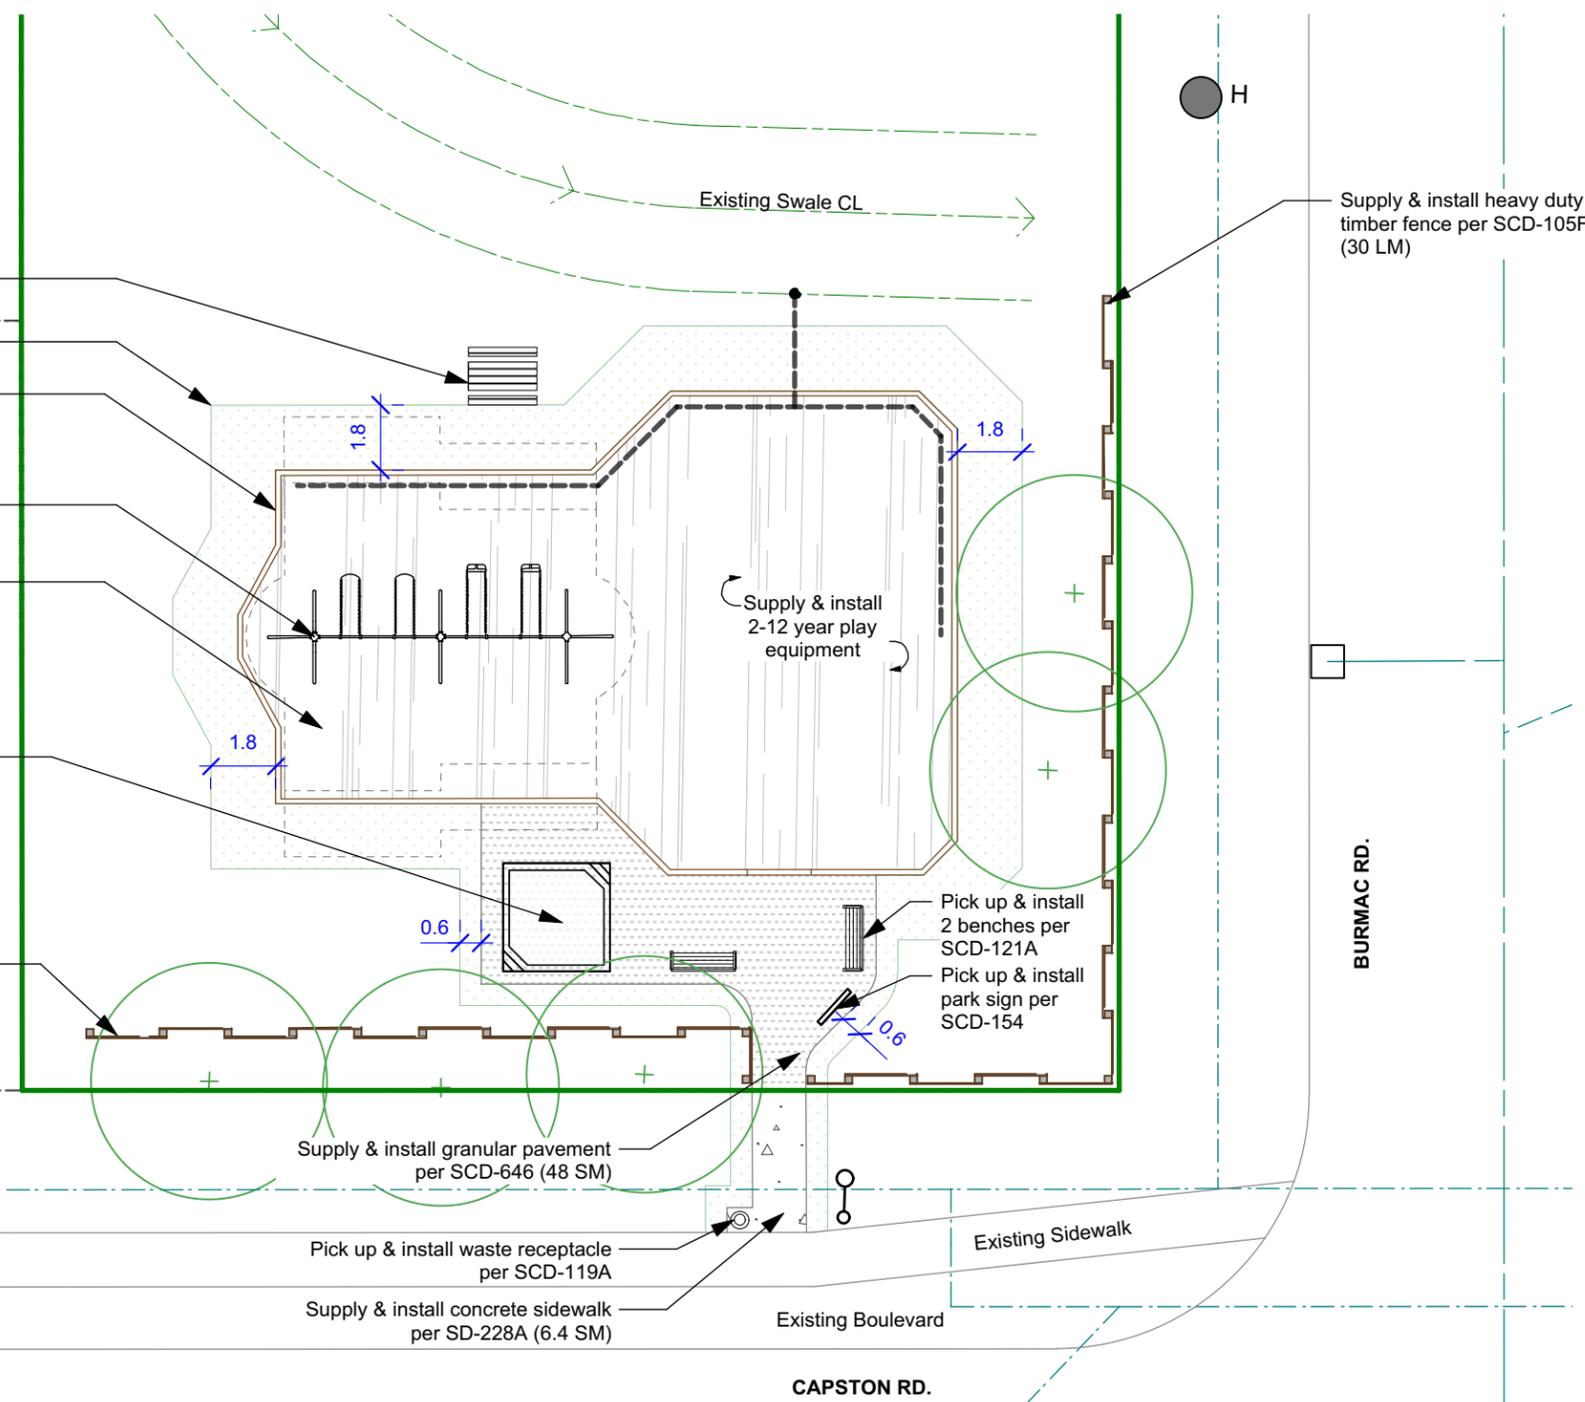

**2** Soil & sod repair at old play area site  
 B.85-B2 Scale: 1:1000

**1** Materials Plan  
 B.85-B2 Scale: 1:200



- MATERIALS NOTES**
1. ALL WORK TO CONFORM TO CURRENT CITY OF WINNIPEG STANDARD CONSTRUCTION SPECIFICATIONS AND DETAILS UNLESS OTHERWISE NOTED.
  2. DIMENSIONS ARE IN METERS UNLESS OTHERWISE NOTED.
  3. DO NOT SCALE DRAWING.
  4. PROTECT AND MAINTAIN EXISTING TREES.

CONTRACTOR TO CONFIRM ALL DIMENSIONS AND REPORT ANY DISCREPANCIES TO CONTRACT ADMINISTRATOR PRIOR TO CONSTRUCTION. LOCATION OF UNDERGROUND STRUCTURES AS SHOWN ARE BASED ON THE BEST INFORMATION AVAILABLE BUT NO GUARANTEE IS GIVEN THAT ALL EXISTING UTILITIES ARE SHOWN OR THAT THE GIVEN LOCATIONS ARE EXACT. CONFIRMATION OF EXISTENCE AND EXACT LOCATION OF ALL SERVICES MUST BE OBTAINED FROM THE INDIVIDUAL UTILITIES BEFORE PROCEEDING WITH CONSTRUCTION.



THE CITY OF WINNIPEG  
 Planning, Property and Development Department  
 Planning and Land Use Division  
 Unit 15 - 30 Fort Street, Winnipeg, MB, (R3C 4X5)

DESIGNED BY	LL	CHECKED BY	
DRAWN BY	LL	APPROVED BY	
HORIZ. SCALE	AS NOTED		
VERT. SCALE			
DATE	May 2019		

MANAGER, PARK AND OPEN SPACES	DATE
MANAGER, PLANNING AND LAND USE DIVISION	DATE

DRAWING TITLE  
**Burmac Park  
 Playground Redevelopment  
 Materials Plan**

SITE ADDRESS NW Capston Rd. & Burmac Rd.

DRAWING NO.  
**B.85-B2**

BID OPPORTUNITY NO.  
**405-2019**