

THE CITY OF WINNIPEG

PUBLIC WORKS DEPARTMENT ENGINEERING SERVICES DIVISION

NORTH EAST EXCHANGE DISTRICT CURB AND SIDEWALK RENEWALS - WESTBROOK STREET AND LOMBARD AVENUE

BID No. 455-2019

No. TITLE


L-00 COVER SHEET

C-01 CIVIL PLAN

L-1.1 MATERIALS & PLANTING PLAN

L-2.1 STRUCTURAL SOIL CELL DETAILS

L-2.2 SECTIONS, PAVING LAYOUT & DETAILS

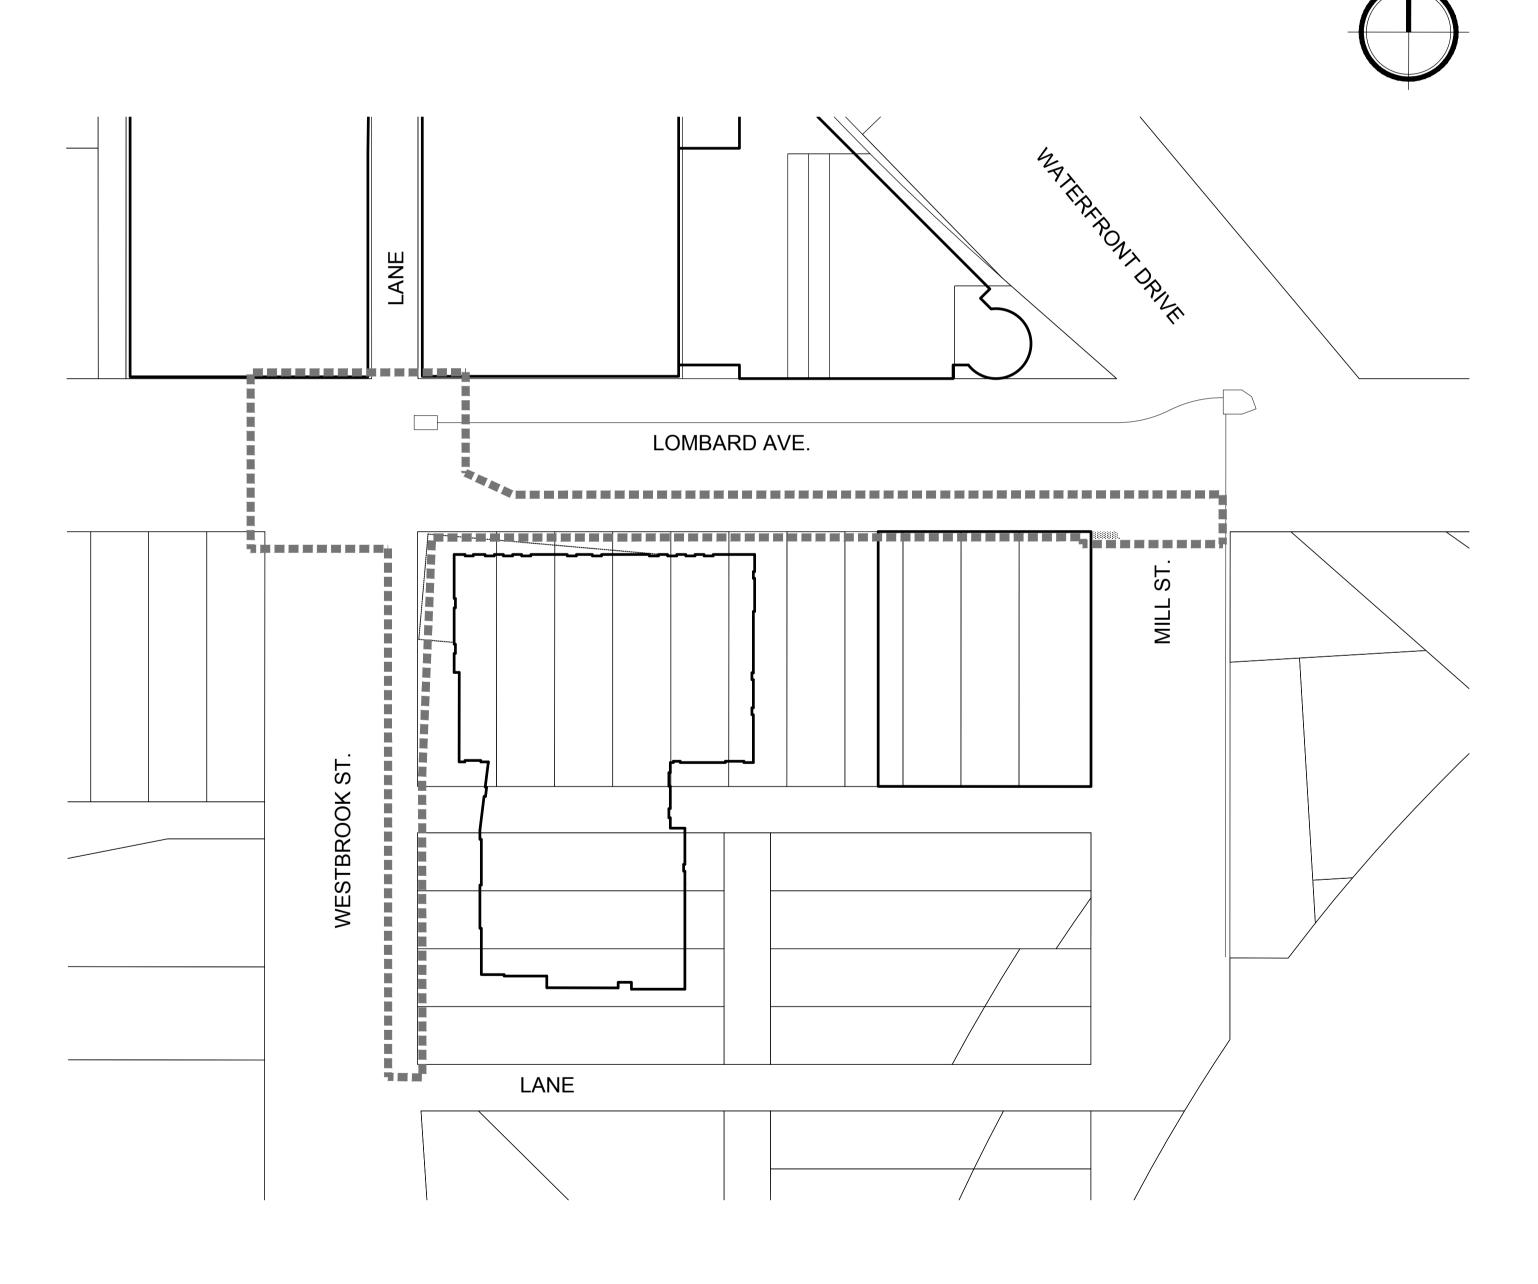



STREET PROJECT ENGINEER

DATE

